


PROJECT: BP7.R006

PLOT DRIVER: NCDOT_pdf_color_eng_50.pht
USER: CHARNDEN
FILE: p:\p\hdr\users\01\hdr_us_eost\01\Documents\5705\1012\116\6_0_CAD_BIM\6.2_WIP\Tr-offic\Signing\CADD\Signing Layout Plans\400225_SIGN_S01.dgn
PENTABLE: NCDOT_Signing.tbl
TIME: 17:45:22
DATE: 01/17/23

**STATE OF NORTH CAROLINA
DEPARTMENT OF TRANSPORTATION**

**SIGNING PLAN
GUILFORD COUNTY**

**LOCATION: BRIDGE NO. 225 OVER US 29/70 ON
SR 1115 (REHOBETH CHURCH ROAD)**

TIP NO. BP7.R006	SHEET NO. SIGN-1
APPROVED: <i>Michael T. Rzepka</i>	
DATE: 1/20/2023	
SEAL 	
DOCUMENT NOT CONSIDERED FINAL UNLESS ALL SIGNATURES COMPLETED	

SUMMARY OF QUANTITIES

ITEM NO.		ITEM DESCRIPTION	QUANTITY	UNIT
DESC. NO.	SECT. NO.			
4072000000	903	SUPPORTS, 3 LB STEEL U-CHANNEL	600	L.F.
4096000000	904	SIGN ERECTION, TYPE D	5	EA.
4102000000	904	SIGN ERECTION, TYPE E	14	EA.
4108000000	904	SIGN ERECTION, TYPE F	8	EA.
4116100000	904	SIGN ERECTION, RELOCATE SIGN TYPE D	1	EA.
4155000000	907	DISPOSAL OF SIGN SYSTEM, U-CHANNEL	24	EA.
4192000000	907	DISPOSAL OF SUPPORT, U-CHANNEL	2	EA.

INDEX

SHEET NO.	DESCRIPTION
SIGN-1	TITLE SHEET
SIGN-1A	REVISED RSD 904.50, SHEET 1 OF 2
SIGN-2	TYPE "E" AND "F" SIGNS SHEET
SIGN-3 AND SIGN-3A	TYPE "D" SIGN DESIGNS
SIGN-4 AND SIGN-5	SIGN DETAIL SHEETS

ROADWAY STANDARD DRAWING

THE FOLLOWING ROADWAY STANDARDS AS APPEAR IN "ROADWAY STANDARD DRAWINGS" - N.C. DEPARTMENT OF TRANSPORTATION - RALEIGH, N.C., DATED JANUARY 2018 ARE APPLICABLE TO THIS PROJECT AND BY REFERENCE HEREBY ARE CONSIDERED A PART OF THESE PLANS:


STD. NO.	TITLE
904.10	ORIENTATION OF GROUND MOUNTED SIGNS
904.50, SHEET 2 OF 2	MOUNTING OF TYPE 'D', 'E' AND 'F' SIGNS ON 'U' CHANNEL POSTS
1264.01	OBJECT MARKERS TYPES
1264.02	OBJECT MARKERS INSTALLATION

GENERAL NOTES

- SIGNS FURNISHED BY STATE.
- CONFIRM IN WRITING AT LEAST 4 MONTHS IN ADVANCE, THE ACTUAL DATE THE DEPARTMENT FURNISHED SIGNS WILL BE REQUIRED.
- ALL TYPE 'D' SIGNS SHALL BE MOUNTED ON TWO U-CHANNEL POSTS UNLESS OTHERWISE INDICATED ON THE PLANS.
- IF REMOVAL OR RELOCATION OF SIGNS ON PRIVATE STREET (NON-STATE MAINTAINED) IS REQUIRED DUE TO CONSTRUCTION, THE CONTRACTOR SHALL INFORM THE ENGINEER. THE WORK WILL BE COMPLETED BY OTHERS.
- WHEN NOT STATIONED OR DIMENSIONED ON PLANS, ALL 'E' AND 'F' SIGNS SHALL BE FIELD LOCATED BY THE ENGINEER.
- ALL EXISTING SIGNS ON "U" CHANNEL POST WITHIN THE PROJECT LIMITS SHALL BE REMOVED AND DISPOSED OF UNLESS OTHERWISE NOTED ON PLANS.
- THE BACKGROUND FOR TYPE E & F SIGNS SHALL BE TYPE C REFLECTIVE SHEETING.
- SEE ROADWAY PLANS FOR GUARD/GUIDE RAIL DETAILS.

PLAN REVIEWED BY: N.C.D.O.T. SIGNING AND DELINEATION UNIT

KELVIN JORDAN _____ SIGNING & DELINEATION STANDARDS ENGINEER
 _____ SIGNING & DELINEATION PROJECT DESIGN ENGINEER

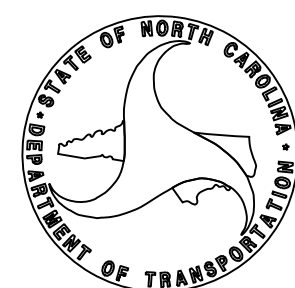

PLAN PREPARED BY: HDR ENGINEERING, INC. OF THE CAROLINAS

MIKE RZEPKA, P.E. _____ SIGNING & DELINEATION PROJECT DESIGN ENGINEER
 CHRIS HARNDEN _____ SIGNING & DELINEATION PROJECT DESIGN TECHNICIAN

