



APPROVED: Michael T. Rzepka
DATE: 1/20/2023

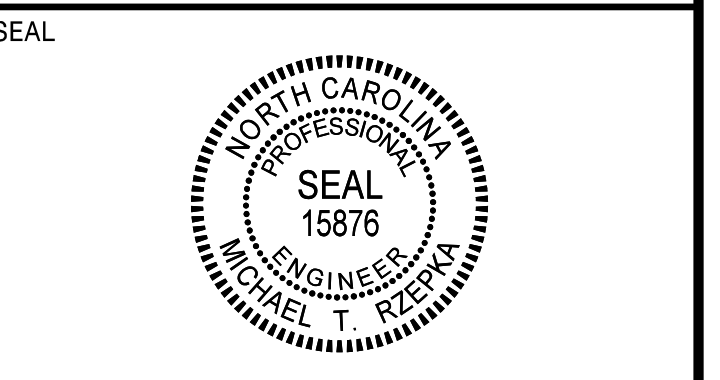

**DOCUMENT NOT CONSIDERED FINAL
UNLESS ALL SIGNATURES COMPLETED**


(401) QUANTITY REQ'D 2

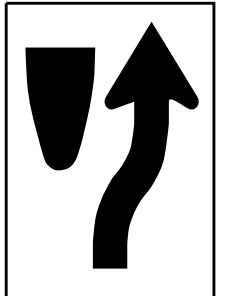

24" X 30"
R4-7

ONE "U" POST PER SIGN


(402) QUANTITY REQ'D 2

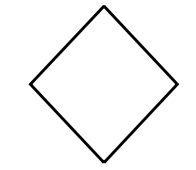

18" X 18"
OM1-3

MOUNT BELOW SIGN 401
IN 2 INSTALLATIONS


(403) QUANTITY REQ'D 3

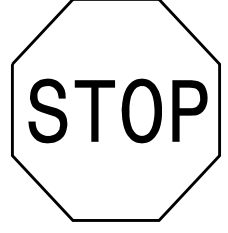

30" X 30"
R1-1

ONE "U" POST PER SIGN, 2 LOCATIONS
BACK-TO-BACK WITH SIGN 401, 1 LOCATION


(404) QUANTITY REQ'D 2



30" X 36"
R2-1

ONE "U" POST PER SIGN


(405) QUANTITY REQ'D 3



30" X 30"
R5-1

ONE "U" POST PER SIGN, 2 LOCATIONS
BACK-TO-BACK WITH SIGN 403, 1 LOCATION


(406) QUANTITY REQ'D 1

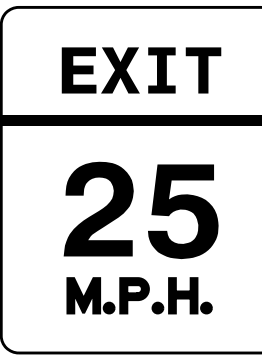

24" X 30"
W13-2

TWO "U" POST PER SIGN


(407) QUANTITY REQ'D 1



36" X 36"
R3-7


ONE "U" POST PER SIGN

(501)

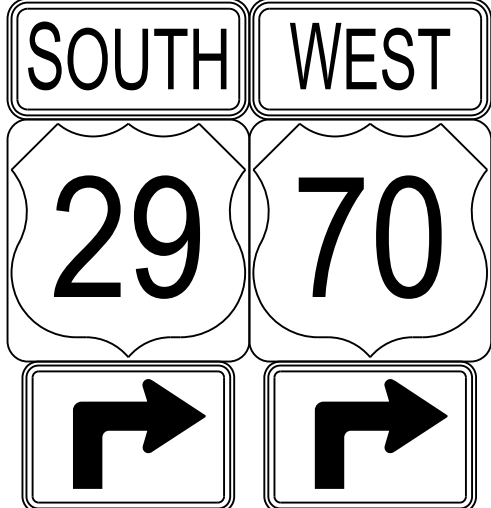


2 - 24" X 12"
2 - 24" X 24"
2 - 21" X 15"

(502)

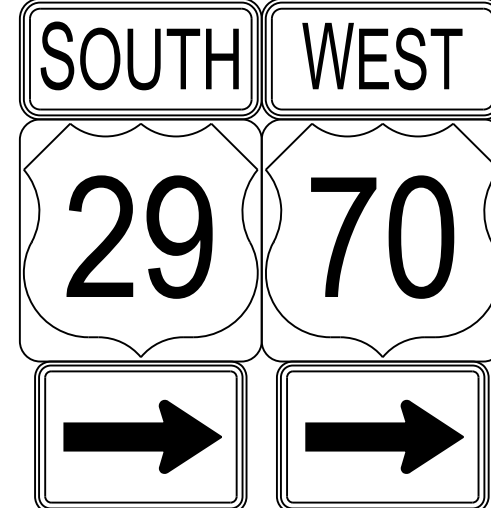


2 - 24" X 12"
2 - 24" X 24"
2 - 21" X 15"

(503)

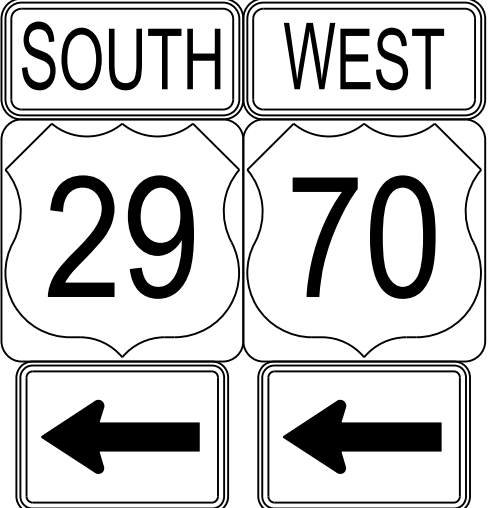


2 - 24" X 12"
2 - 24" X 24"
2 - 21" X 15"

(504)

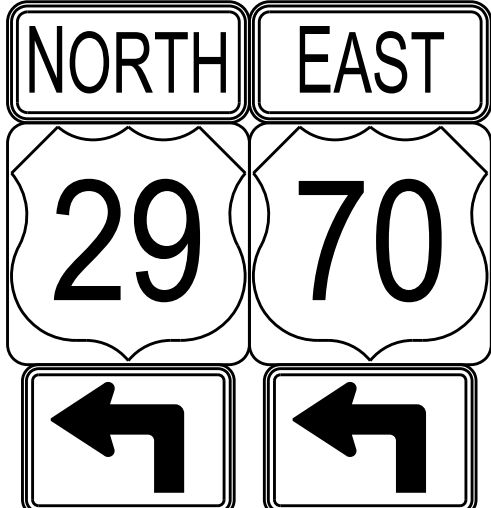


2 - 24" X 12"
2 - 24" X 24"
2 - 21" X 15"

(505)

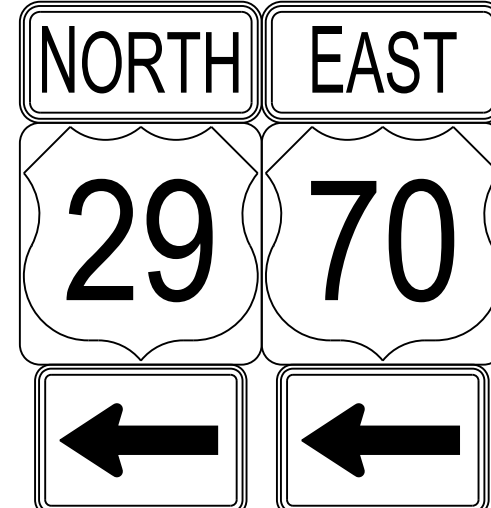


2 - 24" X 12"
2 - 24" X 24"
2 - 21" X 15"

(506)

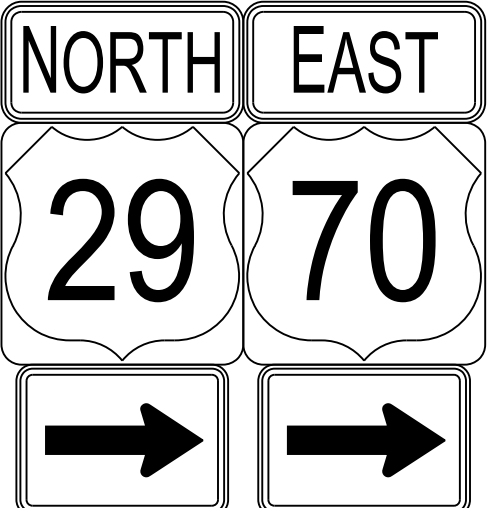

2 - 24" X 12"
2 - 24" X 24"
2 - 21" X 15"

(507) / (508)

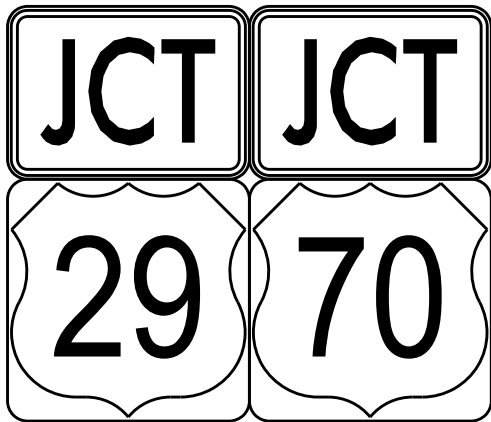

2 - 21" X 15"
2 - 24" X 24"

**TYPE "E" SIGNS &
TYPE "F" SIGNS**

PLOT DRIVER: NCDOT_color_eng_50.pit
USER: CHARNDEN
FILE: p:\p\h\h\users\01\HDR_US_East_01\Documents\5705\10127116\6_0_CAD_BIM\6.2_WIP\Traffic\Signing\CADD\Signing Layout Plans\400225_SIGN_S02.dgn
PENTABLE: NCDOT_Signing.tbl
TIME: 13:35:15
DATE: 01/17/23