


APPROVED: Michael T. Rzepka
DATE: 1/20/2023

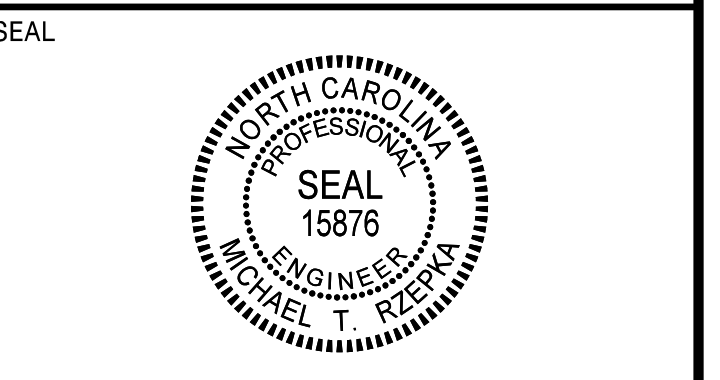

**DOCUMENT NOT CONSIDERED FINAL
UNLESS ALL SIGNATURES COMPLETED**

SIGN NUMBER: 301 TYPE: D QUANTITY: 2 SIGN WIDTH: 5'-6" HEIGHT: 2'-6" TOTAL AREA: 13.8 Sq.Ft. BORDER TYPE: FLUSH RECESS: 0" WIDTH: 0.75" RADIUS: 3" NO. Z BARS: LENGTH:	BACKG COLOR: Green COPY COLOR: White	DESIGN BY: R. DRAYTON PROJECT ID: 17BP.7.R.142	CHECKED BY: M. RZEPKA LOCATION:	Oct 08, 2021 DIV: 7	
	<table border="1"> <thead> <tr> <th>SYMBOL</th> <th>X</th> <th>Y</th> <th>WID</th> <th>HT</th> </tr> </thead> <tbody> <tr> <td>AR_Type D</td> <td>7.2</td> <td>17.8</td> <td>6</td> <td>9</td> </tr> <tr> <td>AR_Type D</td> <td>51.4</td> <td>4.7</td> <td>6</td> <td>9</td> </tr> </tbody> </table>	SYMBOL	X	Y	WID	HT	AR_Type D	7.2	17.8	6	9	AR_Type D	51.4	4.7	6	9	MAT'L: 0.125" (3.2 mm) ALUMINUM	
SYMBOL	X	Y	WID	HT	
AR_Type D	7.2	17.8	6	9	
AR_Type D	51.4	4.7	6	9	
USE NOTES: 1,2 1. Legend and border(except those that are colored black) shall be direct applied Grade C sheeting. 2. Background shall be Grade C reflective sheeting.		Spacing Factor is 1 unless specified otherwise	
LETTER POSITIONS <table border="1"> <thead> <tr> <th colspan="13">Letter spacings are to start of next letter</th> <th>Series/Size</th> <th>Text Length</th> </tr> </thead> <tbody> <tr> <td>H</td><td>i</td><td>g</td><td>h</td><td>P</td><td>o</td><td>i</td><td>n</td><td>t</td><td></td><td></td><td></td><td></td> <td>D 2000</td> <td>39.6</td> </tr> <tr> <td>19.2</td><td>5.4</td><td>1.9</td><td>4.8</td><td>3.5</td><td>6</td><td>4.6</td><td>4.6</td><td>2.2</td><td>4.1</td><td>2.4</td><td>7.2</td><td></td> <td>D 2000</td> <td>39.8</td> </tr> <tr> <td>G</td><td>r</td><td>e</td><td>e</td><td>n</td><td>s</td><td>b</td><td>o</td><td>r</td><td>o</td><td></td><td></td><td></td> <td></td> <td></td> </tr> <tr> <td>5.6</td><td>5.3</td><td>2.8</td><td>4.1</td><td>4.4</td><td>4.3</td><td>3.6</td><td>4.3</td><td>4.6</td><td>2.8</td><td>3.7</td><td>20.6</td><td></td> <td></td> <td></td> </tr> </tbody> </table>					Letter spacings are to start of next letter													Series/Size	Text Length	H	i	g	h	P	o	i	n	t					D 2000	39.6	19.2	5.4	1.9	4.8	3.5	6	4.6	4.6	2.2	4.1	2.4	7.2		D 2000	39.8	G	r	e	e	n	s	b	o	r	o						5.6	5.3	2.8	4.1	4.4	4.3	3.6	4.3	4.6	2.8	3.7	20.6			
Letter spacings are to start of next letter													Series/Size	Text Length	
H	i	g	h	P	o	i	n	t					D 2000	39.6	
19.2	5.4	1.9	4.8	3.5	6	4.6	4.6	2.2	4.1	2.4	7.2		D 2000	39.8	
G	r	e	e	n	s	b	o	r	o	
5.6	5.3	2.8	4.1	4.4	4.3	3.6	4.3	4.6	2.8	3.7	20.6	
FILENAME: 400255_SignDesigns NORTH CAROLINA D.O.T. SIGN DETAIL	

SIGN NUMBER: 302 TYPE: D QUANTITY: 1 SIGN WIDTH: 5'-6" HEIGHT: 2'-6" TOTAL AREA: 13.8 Sq.Ft. BORDER TYPE: FLUSH RECESS: 0" WIDTH: 0.75" RADIUS: 3" NO. Z BARS: LENGTH:	BACKG COLOR: Green COPY COLOR: White	DESIGN BY: R. DRAYTON PROJECT ID: 17BP.7.R.142	CHECKED BY: M. RZEPKA	Jan 17, 2023 DIV: 7	
	<table border="1"> <thead> <tr> <th>SYMBOL</th> <th>X</th> <th>Y</th> <th>WID</th> <th>HT</th> </tr> </thead> <tbody> <tr> <td>AR_Type D</td> <td>5.7</td> <td>17.7</td> <td>6</td> <td>9</td> </tr> <tr> <td>AR_Type D</td> <td>5.7</td> <td>4.7</td> <td>6</td> <td>9</td> </tr> </tbody> </table>	SYMBOL	X	Y	WID	HT	AR_Type D	5.7	17.7	6	9	AR_Type D	5.7	4.7	6	9	MAT'L: 0.125" (3.2 mm) ALUMINUM	
SYMBOL	X	Y	WID	HT	
AR_Type D	5.7	17.7	6	9	
AR_Type D	5.7	4.7	6	9	
USE NOTES: 1,2 1. Legend and border(except those that are colored black) shall be direct applied Grade C sheeting. 2. Background shall be Grade C reflective sheeting.		Spacing Factor is 1 unless specified otherwise	
LETTER POSITIONS <table border="1"> <thead> <tr> <th colspan="13">Letter spacings are to start of next letter</th> <th>Series/Size</th> <th>Text Length</th> </tr> </thead> <tbody> <tr> <td>G</td><td>r</td><td>e</td><td>e</td><td>n</td><td>s</td><td>b</td><td>o</td><td>r</td><td>o</td><td></td><td></td><td></td> <td>D 2000</td> <td>39.8</td> </tr> <tr> <td>20.5</td><td>5.3</td><td>2.8</td><td>4.1</td><td>4.4</td><td>4.3</td><td>3.6</td><td>4.3</td><td>4.6</td><td>2.8</td><td>3.7</td><td>5.7</td><td></td> <td>D 2000</td> <td>39.6</td> </tr> <tr> <td>H</td><td>i</td><td>g</td><td>h</td><td>P</td><td>o</td><td>i</td><td>n</td><td>t</td><td></td><td></td><td></td><td></td> <td></td> <td></td> </tr> <tr> <td>20.7</td><td>5.4</td><td>1.9</td><td>4.8</td><td>3.5</td><td>6</td><td>4.6</td><td>4.6</td><td>2.2</td><td>4.1</td><td>2.4</td><td>5.7</td><td></td> <td></td> <td></td> </tr> </tbody> </table>					Letter spacings are to start of next letter													Series/Size	Text Length	G	r	e	e	n	s	b	o	r	o				D 2000	39.8	20.5	5.3	2.8	4.1	4.4	4.3	3.6	4.3	4.6	2.8	3.7	5.7		D 2000	39.6	H	i	g	h	P	o	i	n	t							20.7	5.4	1.9	4.8	3.5	6	4.6	4.6	2.2	4.1	2.4	5.7			
Letter spacings are to start of next letter													Series/Size	Text Length	
G	r	e	e	n	s	b	o	r	o				D 2000	39.8	
20.5	5.3	2.8	4.1	4.4	4.3	3.6	4.3	4.6	2.8	3.7	5.7		D 2000	39.6	
H	i	g	h	P	o	i	n	t	
20.7	5.4	1.9	4.8	3.5	6	4.6	4.6	2.2	4.1	2.4	5.7	
FILENAME: 400255_SignDesigns NORTH CAROLINA D.O.T. SIGN DETAIL	

PLOT DRIVER: NCDOT_color_eng_50.pht
 USER: CHARNDEN
 FILE: p:\p\h\users\01\HDR_US_Eost_01\Documents\5705\10121116\6.0_CAD_BIM\6.2_WIP\Traffic\Signing\CADD\Signing Layout Plans\400225_SIGN_S03_new.dgn
 PENTABLE: NCDOT_Signing.tbl
 TIME: 13:45:42
 DATE: 01/17/23

TYPE "D" SIGN DESIGN