


**DOCUMENT NOT CONSIDERED FINAL
UNLESS ALL SIGNATURES COMPLETED**

PLOT DRIVER: NCDOT_color_eng_50.pit
USER: CHARNDEN
DATE: 01/17/23
PENTABLE: NCDOT_Signing.tbl
TIME: 13:43:41
FILE: p:\pwhdr\users\01\HDR_US_East\01\Documents\5705\1012\116\6.0_CAD_BIM\6.2_WIP\Traffic\Signing\CADD\Signing Layout Plans\400225_SIGN_S04.dgn

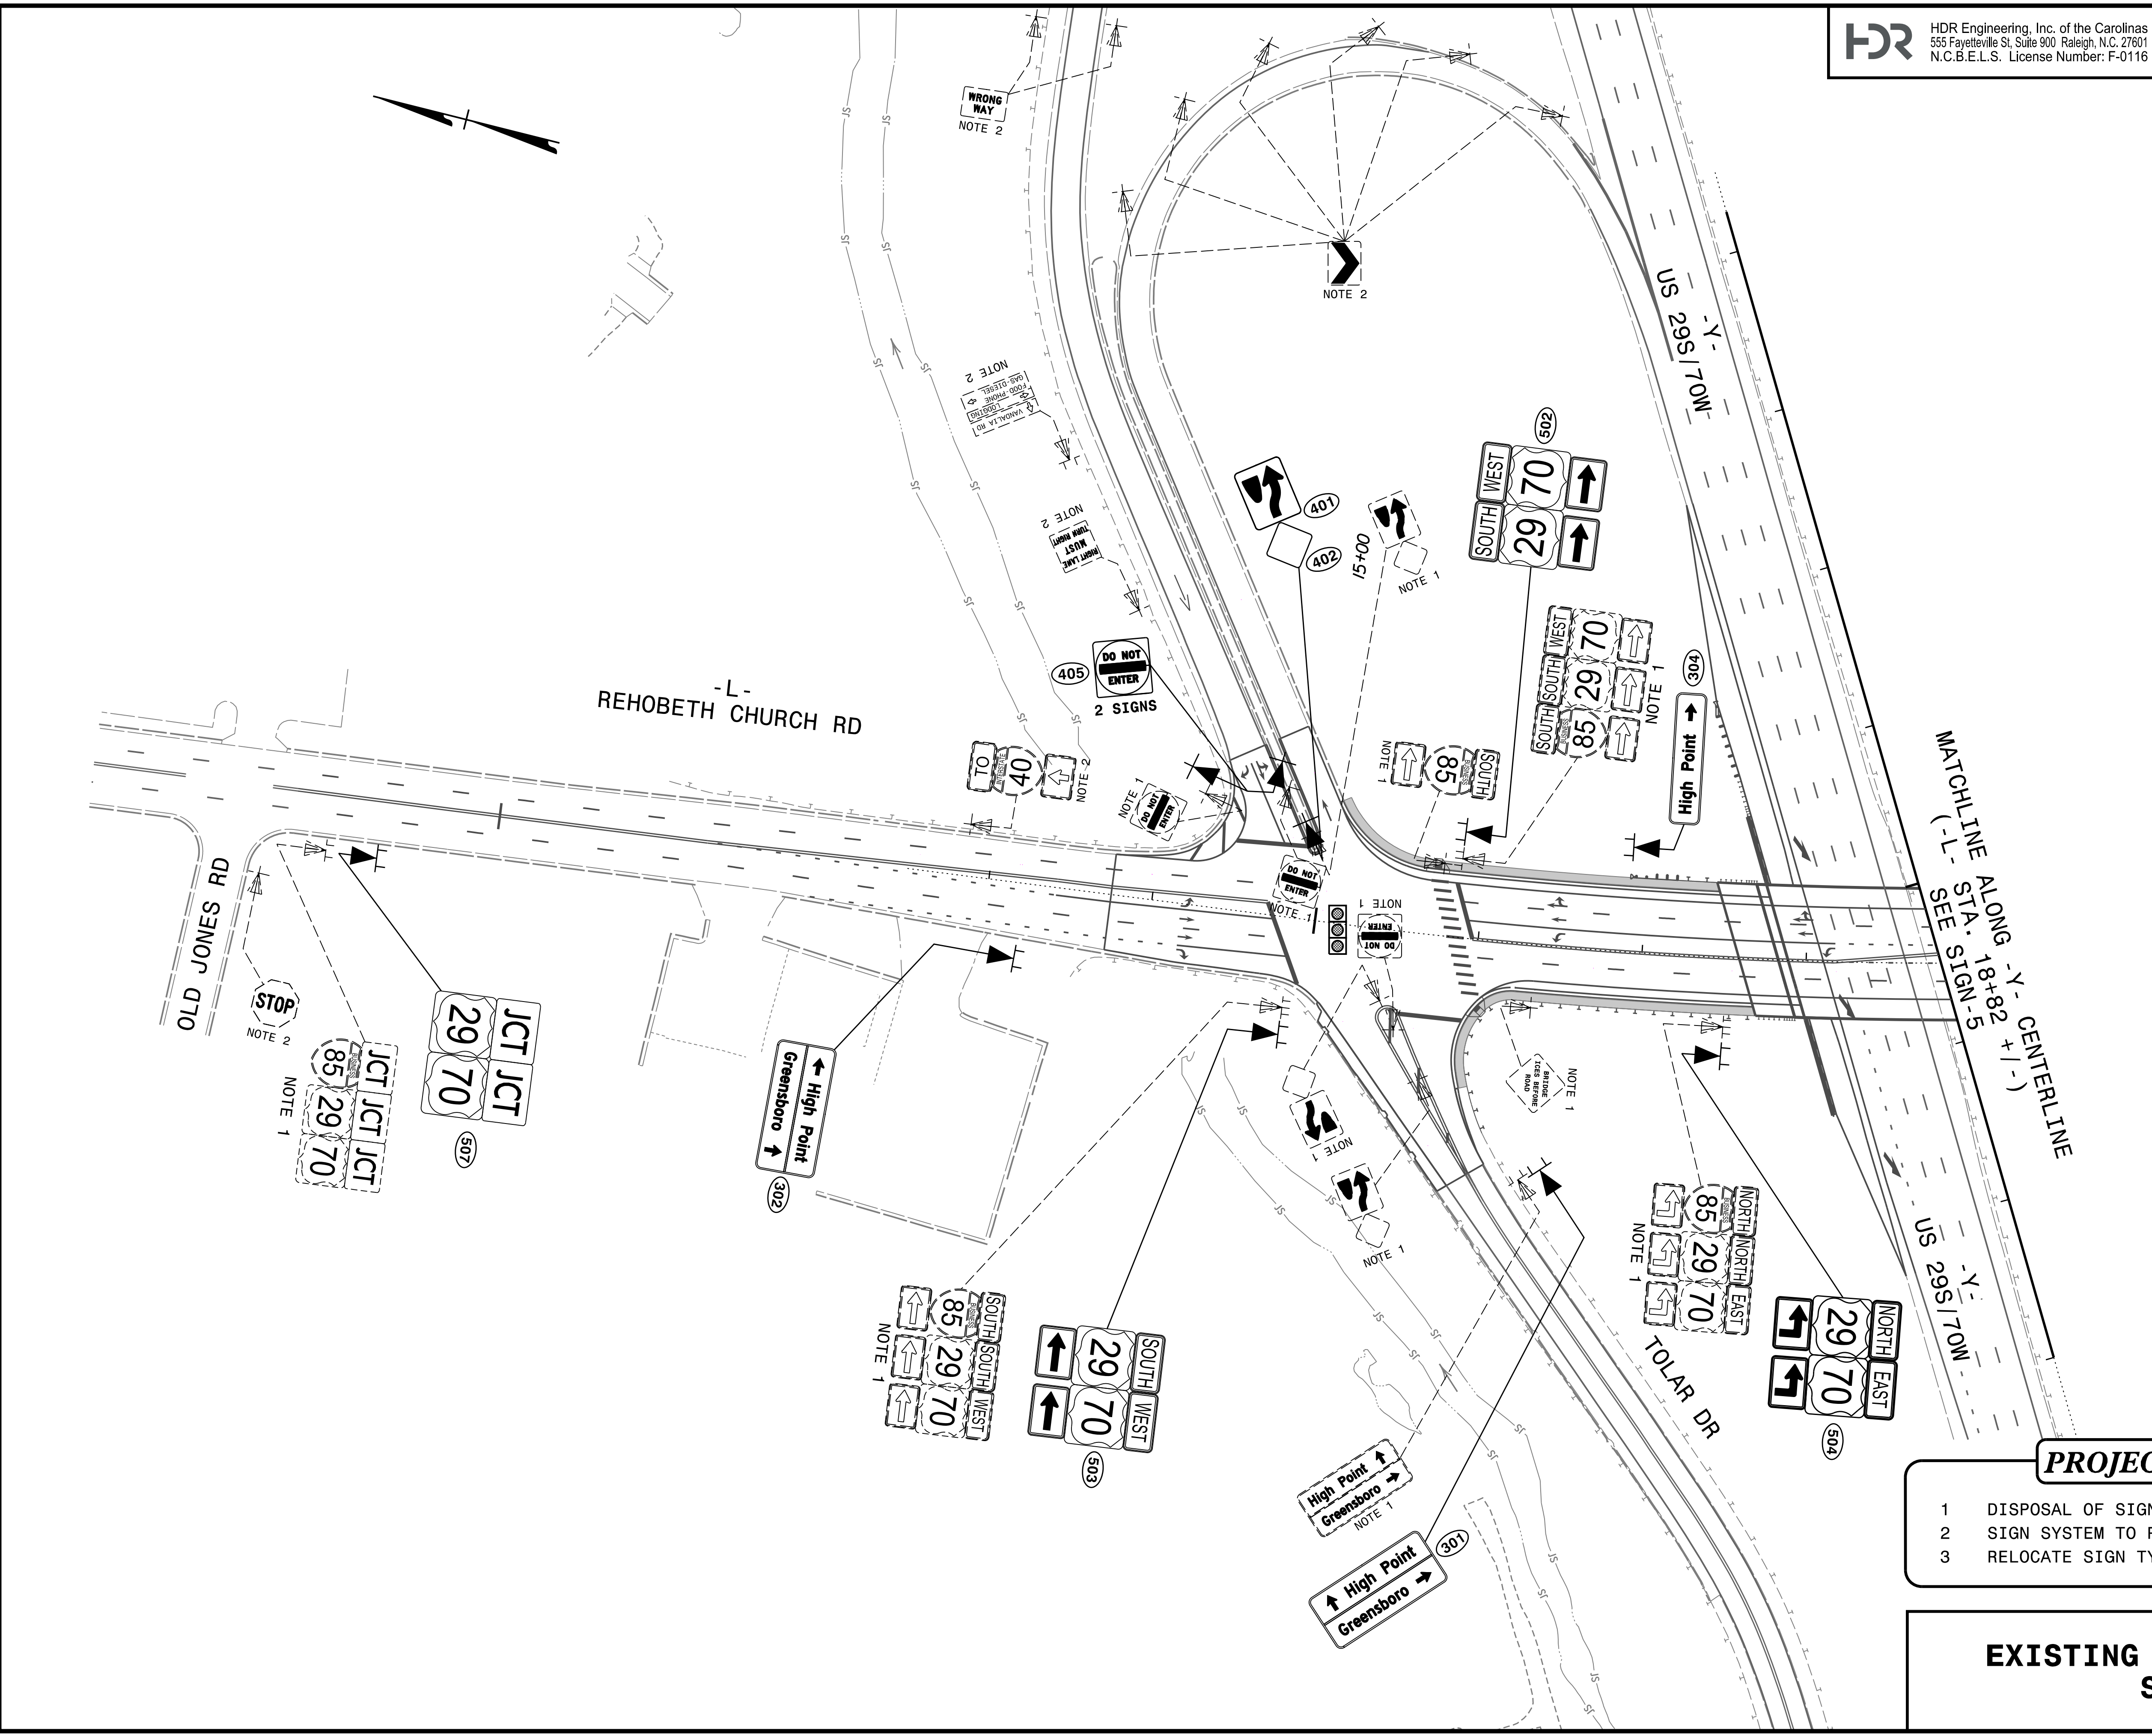

MATCHLINE ALONG (-L- Y-CENTERLINE)
STA. 18+82 +/-
SEE SIGN-5

- PROJECT NOTES**
- 1 DISPOSAL OF SIGN SYSTEM, U-CHANNEL
 - 2 SIGN SYSTEM TO REMAIN
 - 3 RELOCATE SIGN TYPE D

**EXISTING AND PROPOSED
SIGNS**