


PLOT DRIVER: NCDOT_color_eng_50.pit
USER: CHARNDEN
DATE: 01/17/23
FILE: p:\dwg\hdr\users\01\HDR_US_East\01\Documents\5705\10127116\6.0_CAD_BIM\6.2_WIP\Traffic\Signing\CADD\Signing Layout Plans\400225_SIGN_S05.dgn

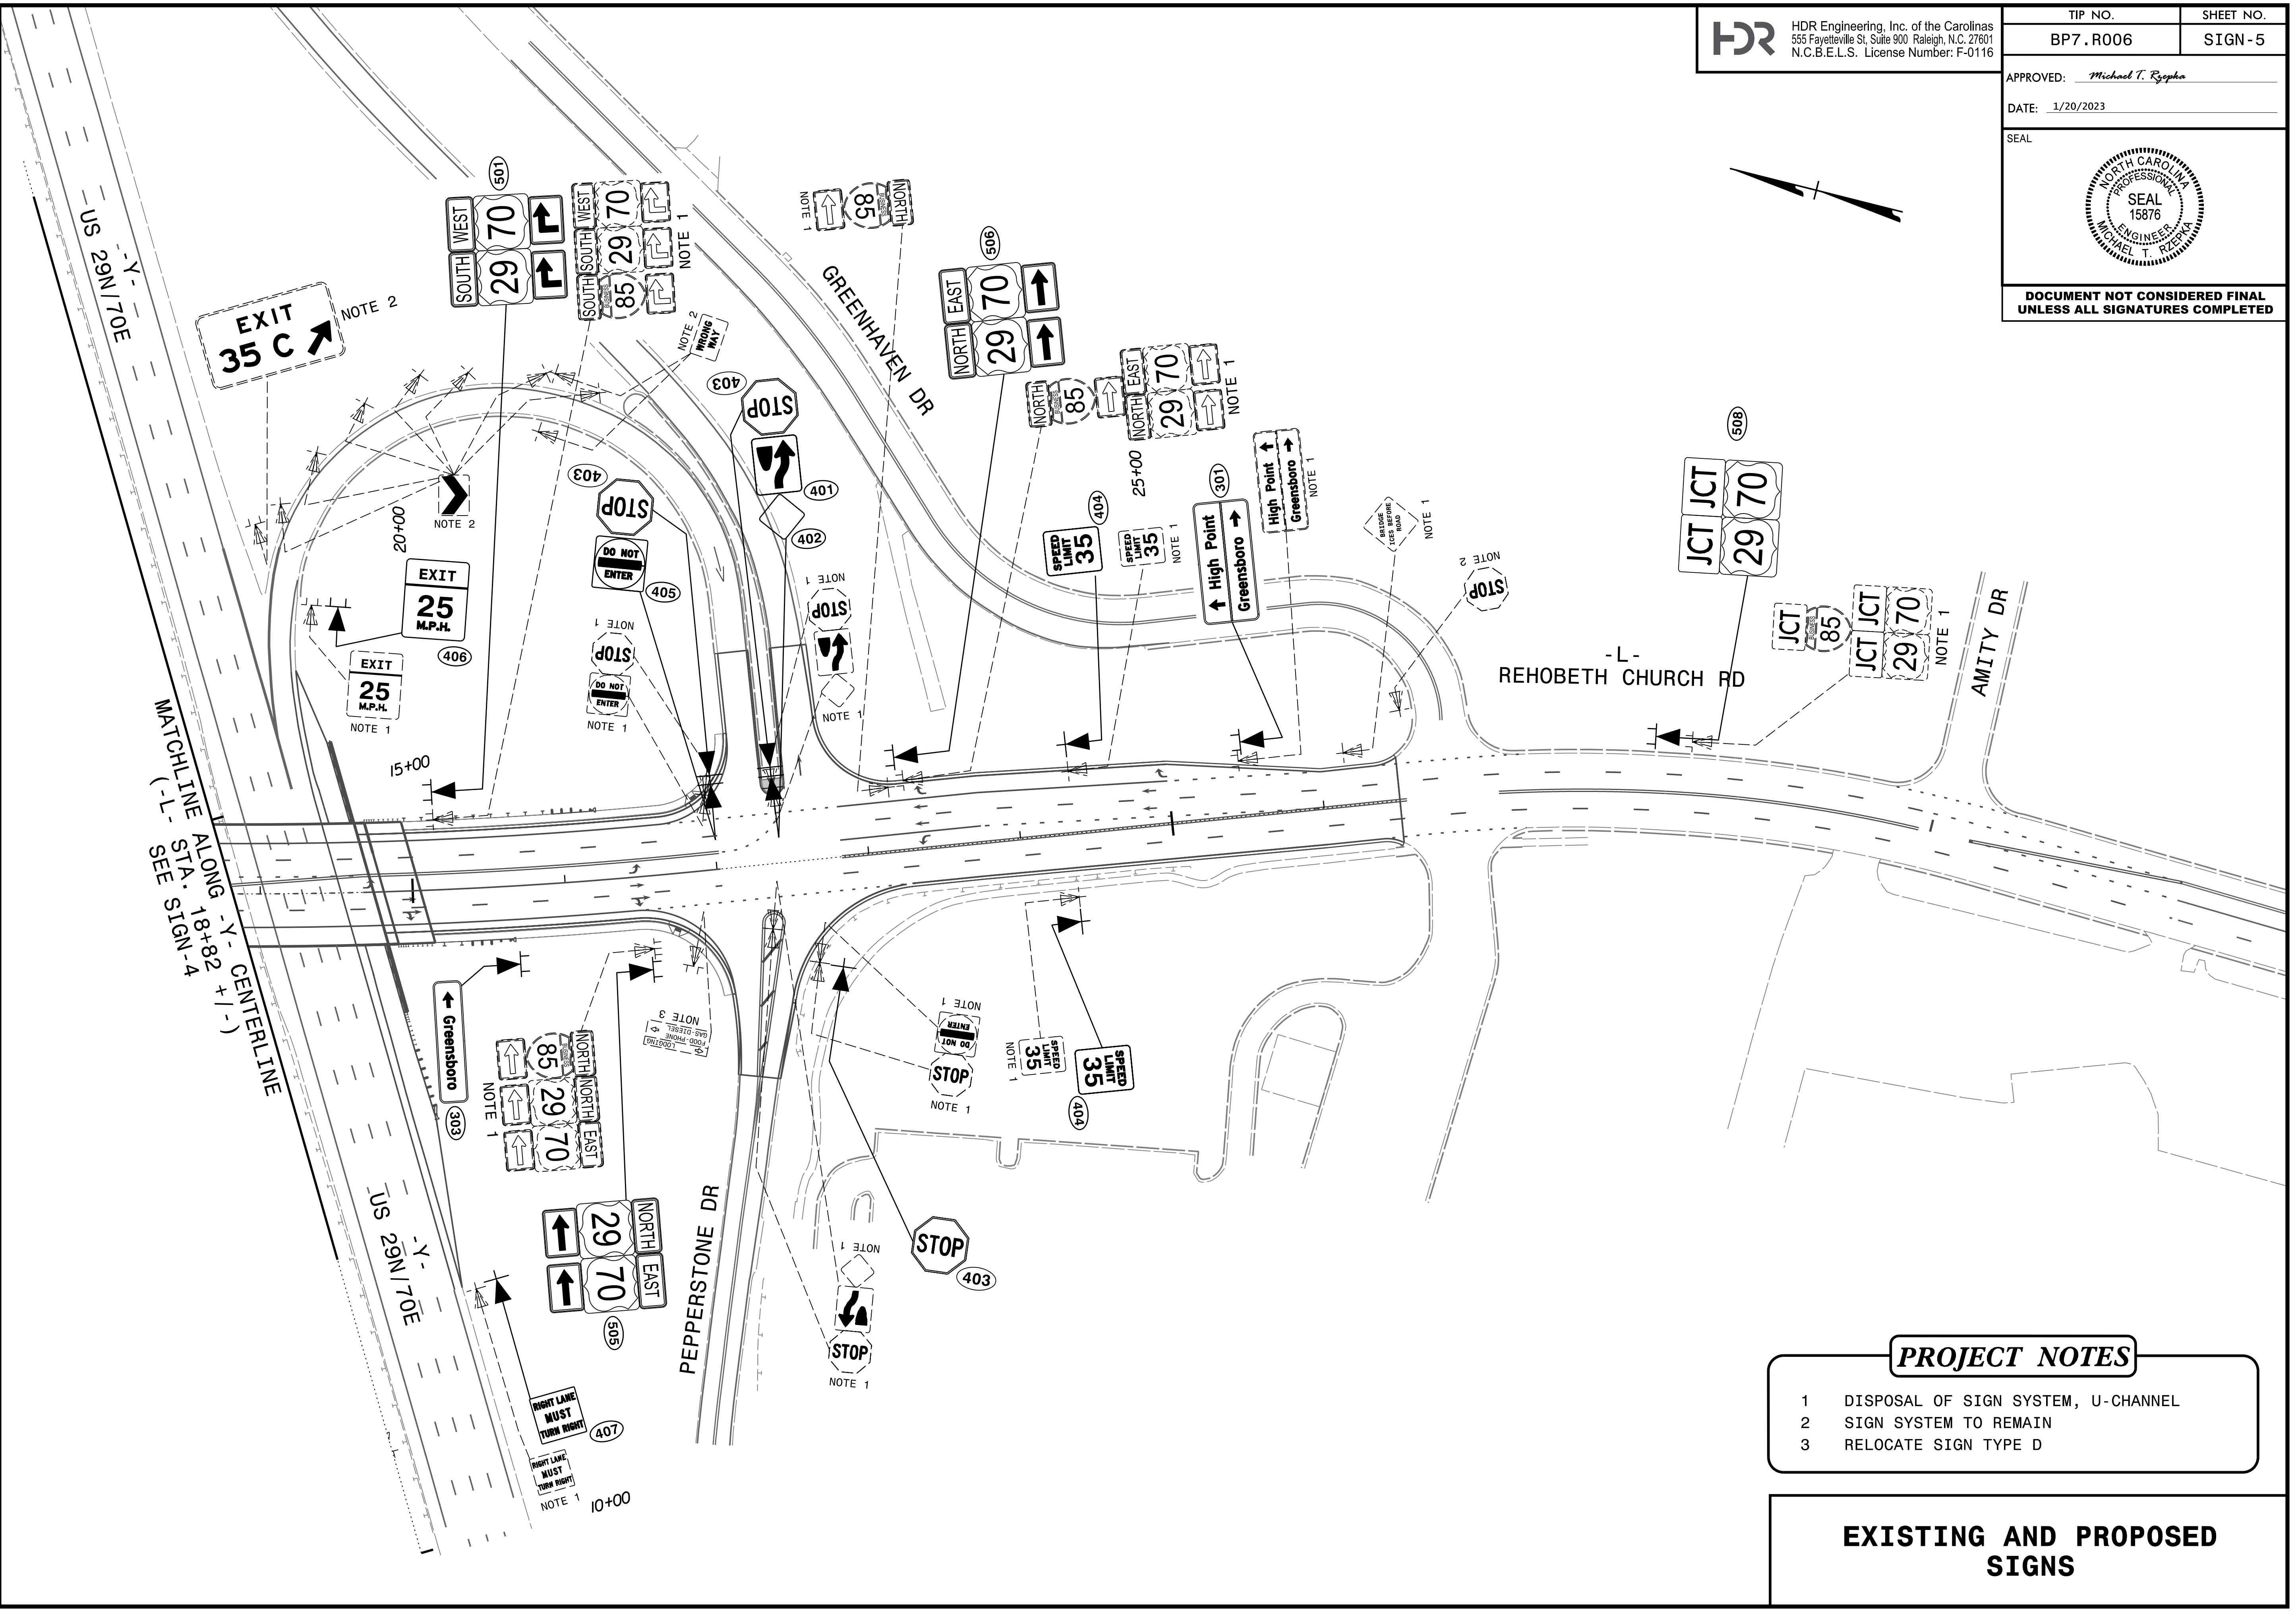

MATCHLINE ALONG -Y- CENTERLINE
STA. 18+82 +/-

EXIT 35 C

EXIT 25 M.P.H.

GREENSBORO 303

RIGHT LANE MUST TURN RIGHT

PROJECT NOTES

- 1 DISPOSAL OF SIGN SYSTEM, U-CHANNEL
- 2 SIGN SYSTEM TO REMAIN
- 3 RELOCATE SIGN TYPE D

EXISTING AND PROPOSED SIGNS