


150 140 130 120 110 100 90 80 70 60 50 40 30 20 10 0 10 20 30 40 50 60 70 80 90 100 110 120 130 140 150

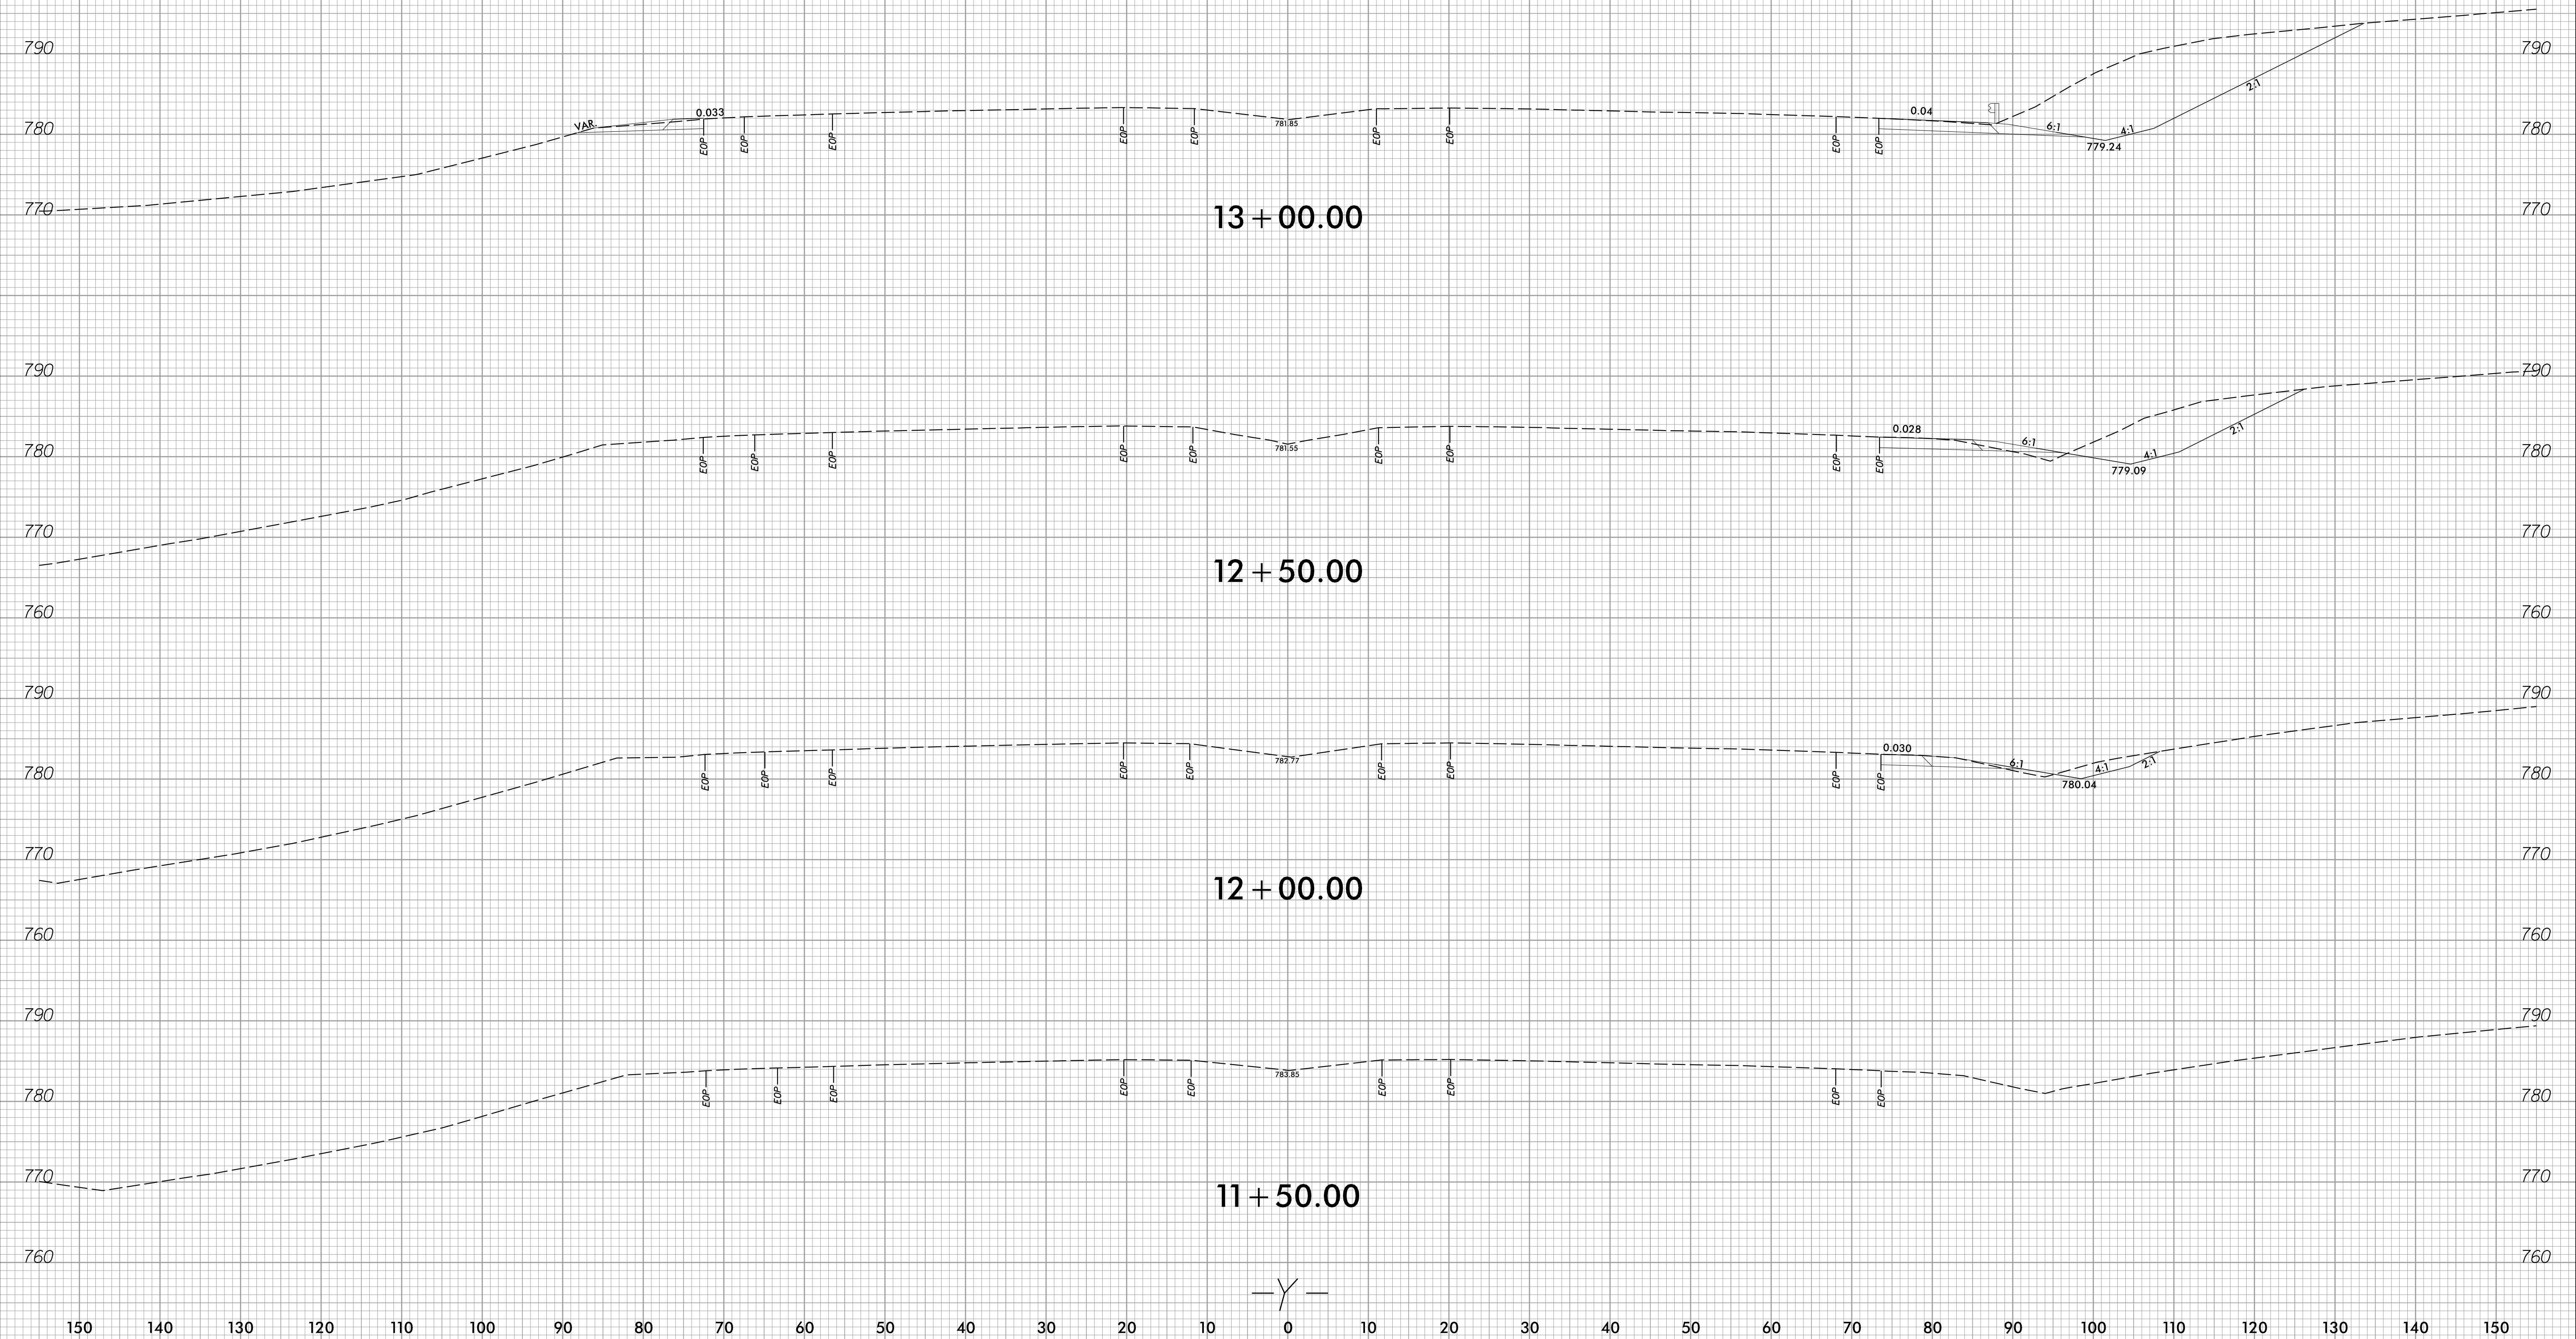

2/7/2023 8:26:06 AM
 R:\Roadway\Xsc\Xpl\1100223_rdy_xpl_v.dgn
 dpl.dwt