


09/08/2019

PROJECT: BP7.R006

CONTRACT: C204813

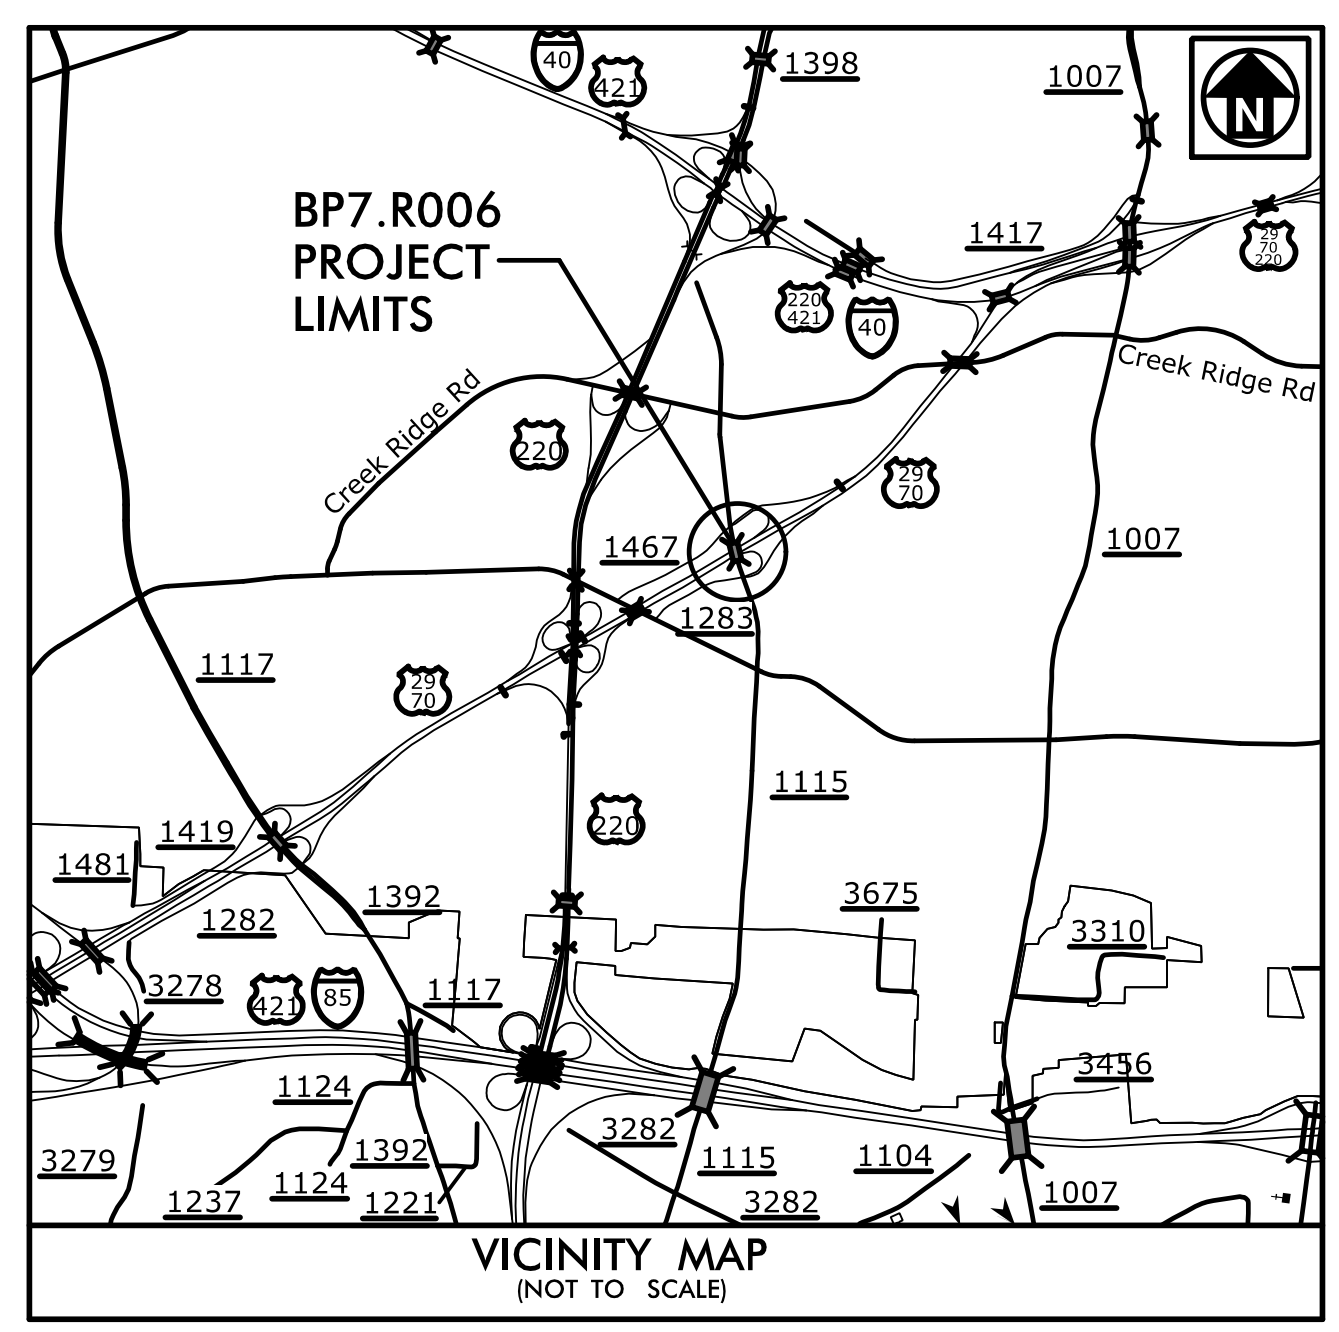

STATE OF NORTH CAROLINA
DIVISION OF HIGHWAYS


GUILFORD COUNTY

**LOCATION: BRIDGE NO. 225 OVER US 29/70 ON SR 1115
(REHOBETH CHURCH ROAD) IN GREENSBORO**


TYPE OF WORK: GRADING, PAVING, DRAINAGE, SIGNAL AND STRUCTURE

STRUCTURE PLANS

STATE	STATE PROJECT REFERENCE NO.	SHEET NO.	TOTAL SHEETS
N.C.	BP7.R006	1	58
STATE PROJ. NO.	F.A. PROJ. NO.	DESCRIPTION	
BP7.R006.1		PE	
BP7.R006.2		ROW	
BP7.R006.3		CONSTRUCTION	

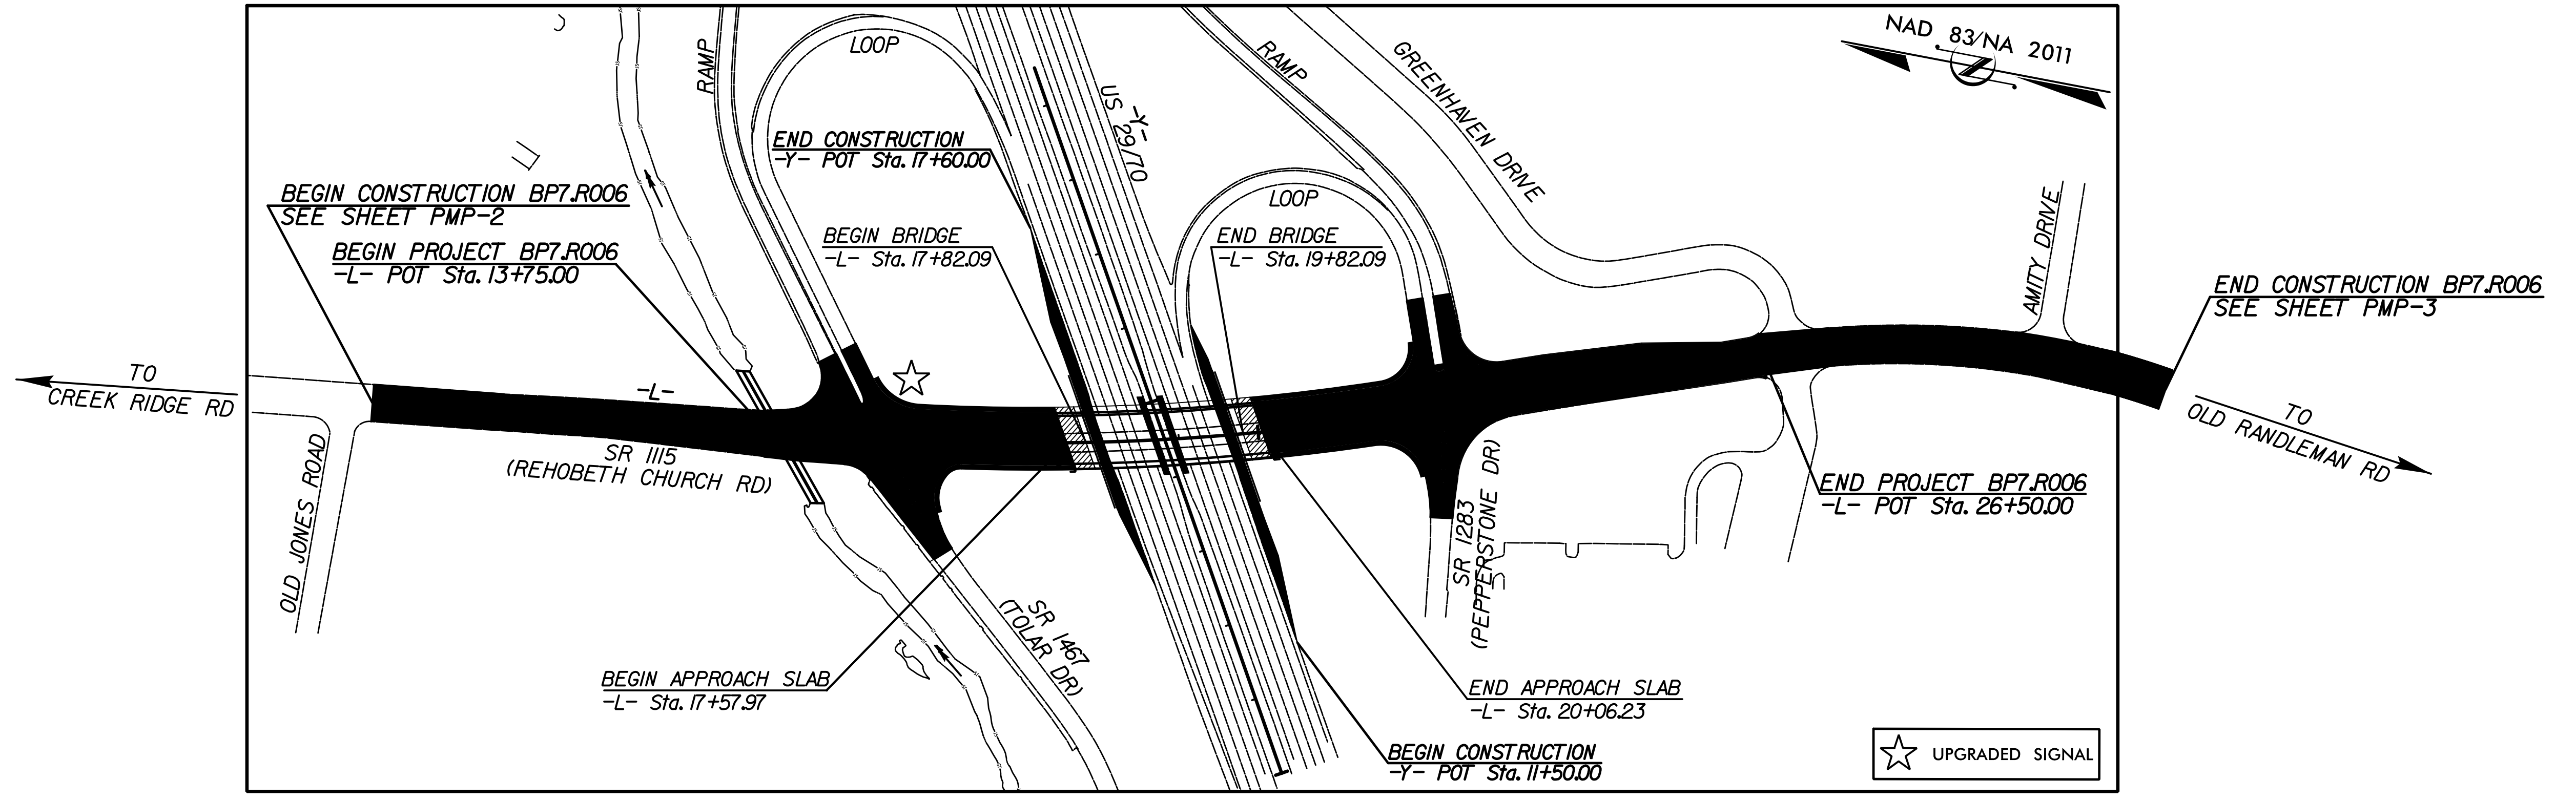

\$\$\$\$\$ SYSTEM \$\$\$\$\$\$ DGN \$\$\$\$\$\$ USERNAME \$\$\$\$\$\$

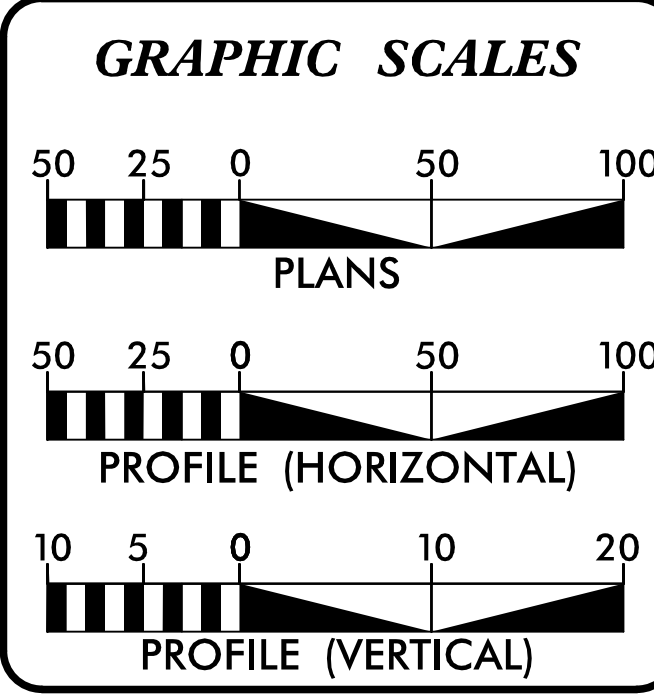

DESIGN DATA

ADT (2015) = 6,700
ADT (2025) = 13,400

V = 35 MPH

FUNC CLASS =
SUB REGIONAL TIER
COLLECTOR

PROJECT LENGTH

LENGTH ROADWAY PROJECT	=	0.203 MILES
LENGTH STRUCTURE PROJECT	=	0.038 MILES
TOTAL LENGTH PROJECT	=	0.241 MILES

Prepared In the Office of WGI for
DIVISION 7
NORTH CAROLINA DEPARTMENT OF TRANSPORTATION

2018 STANDARD SPECIFICATIONS

RIGHT OF WAY DATE: _____

LETTING DATE:
APRIL 18, 2023

NCDOT CONTACT: _____

DAVID SIMPSON, PE
PROJECT ENGINEER

REID B. ROBOL, PE
HYDRAULIC ENGINEER

TIM POWERS, PE
DIVISION BRIDGE PROGRAM MANAGER

ENGINEER

2/7/2023 | 8:52 AM PST

DOCUMENT NOT CONSIDERED FINAL
UNLESS ALL SIGNATURES COMPLETED

PLANS PREPARED BY:

5640 Dillard Drive, Suite 200
Cary, NC 27518

LICENSE NO. C-4434

DOCUMENT NOT CONSIDERED FINAL
UNLESS ALL SIGNATURES COMPLETED

DOCUMENT NOT CONSIDERED FINAL
UNLESS ALL SIGNATURES COMPLETED