


2/7/2023 11:19:22 AM P:\Raleigh\Projects\2018\Division 7 (SEA)\17BP7R142 Guilford 225 (Rehobeth Ch Rd over I-85 Bus)\Structures\Drawings\Final\17BP7R142_SMJ_S_400225.dgn

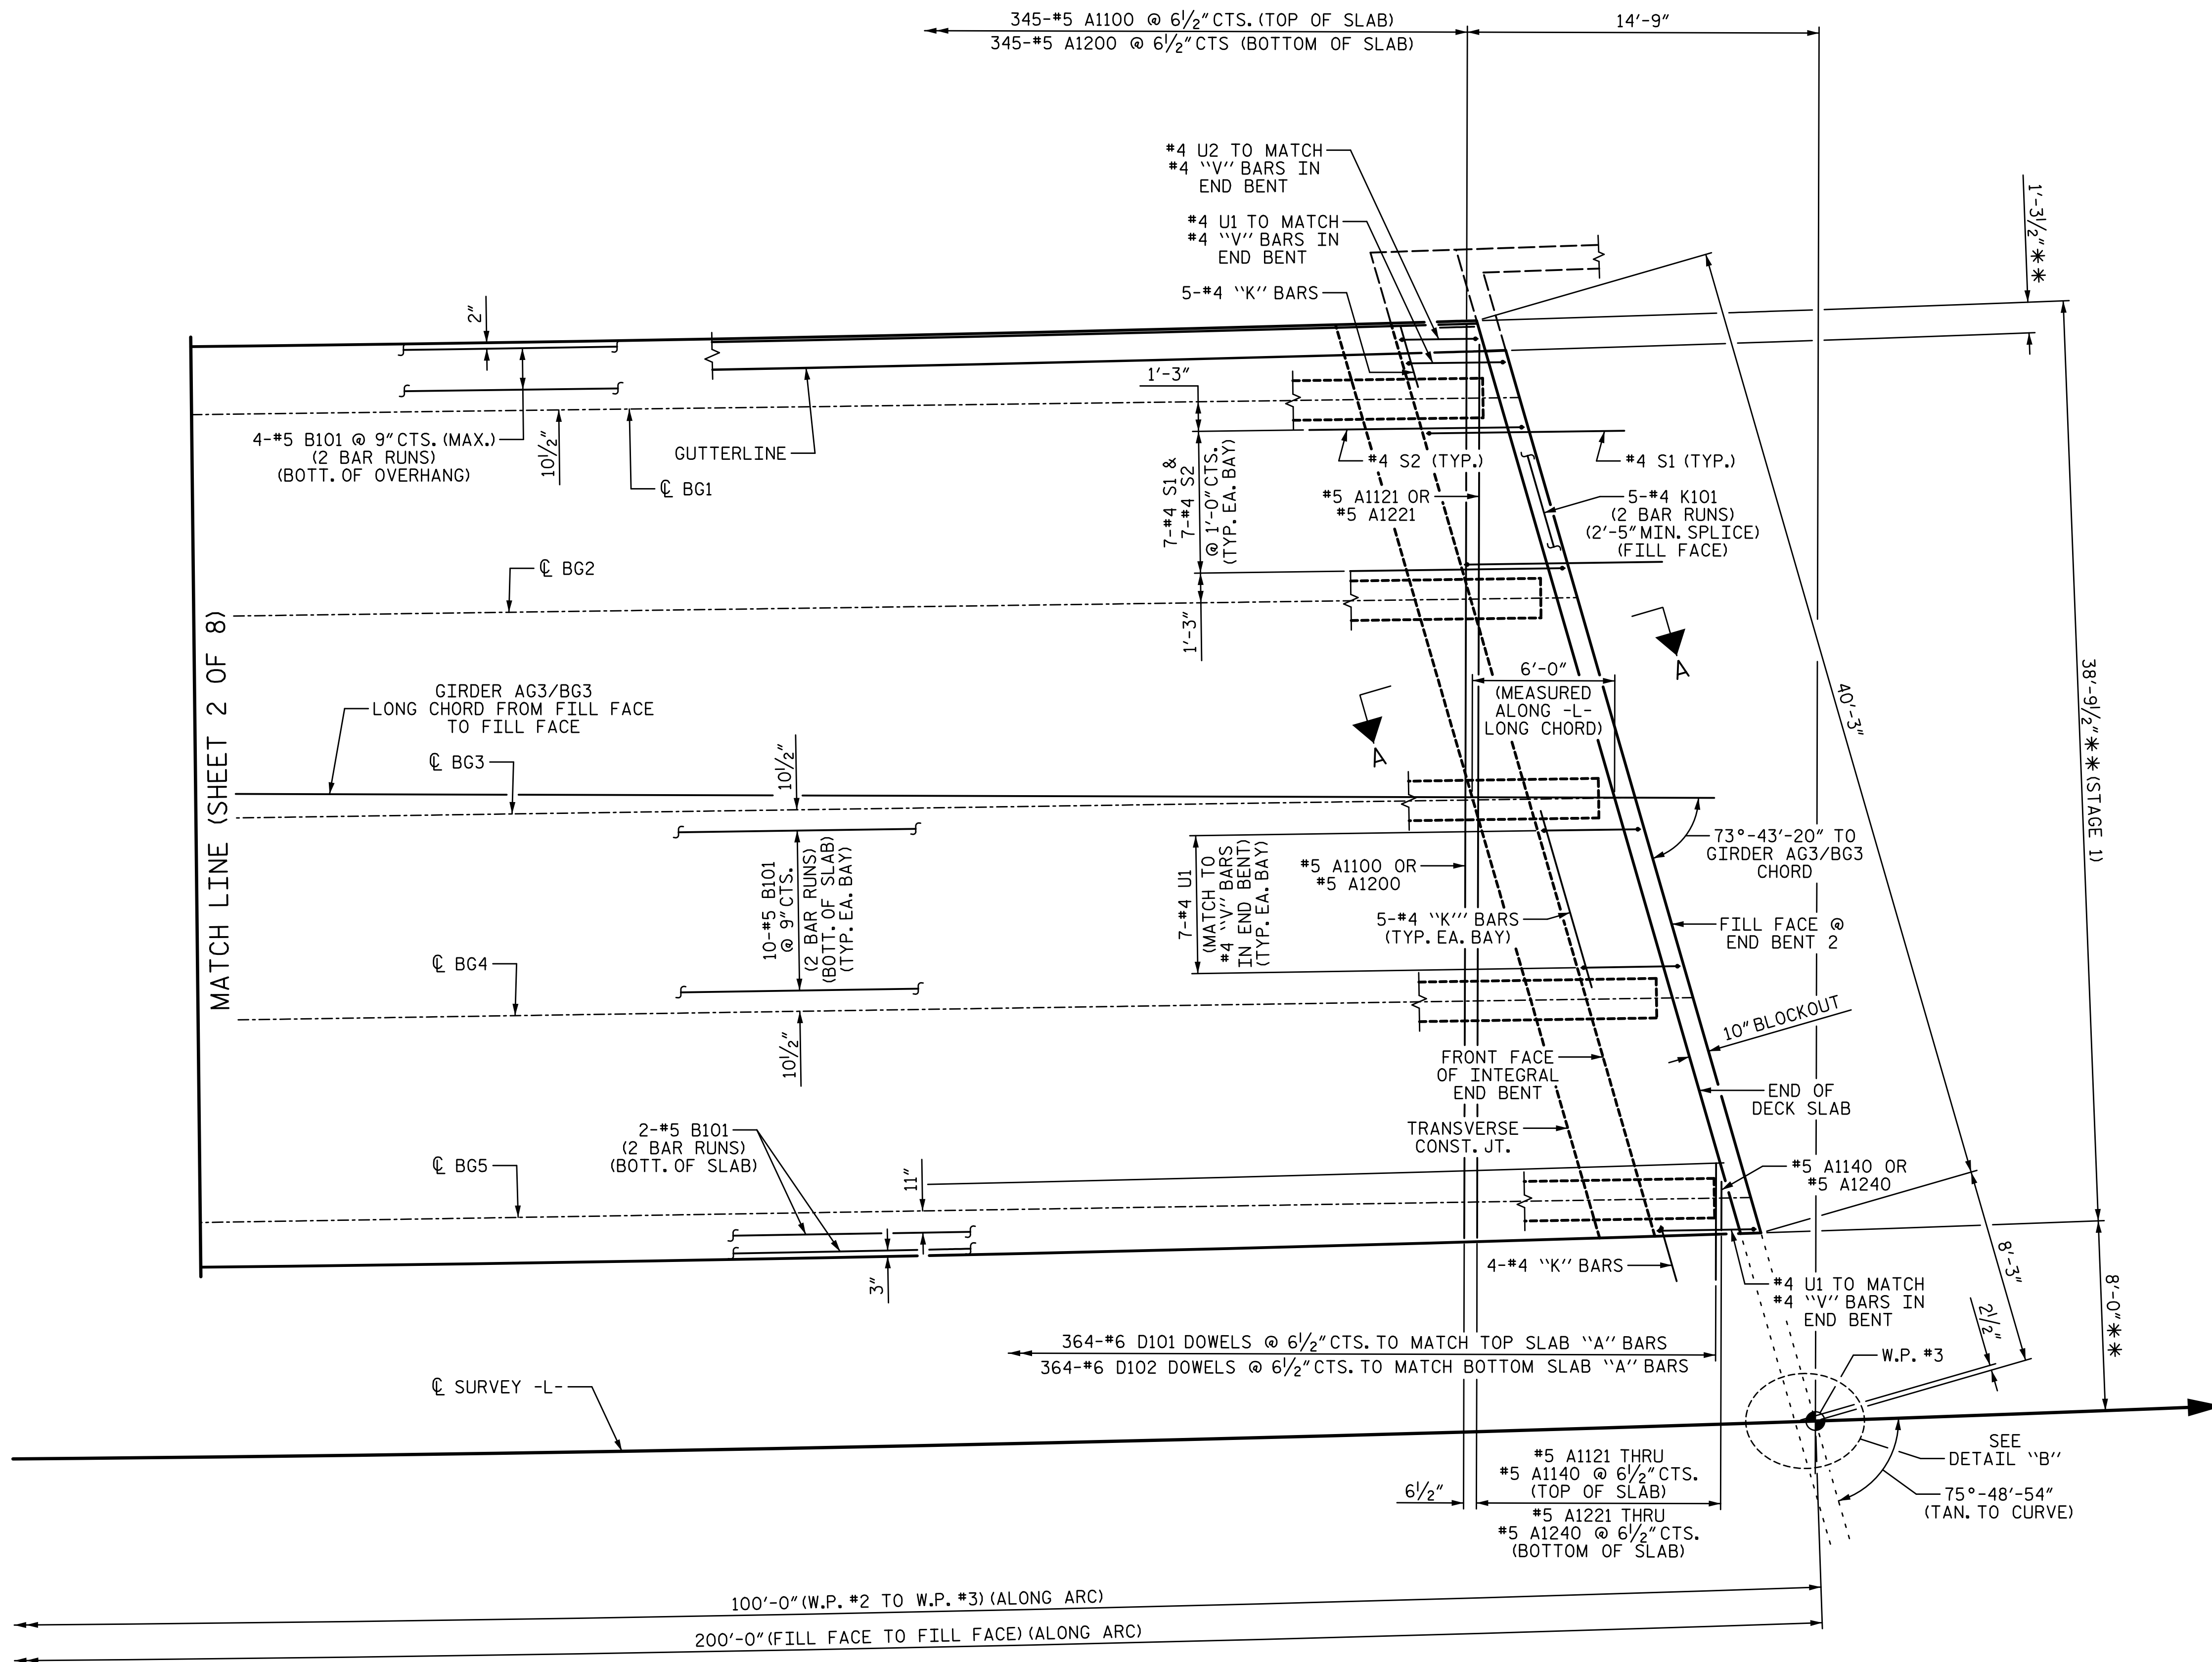

NOTES:


FOR SECTION A-A, SEE "SUPERSTRUCTURE TYPICAL SECTION" SHEET 6 OF 6.

"A" BARS AND DOWELS TO BE PLACED PERPENDICULAR TO GIRDER AG3/BG3 LONG CHORD FROM FILL FACE TO FILL FACE.

FOR "B" BARS IN TOP OF DECK, SEE SHEET 4 OF 8.

*** RADIAL DIMENSION.

SEE "PLAN OF SPANS" SHEET 1 OF 8 FOR ADDITIONAL NOTES.

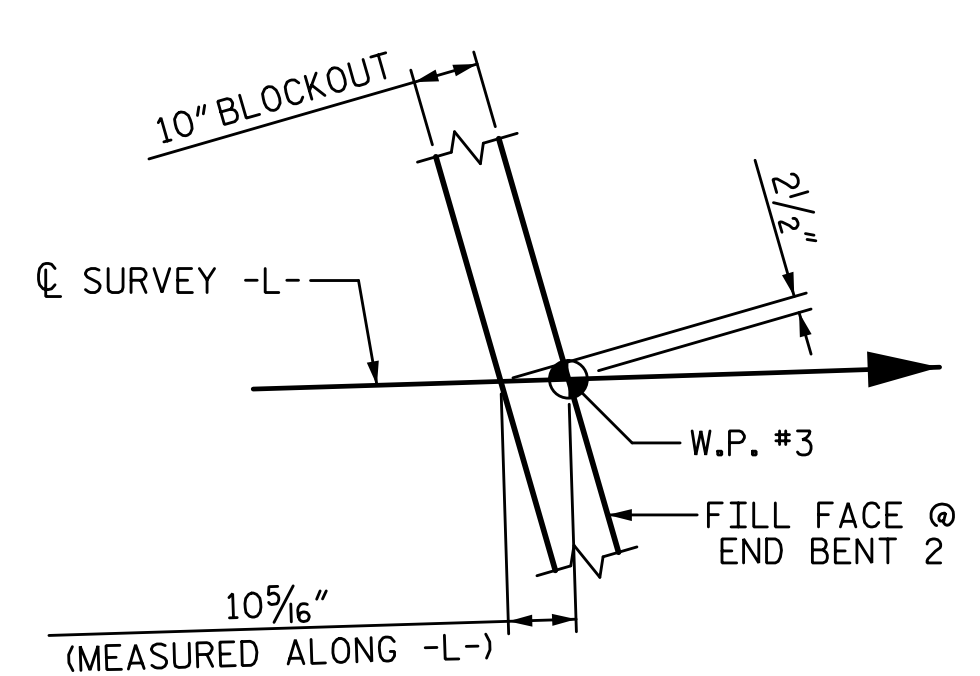

DETAIL "B"


PROJECT NO. BP7.R006.3
GUILFORD COUNTY
STATION: 18+82.09 -L-

SHEET 3 OF 8

STATE OF NORTH CAROLINA
DEPARTMENT OF TRANSPORTATION
RALEIGH
SUPERSTRUCTURE

PLAN OF SPANS

STAGE 1

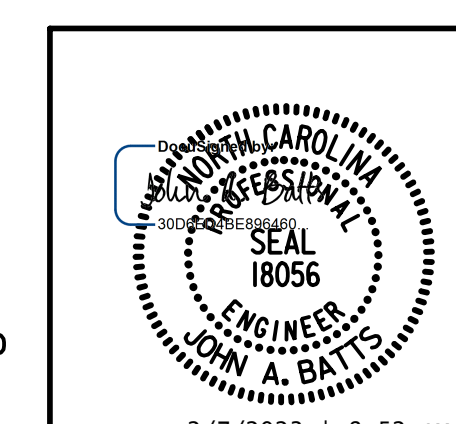

W WGI

5640 Dillard Drive, Suite 200
Cary, NC 27518

LICENSURE NO. C-4434

DRAWN BY: T. BANKOVICH	DATE: 2-22
CHECKED BY: J.A. BATTS	DATE: 2-22
DESIGN ENGINEER OF RECORD: J.A. BATTS	DATE: 2-22

REVISIONS						SHEET NO.
NO.	BY:	DATE:	NO.	BY:	DATE:	S-17
1			3			TOTAL SHEETS
2			4			58

DOCUMENT NOT CONSIDERED FINAL
UNLESS ALL SIGNATURES COMPLETED