

2/7/2023 11:19:23 AM P:\Raleigh\Projects\2018\Division 7 (SEAN)\7BP7R142 Guilford 225 (Rehobeth Ch Rd over I-85 Bus)\Structures\Drawings\Final\7BP7R142_SMJ_S_400225.dgn


NOTES:

FOR SECTION B-B, SEE "SUPERSTRUCTURE TYPICAL SECTION" SHEET 6 OF 6.

FOR ADDITIONAL NOTES, SEE SHEET 5 OF 8.

** RADIAL DIMENSION.

FOR "B" BARS IN TOP OF DECK, SEE SHEET 8 OF 8.

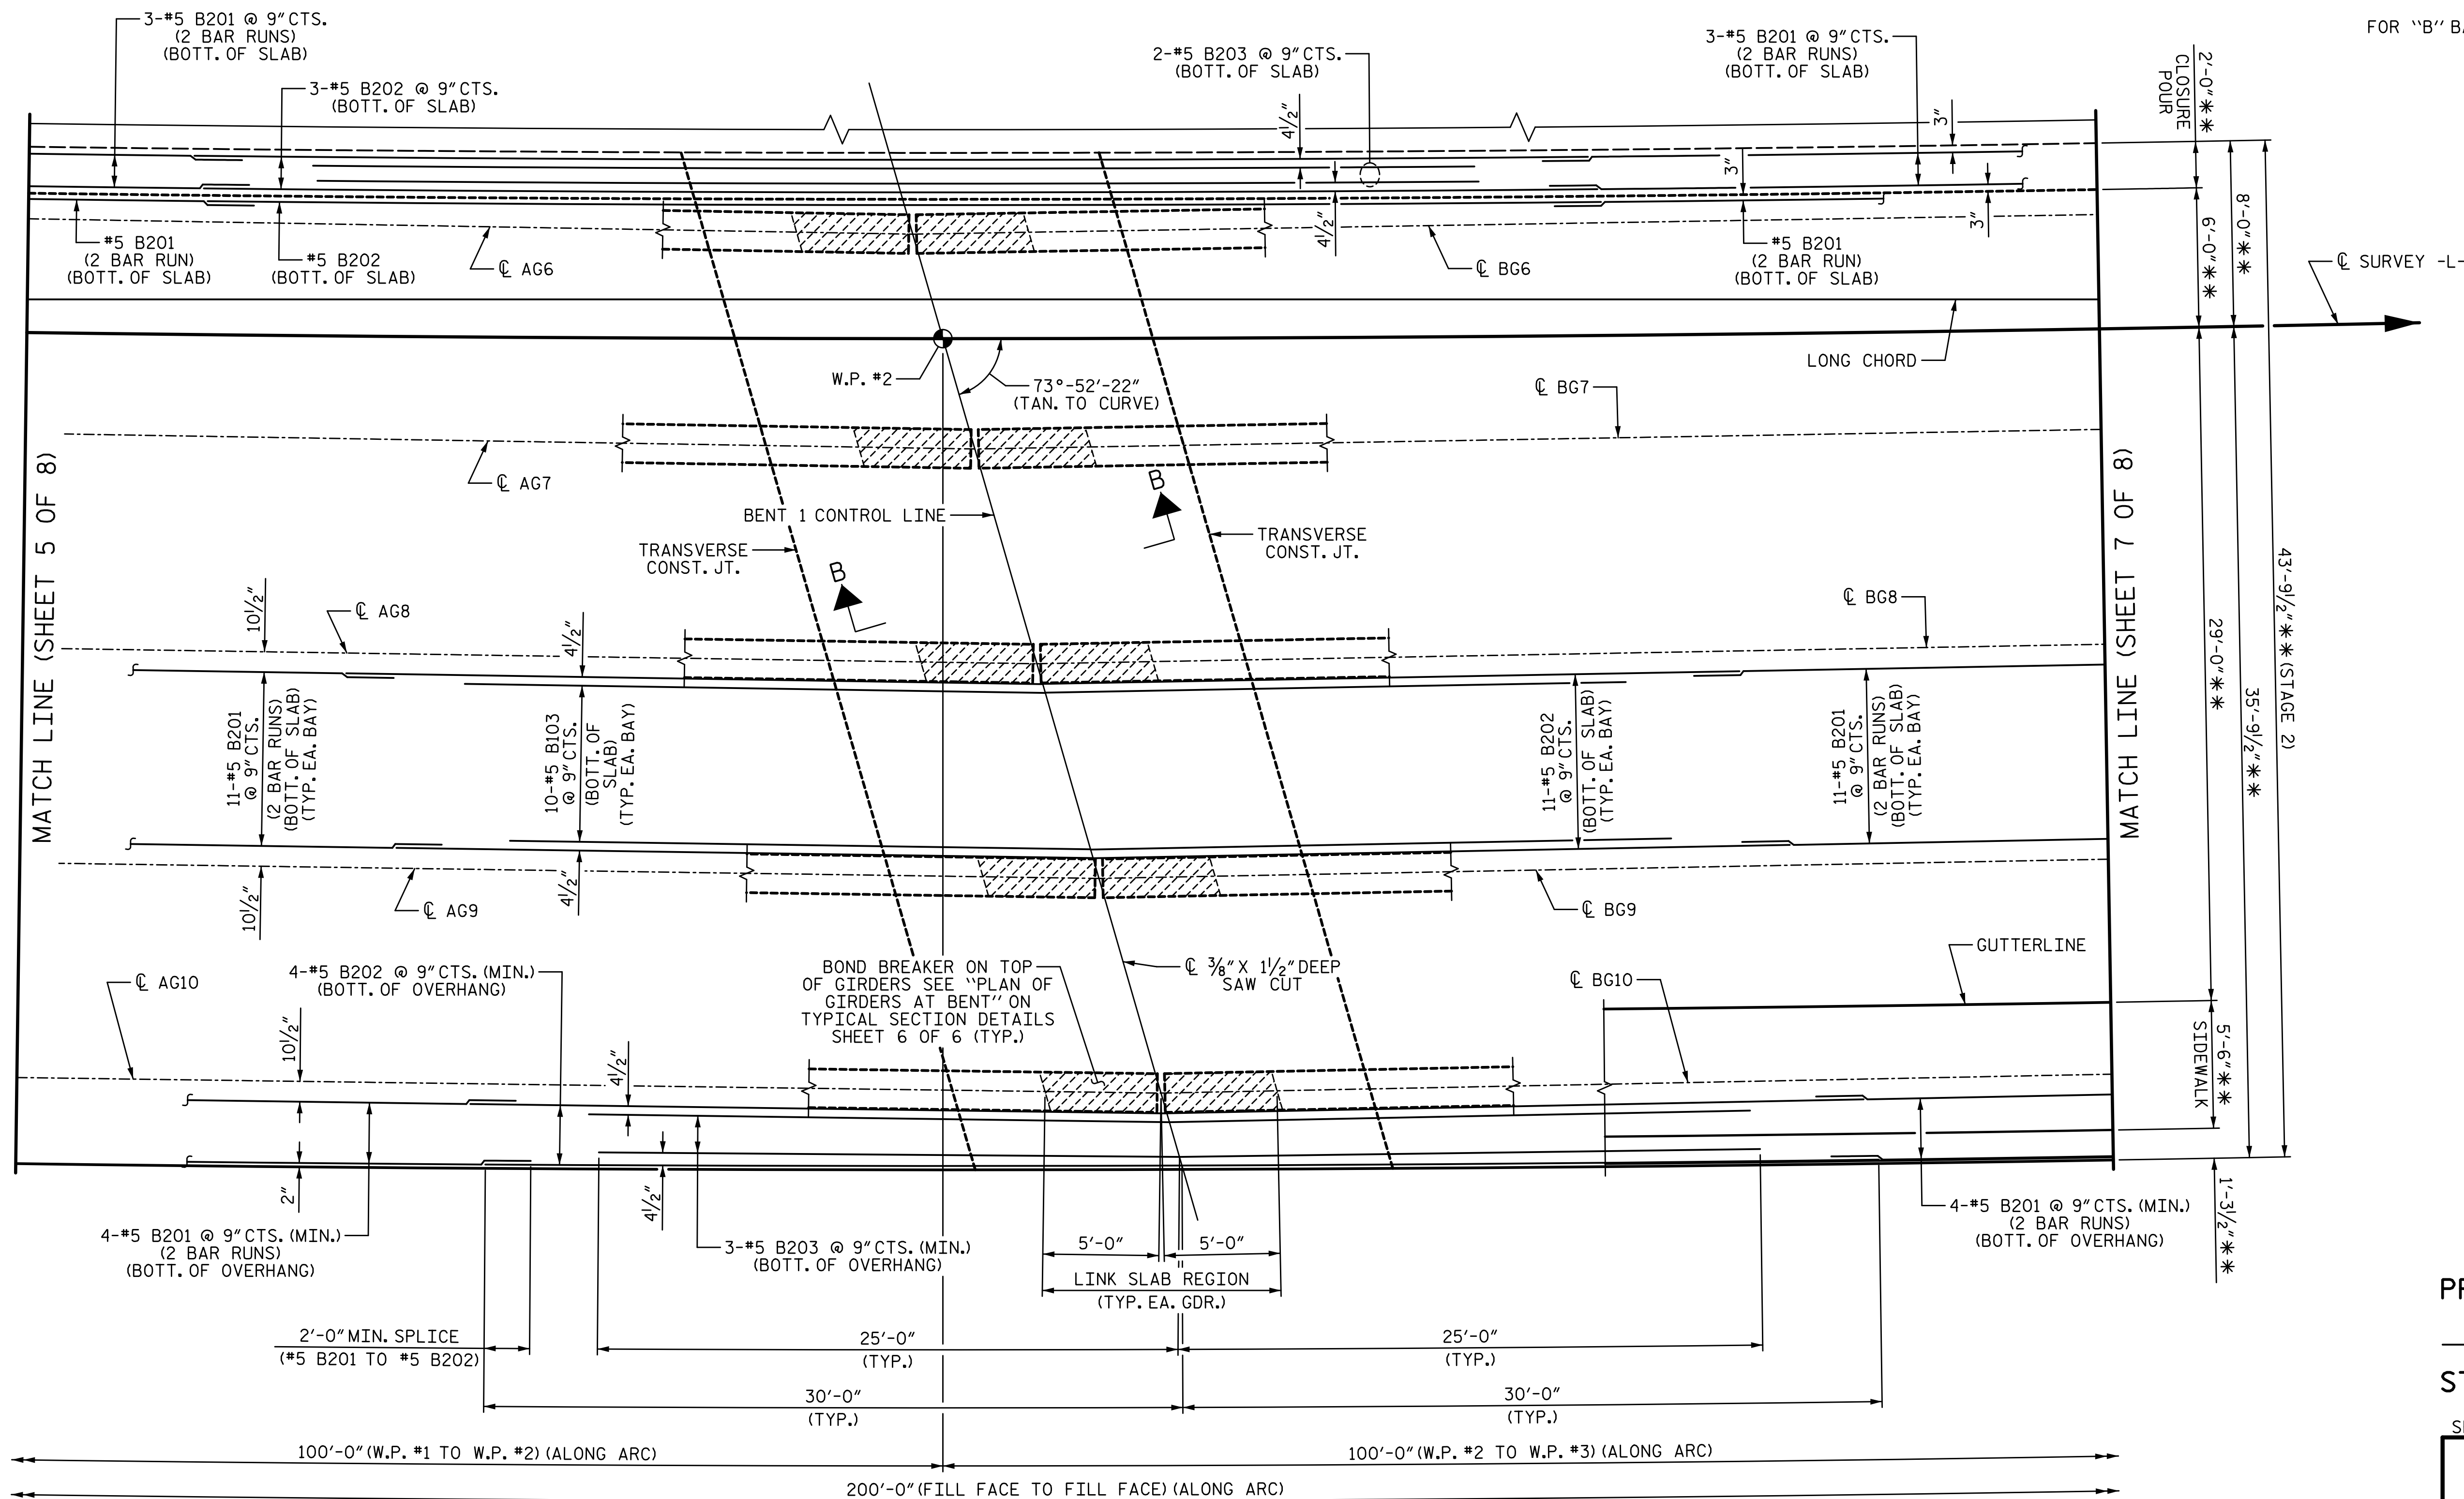

PLAN OF SPANS

PROJECT NO. BP7.R006.3
GUILFORD COUNTY
STATION: 18+82.09 -L-

SHEET 6 OF 8

STATE OF NORTH CAROLINA
DEPARTMENT OF TRANSPORTATION
RALEIGH
SUPERSTRUCTURE

PLAN OF SPANS

STAGE 2


REVISIONS

NO.	BY:	DATE:	NO.	BY:	DATE:	SHEET NO.
1			3			S-20
2			4			TOTAL SHEETS 58



5640 Dillard Drive, Suite 200
Cary, NC 27518

LICENSURE NO. C-4434

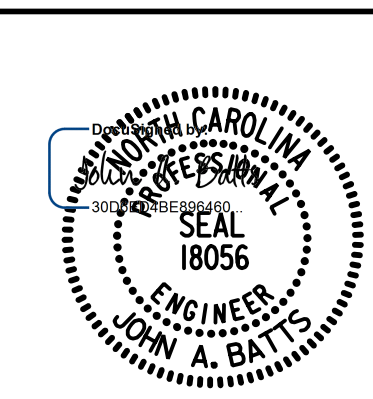

2/7/2023 1 8:52 AM PST

DRAWN BY: T. BANKOVICH DATE: 2-22
 CHECKED BY: J.A. BATTS DATE: 2-22
 DESIGN ENGINEER OF RECORD: J.A. BATTS DATE: 2-22

**DOCUMENT NOT CONSIDERED FINAL
UNLESS ALL SIGNATURES COMPLETED**