


2/7/2023 11:19:36 AM P:\Raleigh\Projects\2018\Division 7 (SEA)\17BP7R142 Gulliford 225 (Rehobeth Ch Rd over I-85 Bus)\Structures\Drawings\Final\17BP7R142_SML_BM_400225.dgn

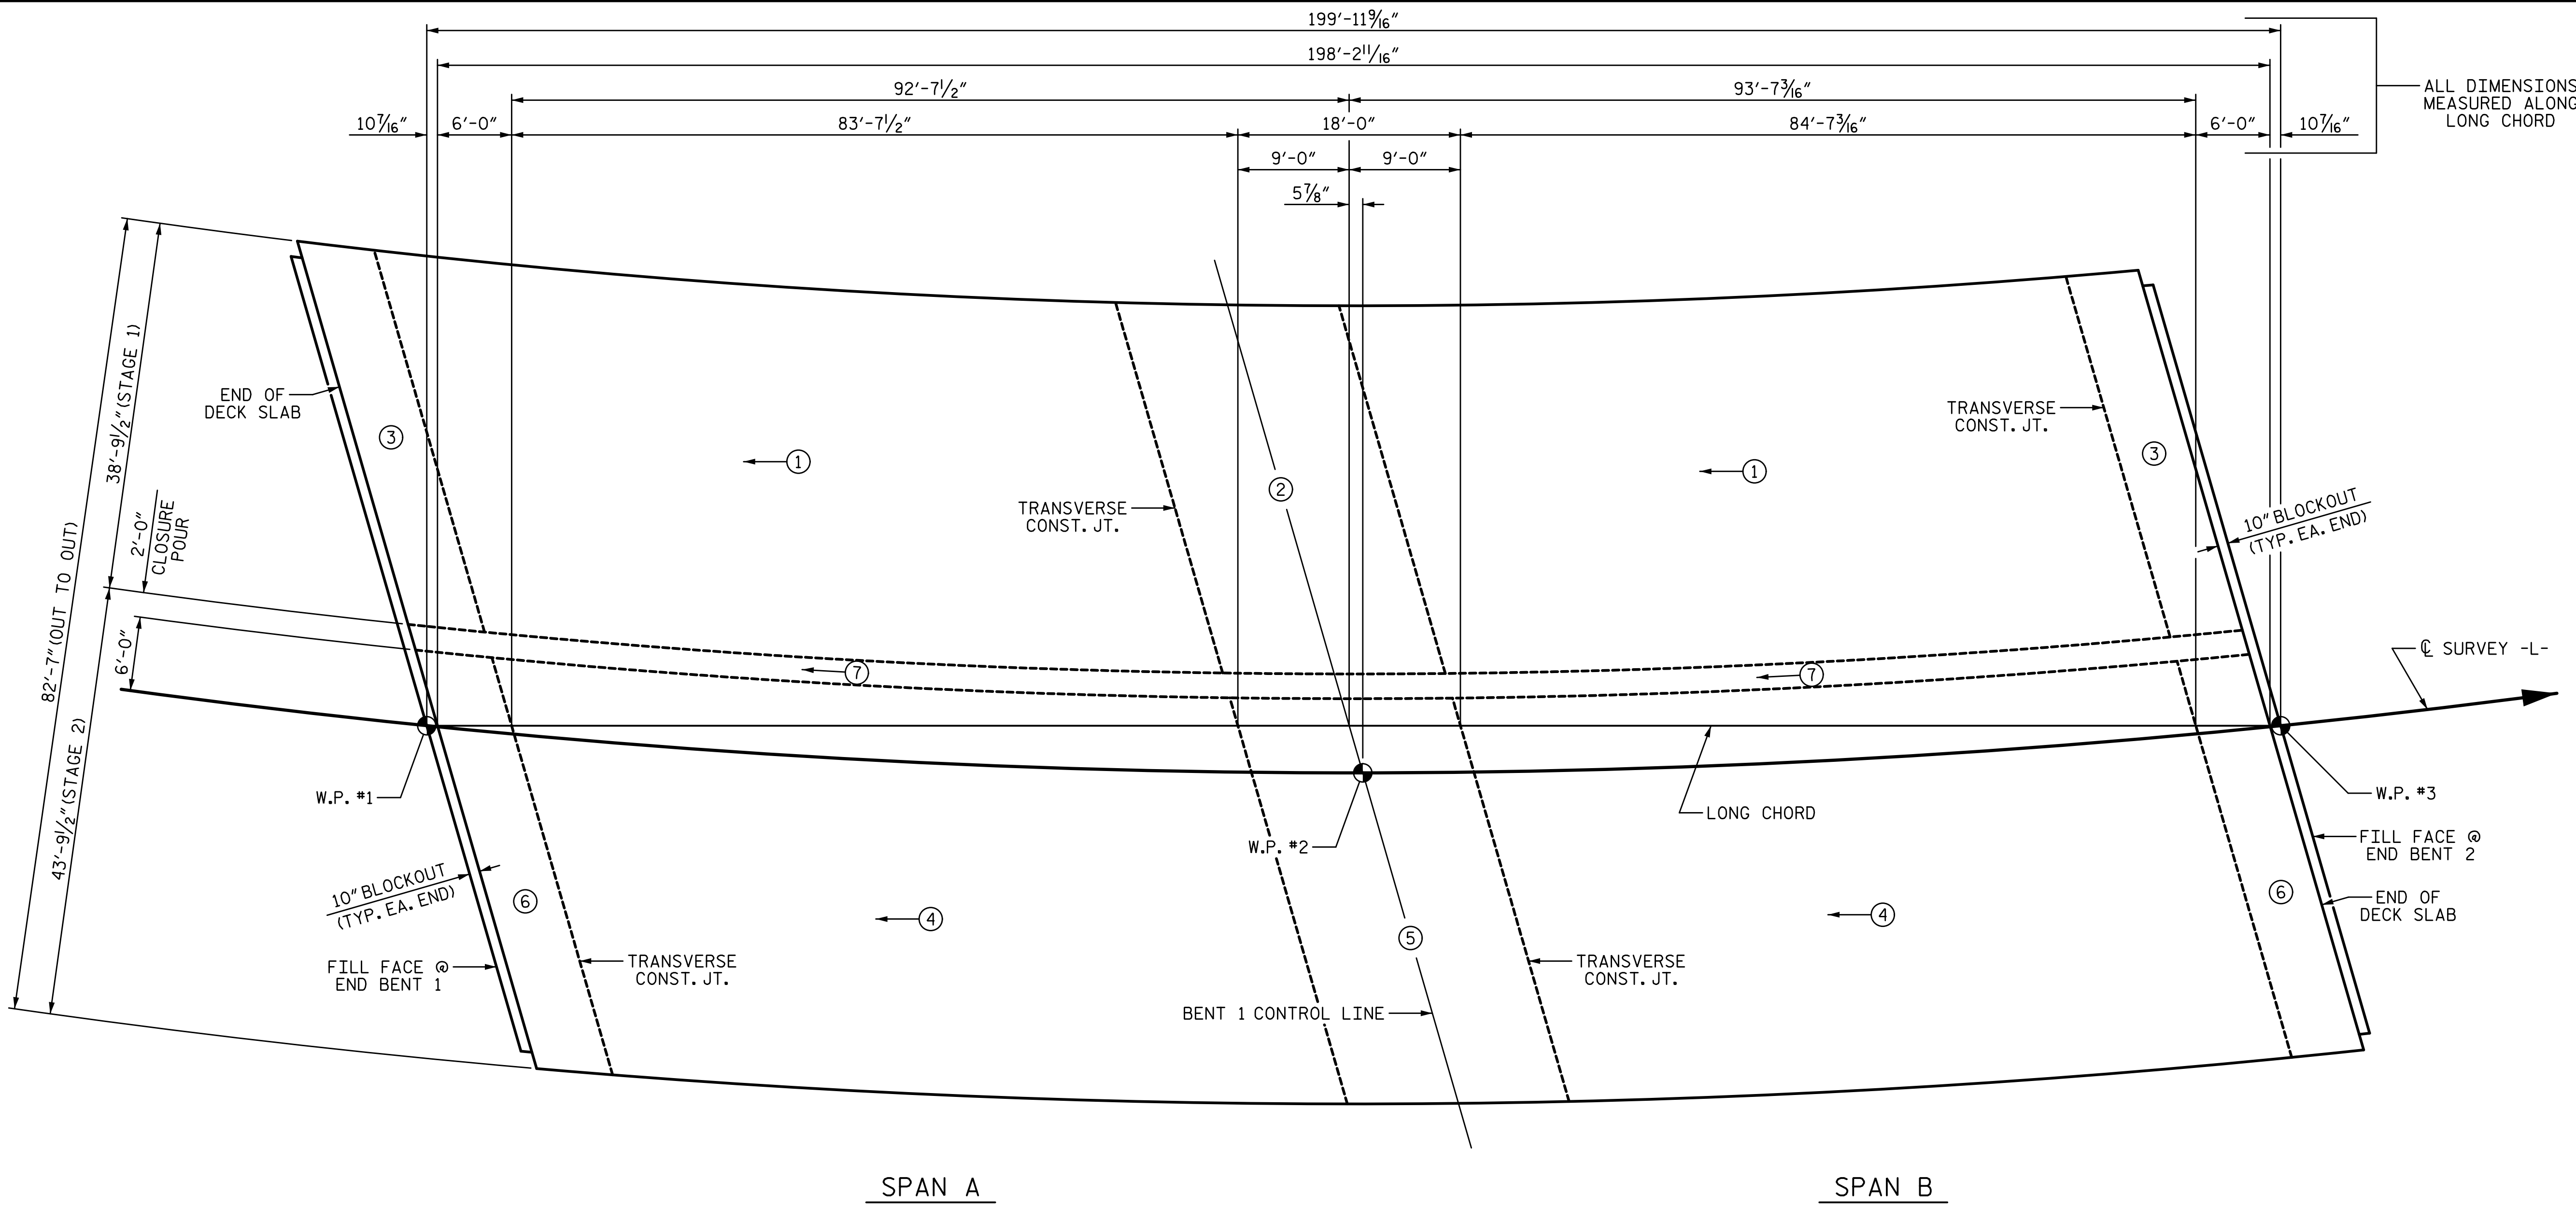


ALL DIMENSIONS MEASURED ALONG LONG CHORD

POUR SEQUENCE AND AREA OF REINFORCED CONCRETE DECK SLAB

(SQ. FT. = 16,376)

⊙ # INDICATES POUR NUMBER AND DIRECTION OF POUR

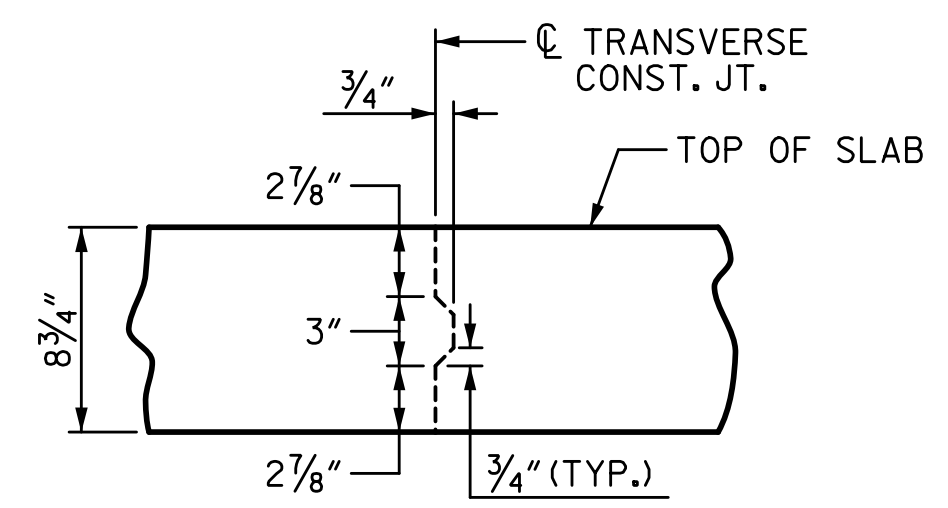

TRANSVERSE CONSTRUCTION JOINT DETAIL


NOTE: REINFORCING STEEL IN SLAB NOT SHOWN. LONGITUDINAL REINFORCING STEEL SHALL BE CONTINUOUS THRU JOINT.

PROJECT NO. BP7.R006.3
GUILFORD COUNTY
STATION: 18+82.09 -L-

SHEET 1 OF 2

STATE OF NORTH CAROLINA
DEPARTMENT OF TRANSPORTATION
RALEIGH
SUPERSTRUCTURE

BILL OF MATERIAL

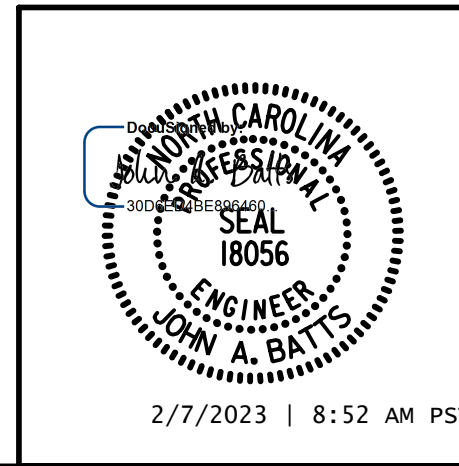

W WGI
5640 Dillard Drive, Suite 200
Cary, NC 27518
LICENSURE NO. C-4434

2/7/2023 | 8:52 AM PST

DRAWN BY: T. BANKOVICH	DATE: 2-22
CHECKED BY: J.A. BATTS	DATE: 2-22
DESIGN ENGINEER OF RECORD: J.A. BATTS	DATE: 2-22

REVISIONS				SHEET NO.
NO.	BY:	DATE:	NO.	DATE:
1			3	
2			4	

S-40
TOTAL SHEETS
58

DOCUMENT NOT CONSIDERED FINAL UNLESS ALL SIGNATURES COMPLETED