

COPING DETAILS


AT THE CONTRACTOR'S OPTION, CONNECT COPING TO PANELS WITH DOWELS OR EXTEND COPING DOWN BACK OF PANELS.

MSE ABUTMENT WALL WITH PRECAST PANELS - TYPICAL SECTION

*SEE ROADWAY PLANS FOR FINISHED GRADE DETAILS.
 **SEE MSE RETAINING WALLS PROVISION AND IF APPLICABLE, MSE WALL NOTES FOR EMBEDMENT AND REINFORCEMENT LENGTH REQUIREMENTS.

PROJECT NO. BP7.R006.3
GUILFORD COUNTY
 STATION: 18+82.09 -L-
 SHEET 4 OF 5

STATE OF NORTH CAROLINA
 DEPARTMENT OF TRANSPORTATION
 RALEIGH
 MSE RETAINING WALLS
 MSE ABUTMENT WALL
 WITH PANELS, H-PILES AND
 PILE SLEEVES - TYPICAL
 & COPING DETAILS

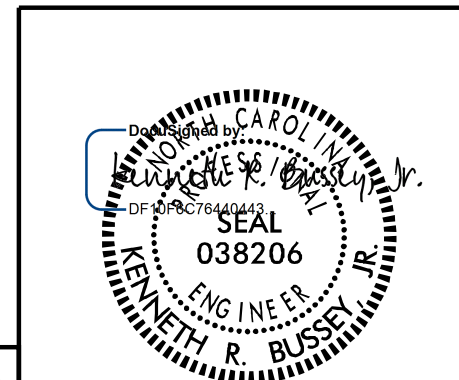

HDR Engineering, Inc. of the Carolinas
 555 Fayetteville St., Suite 900 Raleigh, N.C. 27601
 N.C.B.E.L.S., License Number: F-01116

1/27/2023 | 10:24 AM

REVISIONS						SHEET NO.
NO.	BY:	DATE:	NO.	BY:	DATE:	W-4
1			3			TOTAL SHEETS
2			4			5

**DOCUMENT NOT CONSIDERED FINAL
 UNLESS ALL SIGNATURES COMPLETED**

1/19/2023 9:12:34 AM ... \400225_MSE_Details-W4.dgn

DRAWN BY: T. LYNN	DATE: 2-22
CHECKED BY: K. BUSSEY	DATE: 2-22
DESIGN ENGINEER OF RECORD: K. BUSSEY	DATE: 2-22