




2/7/2023 8:25:36 AM
 R:\Roadway\Xsc\Xpl\100223_rdy_xpl.dgn
 cpl.dwt

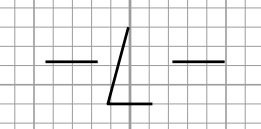


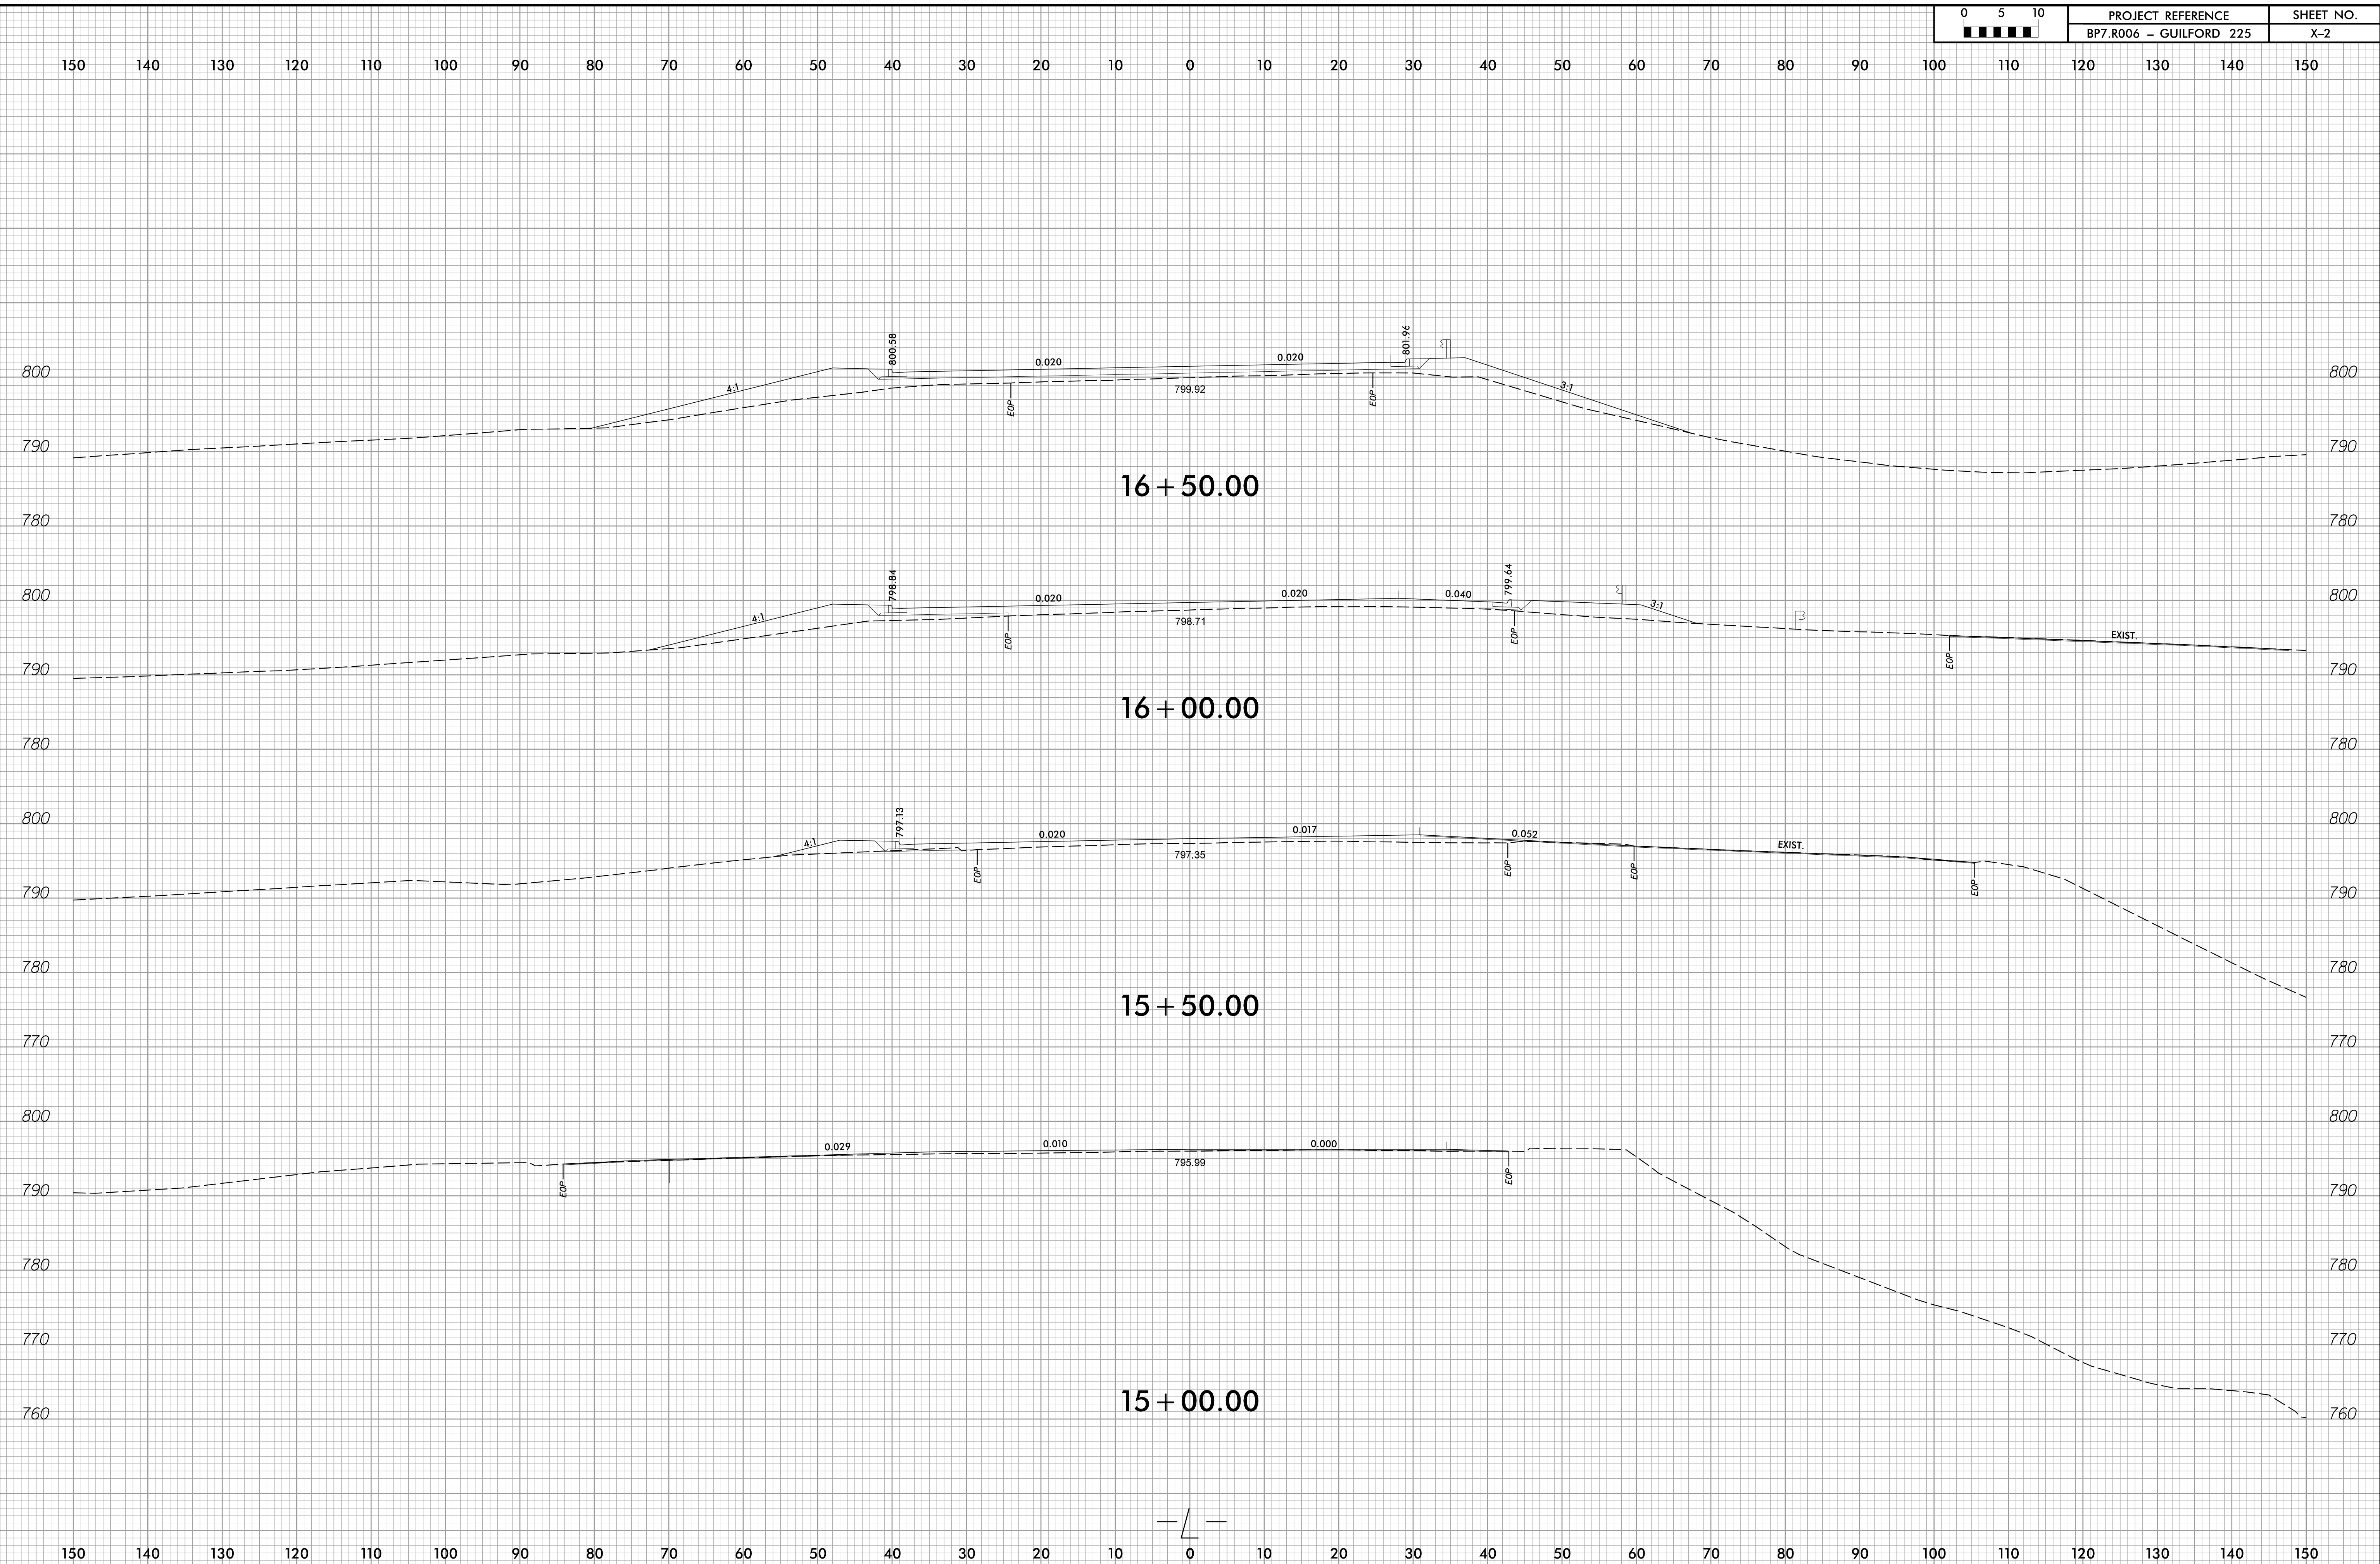

2/7/2023 8:25:38 AM
 R:\Roadway\Xsc\Xpl\100223_rdy_xpl.dgn
 default

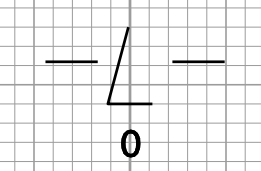

150 140 130 120 110 100 90 80 70 60 50 40 30 20 10 0 10 20 30 40 50 60 70 80 90 100 110 120 130 140 150

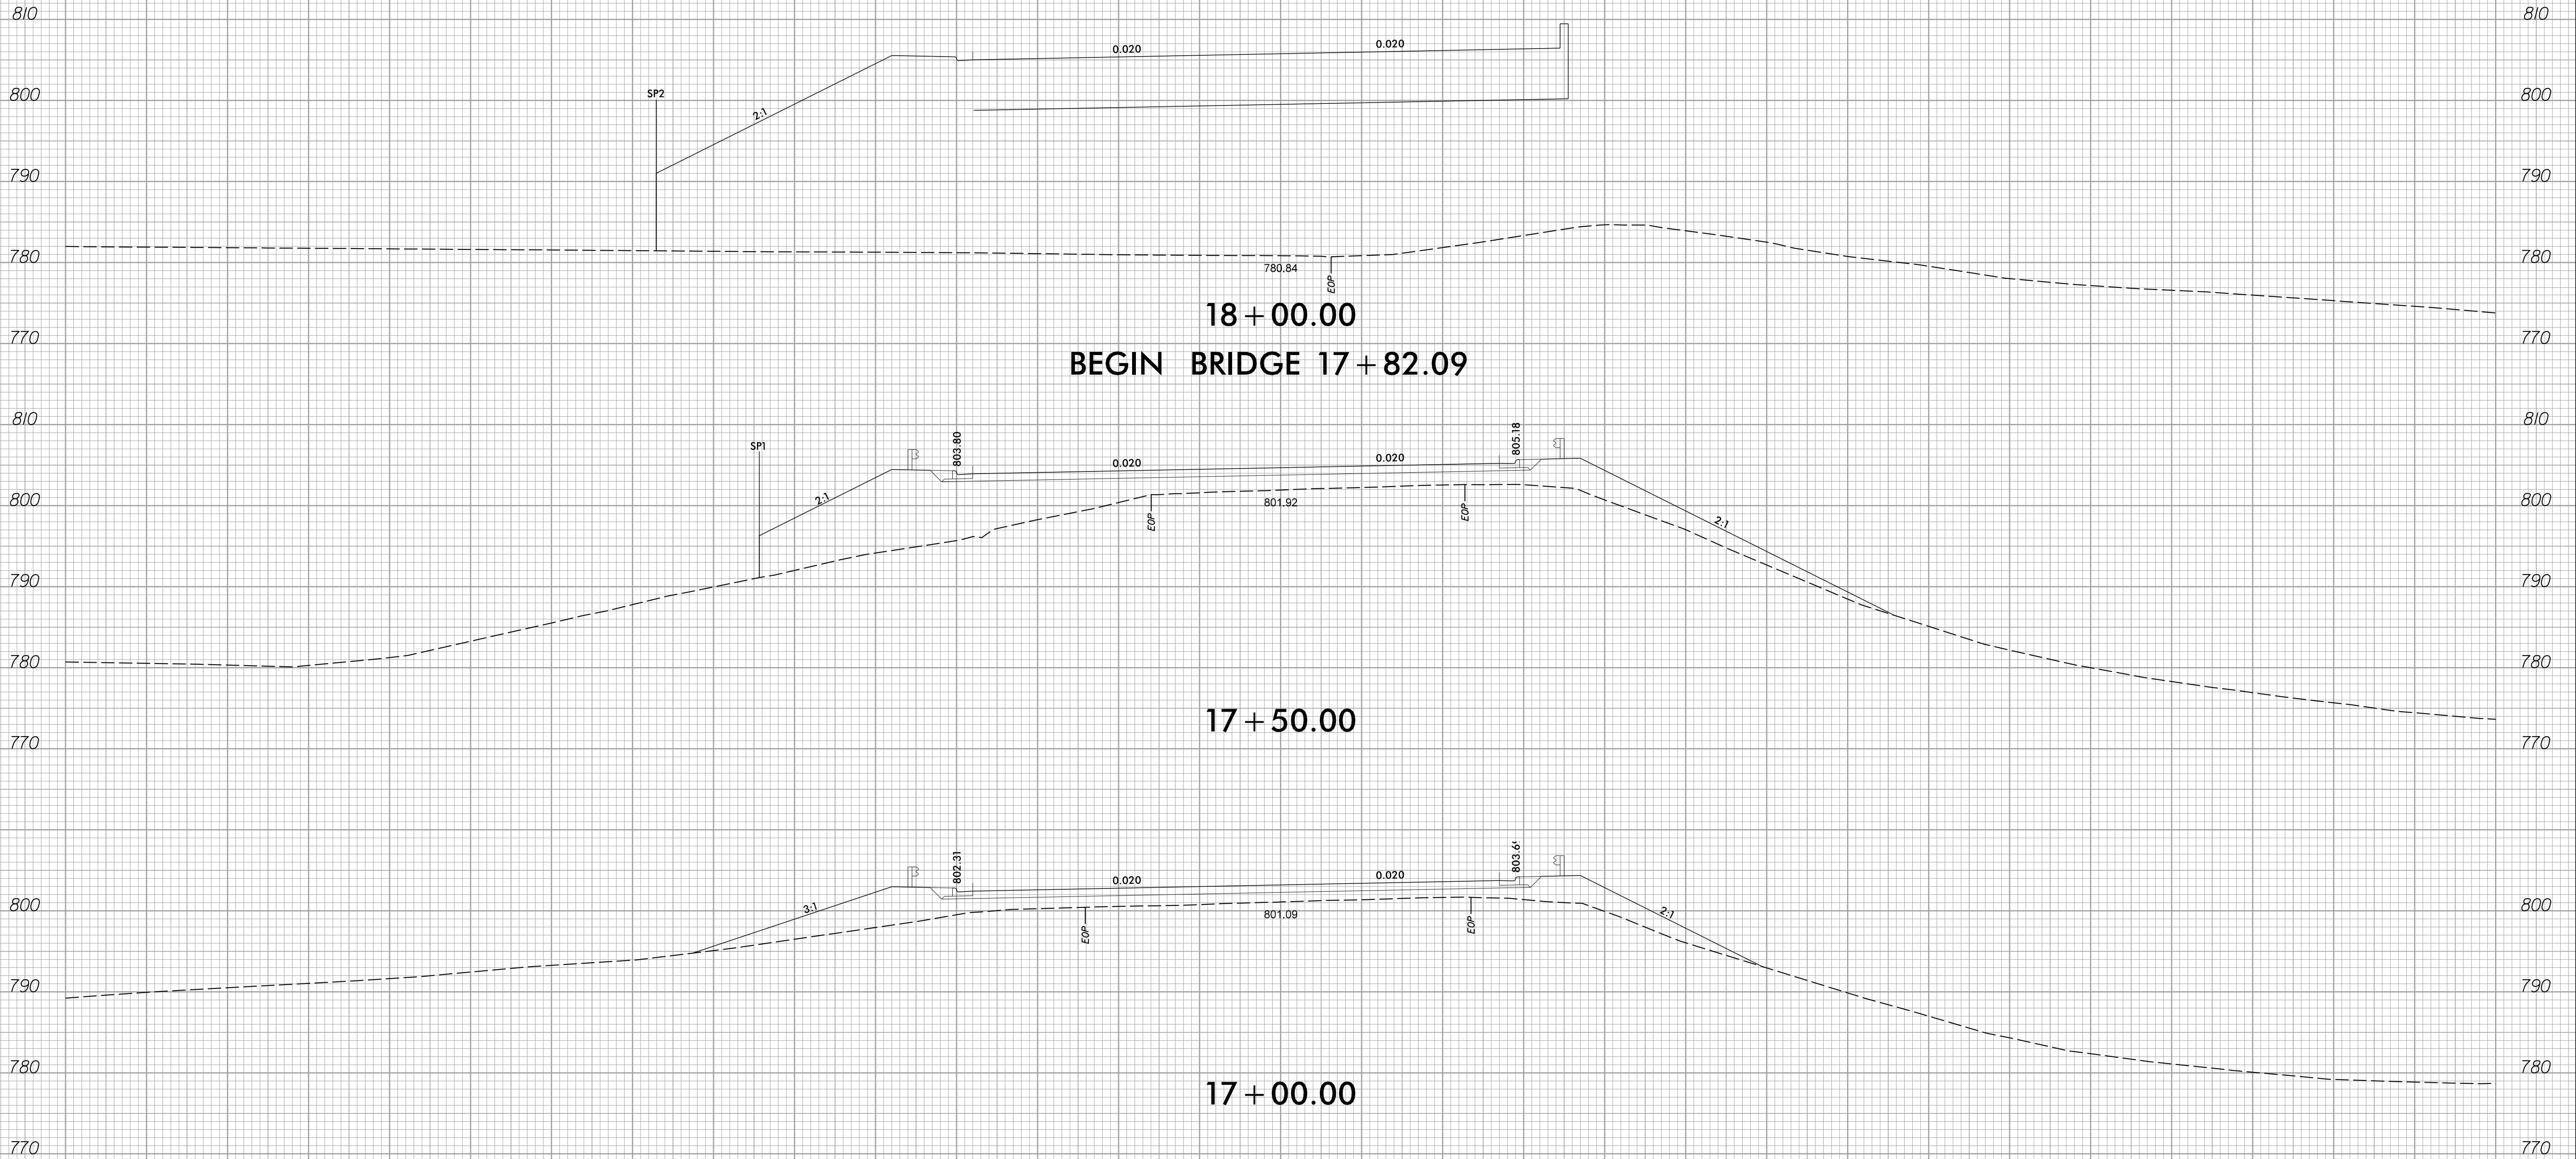


2/7/2023 8:25:10 AM
 R:\Roadway\Xsc\Xpl\100223_rdy_xpl.dgn
 cpl.dwt


150 140 130 120 110 100 90 80 70 60 50 40 30 20 10 0 10 20 30 40 50 60 70 80 90 100 110 120 130 140 150

150 140 130 120 110 100 90 80 70 60 50 40 30 20 10 0 10 20 30 40 50 60 70 80 90 100 110 120 130 140 150


END BRIDGE 19 + 82.09

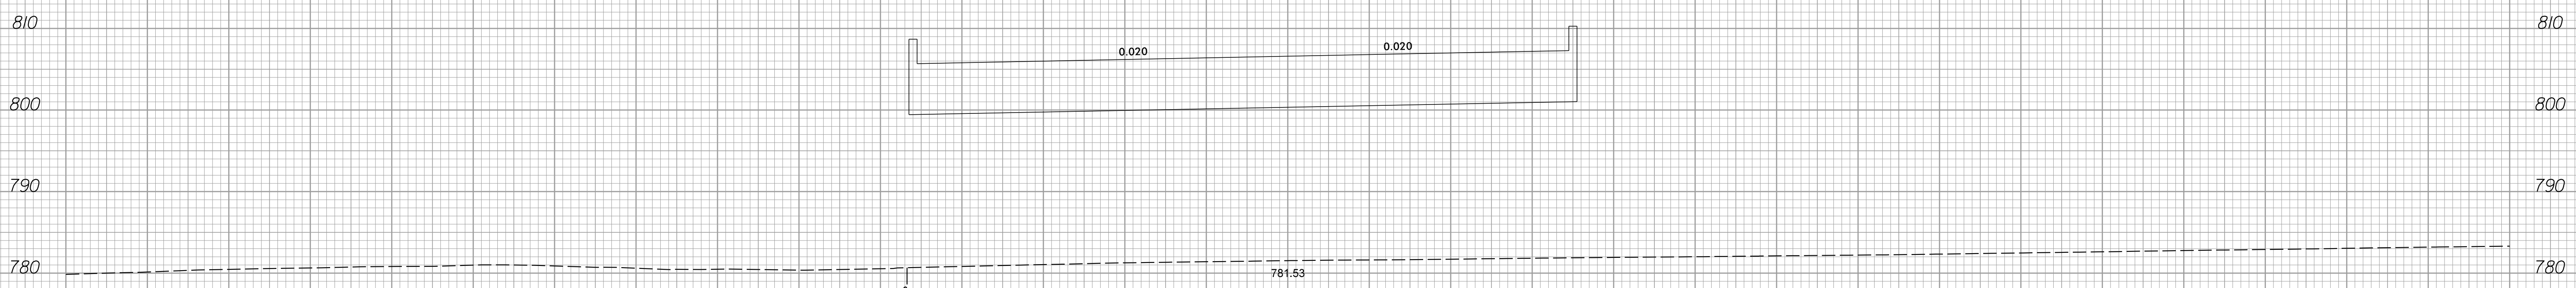


19 + 50.00

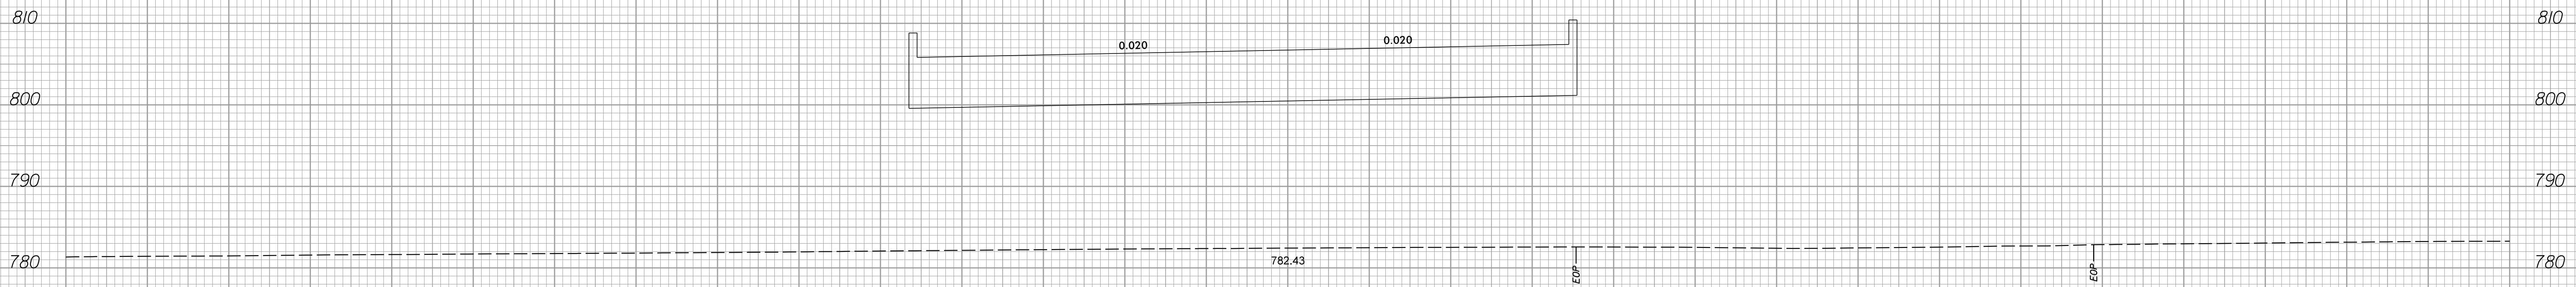

19 + 00.00

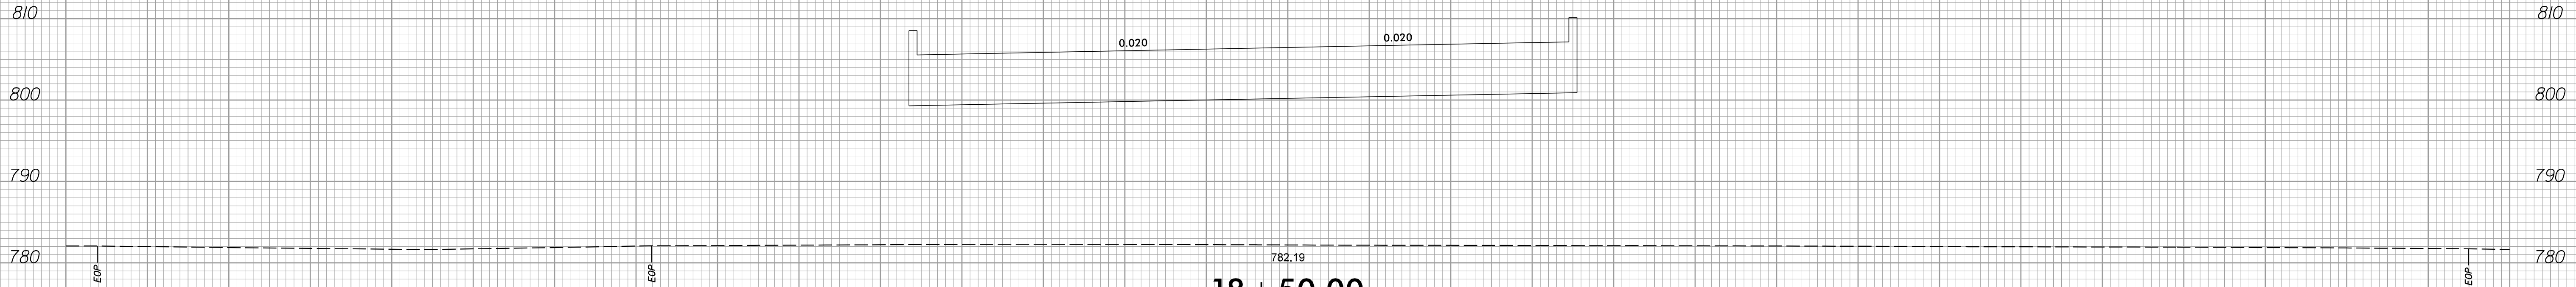


18 + 50.00

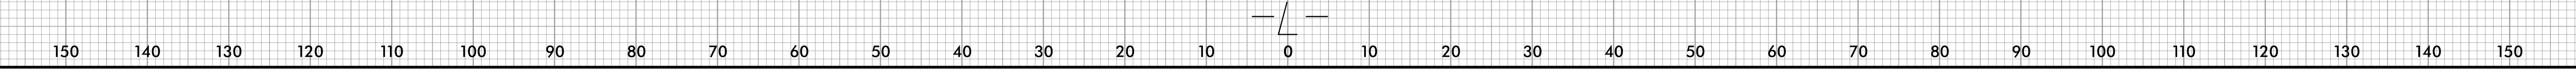



2/7/2023 8:25:42 AM
 R:\Roadway\Xsc\Xpl\100223.Rdy.xpl.dgn
 G:\dwg

150 140 130 120 110 100 90 80 70 60 50 40 30 20 10 0 10 20 30 40 50 60 70 80 90 100 110 120 130 140 150

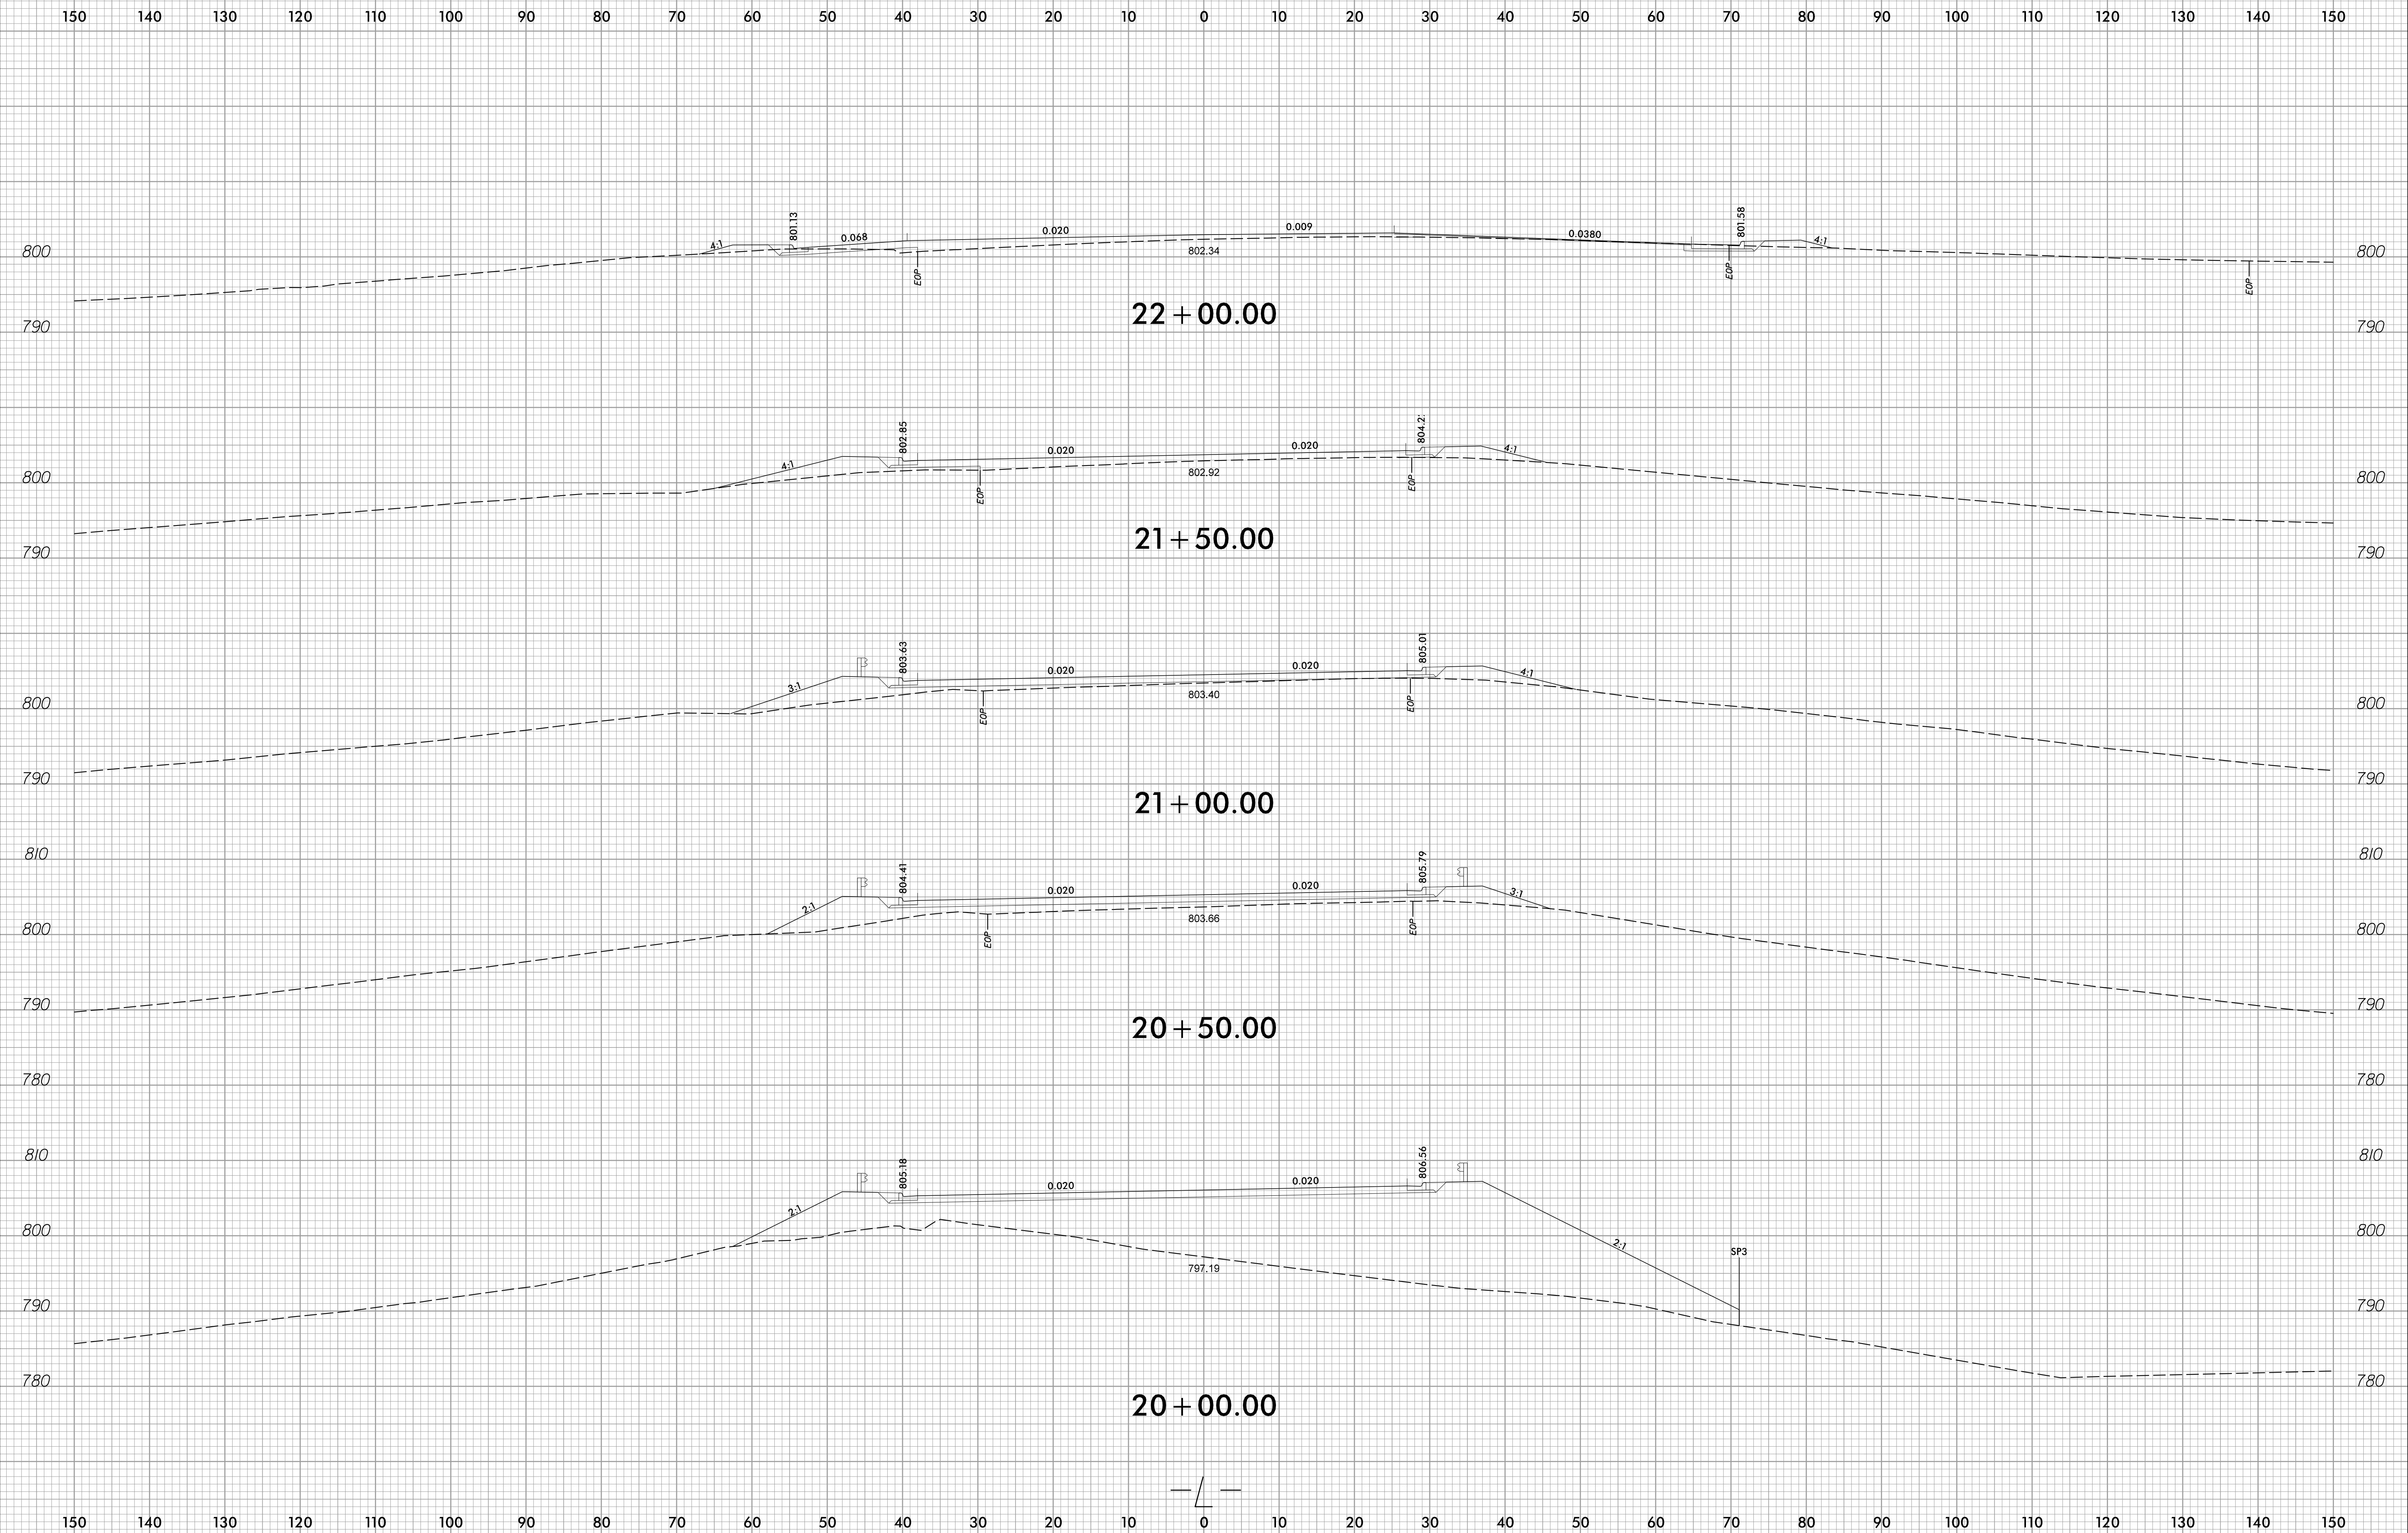


2/7/2023 8:25:44 AM
 R:\Roadway\Xsc\Xpl\100223-Rdly-xpl.dgn
 cpl.dwt

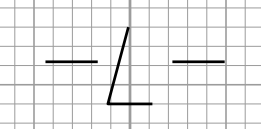

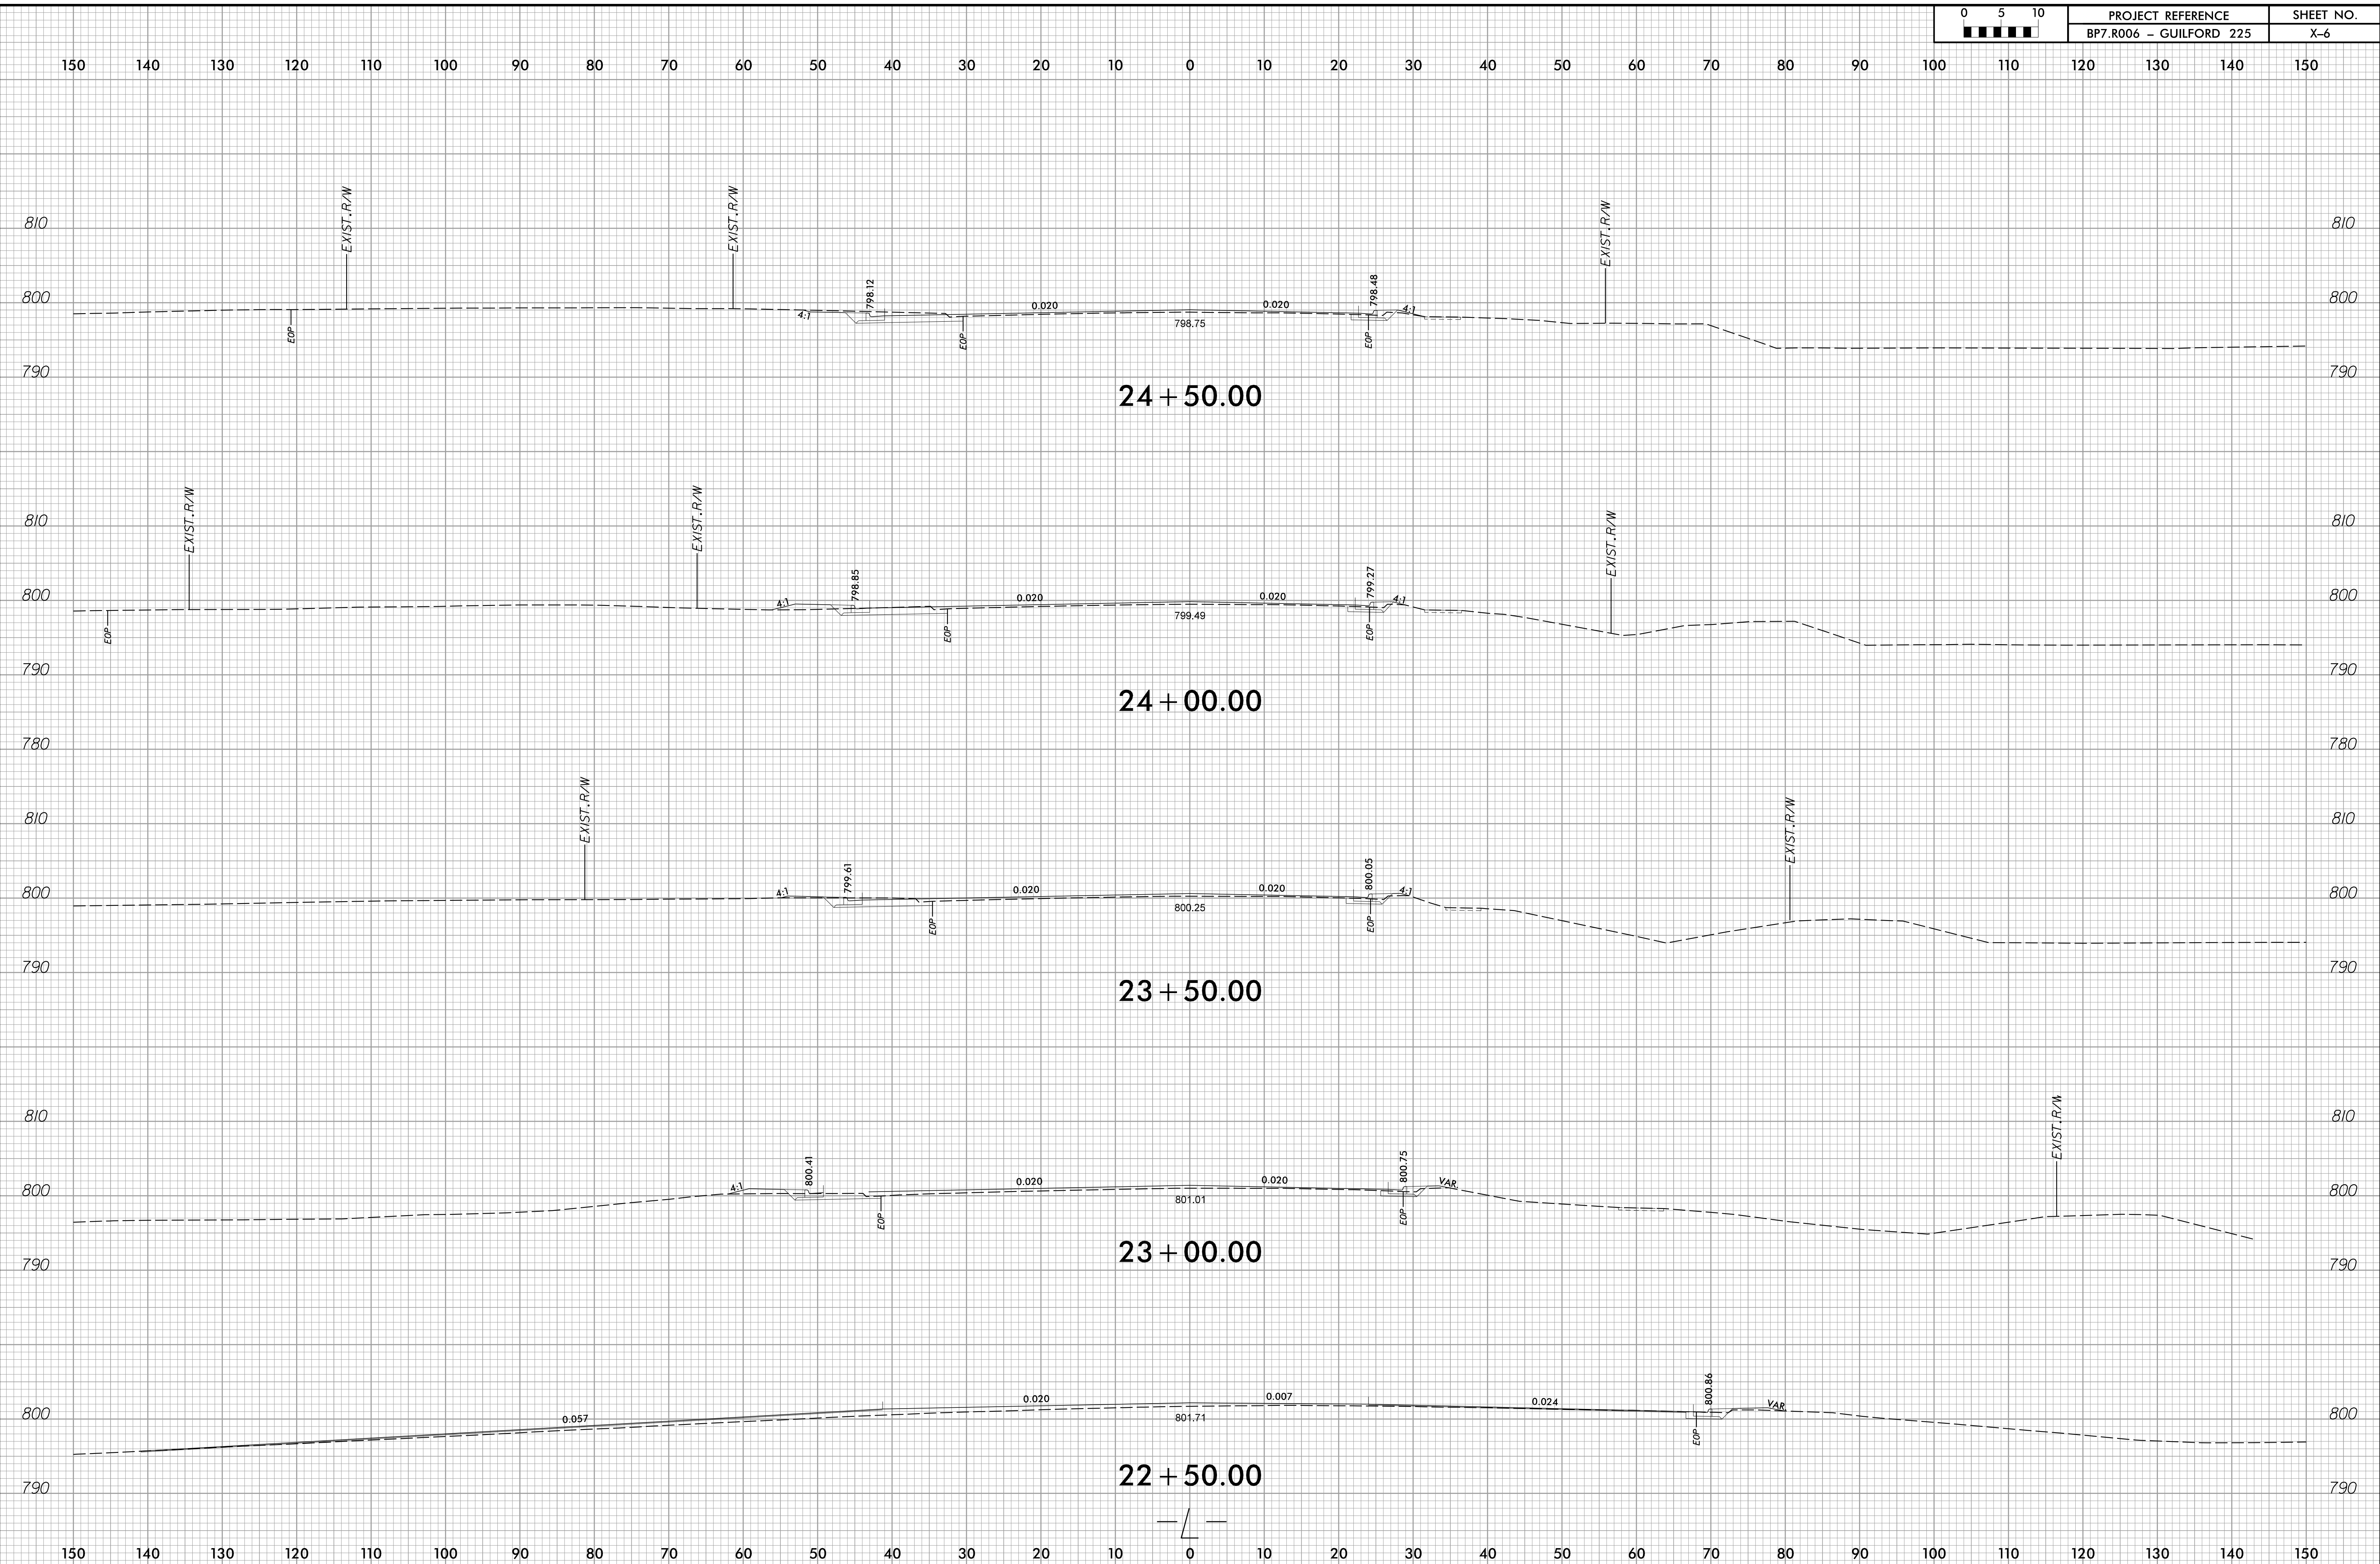


2/7/2023 8:25:17 AM
 R:\Roadway\Xsc\Xpl\100223.Rdj\xp1.dgn
 cpl.dwt

150 140 130 120 110 100 90 80 70 60 50 40 30 20 10 0 10 20 30 40 50 60 70 80 90 100 110 120 130 140 150

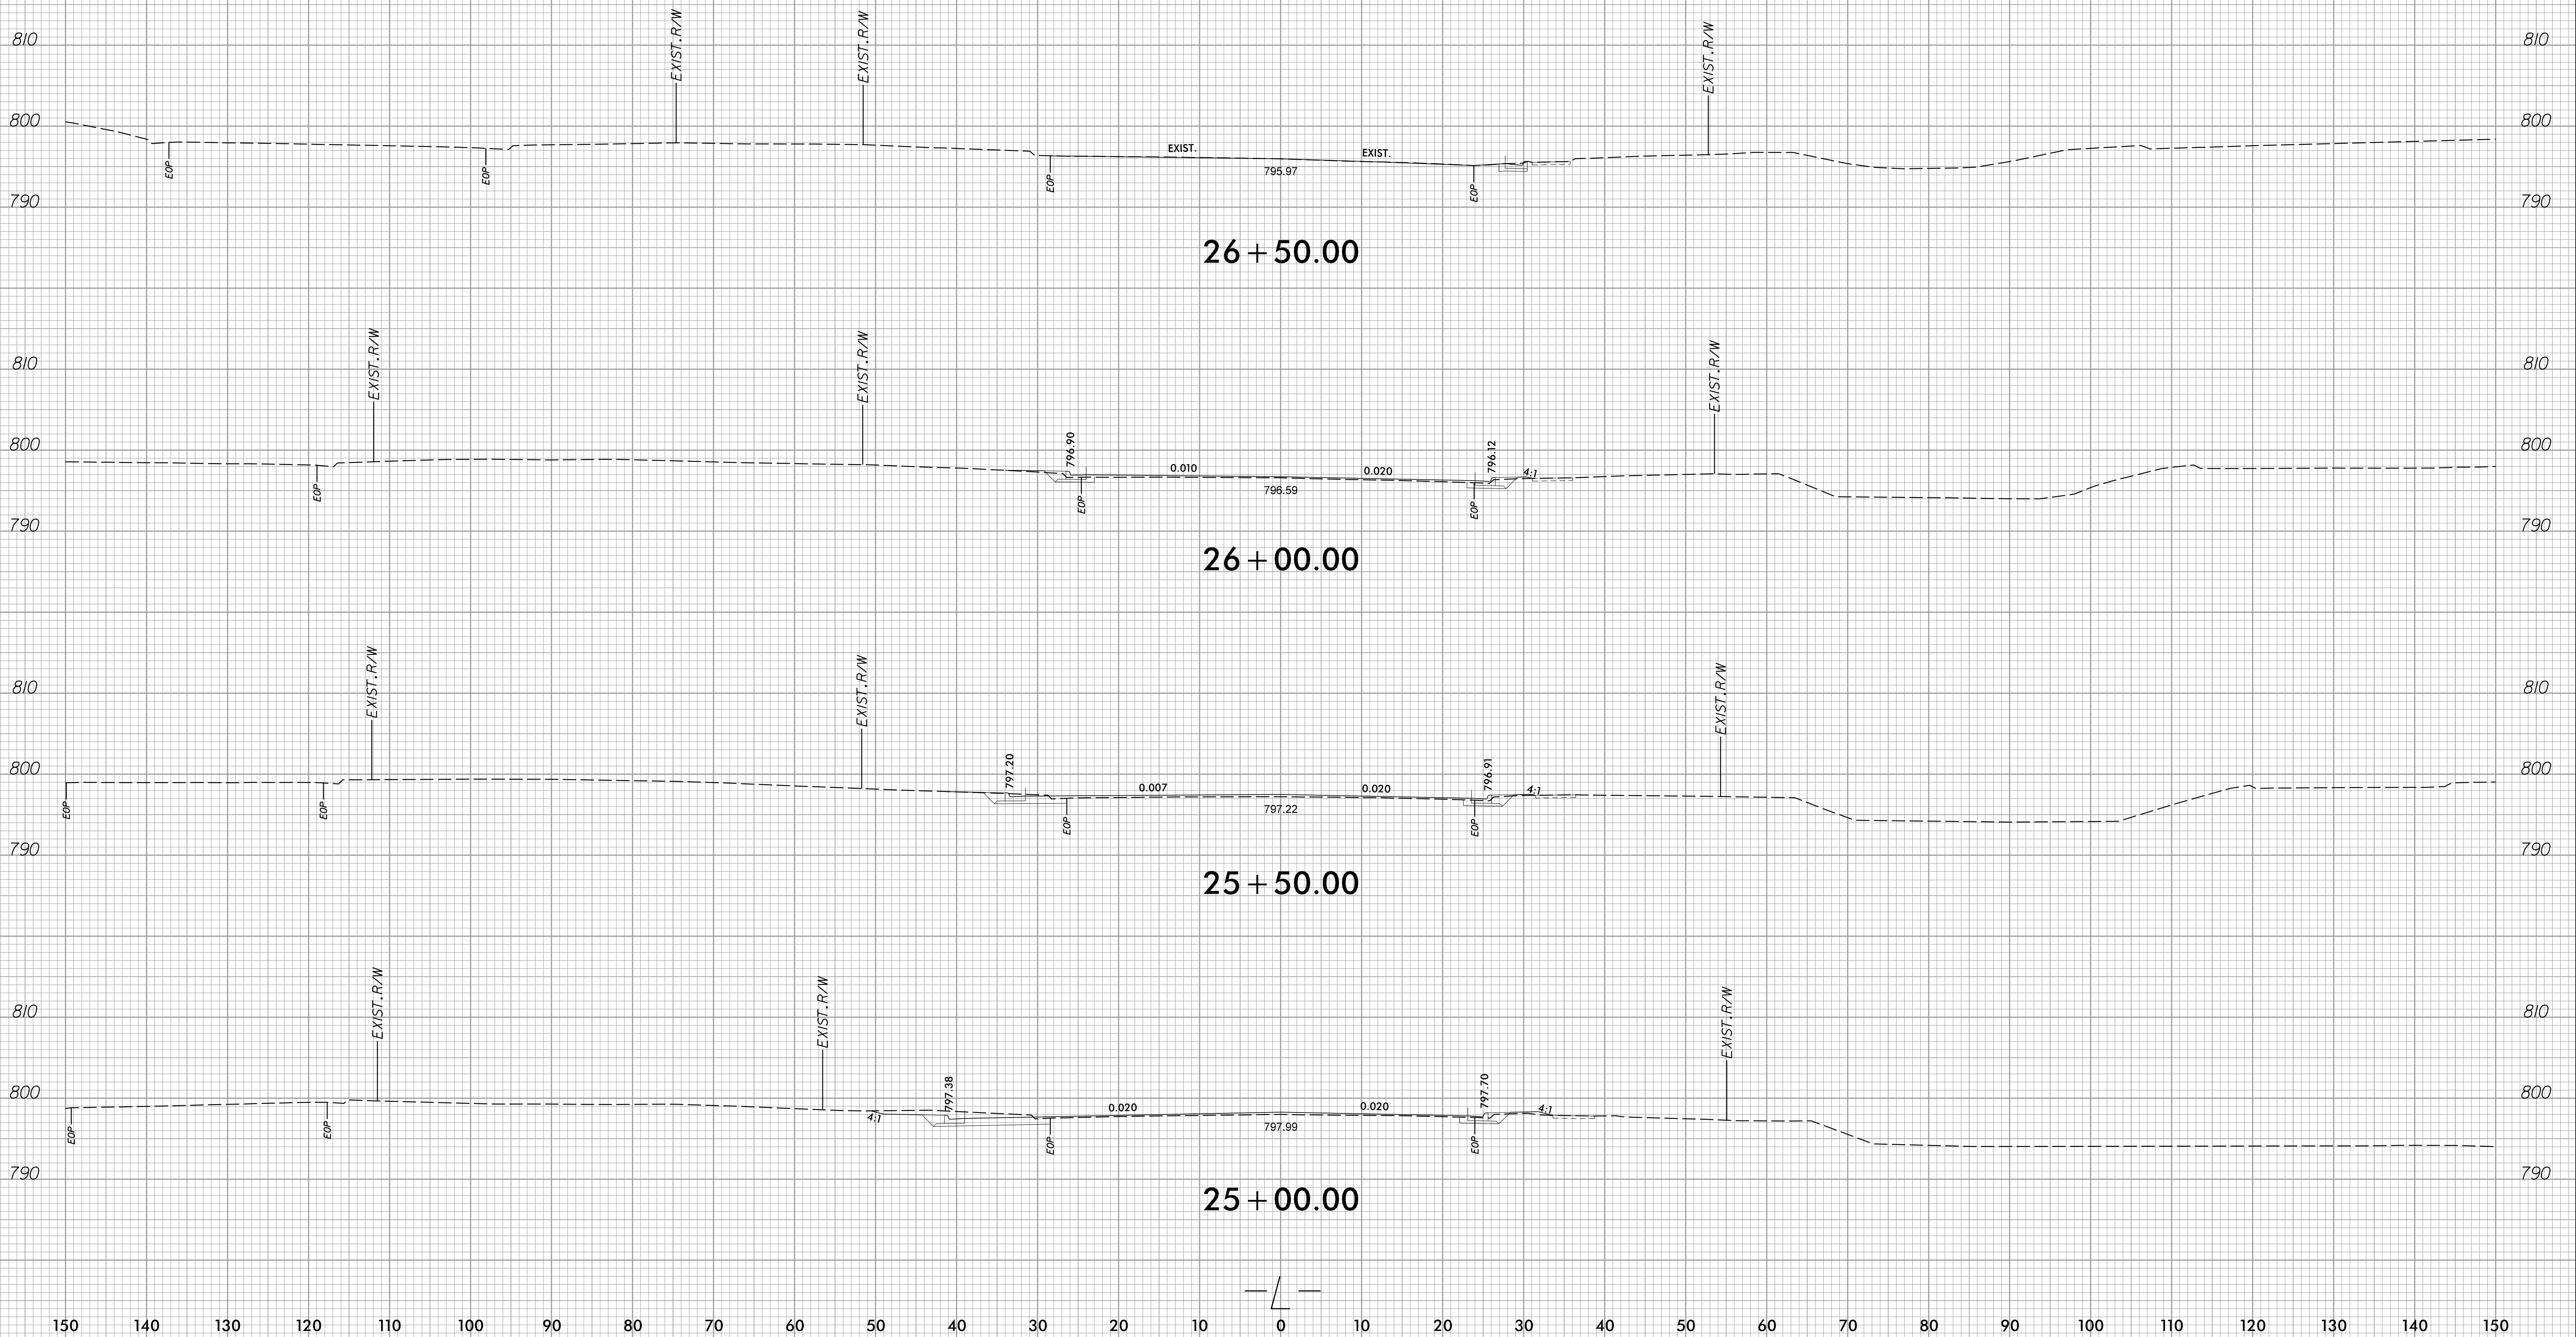





2/7/2023 8:25:19 AM
 R:\Roadway\Xsc\Xpl\100223_rdy_xpl.dgn
 cpl.dwt

150 140 130 120 110 100 90 80 70 60 50 40 30 20 10 0 10 20 30 40 50 60 70 80 90 100 110 120 130 140 150

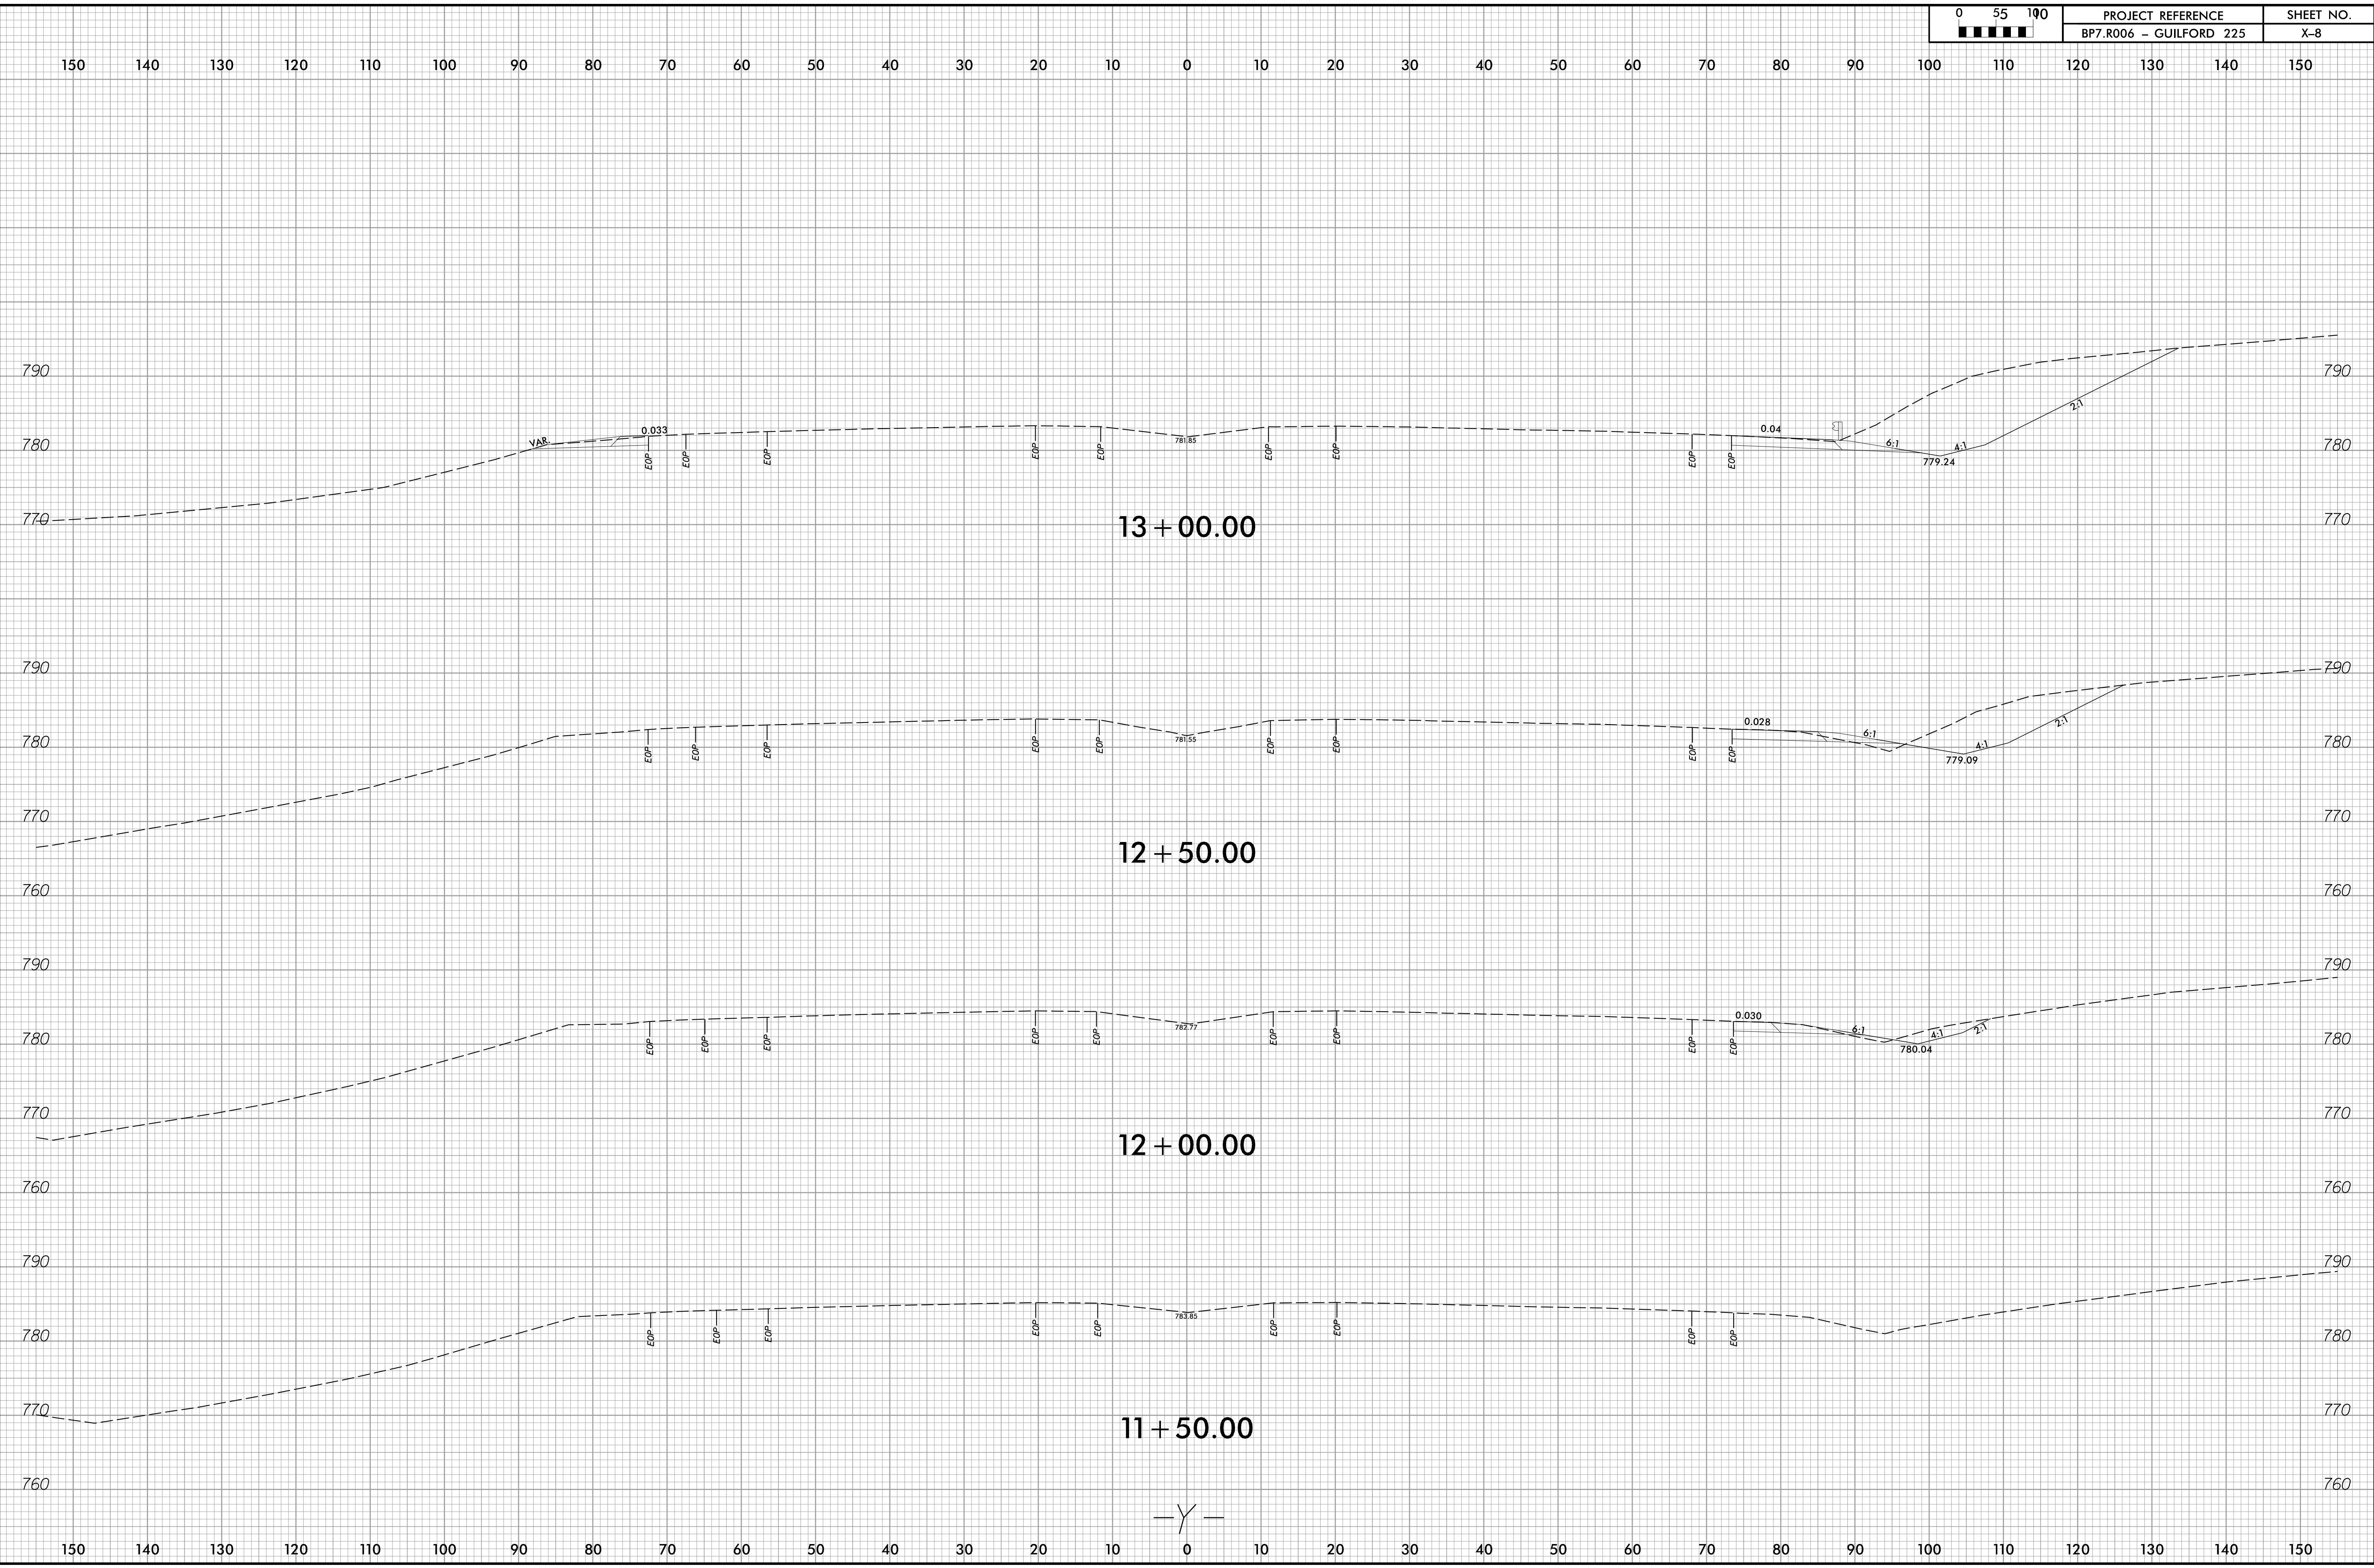


2/7/2023 8:26:06 AM
 R:\Roadway\Xsc\Xpl\1100223_rdy_xpl_v.dgn
 dpl.dwt

150 140 130 120 110 100 90 80 70 60 50 40 30 20 10 0 10 20 30 40 50 60 70 80 90 100 110 120 130 140 150

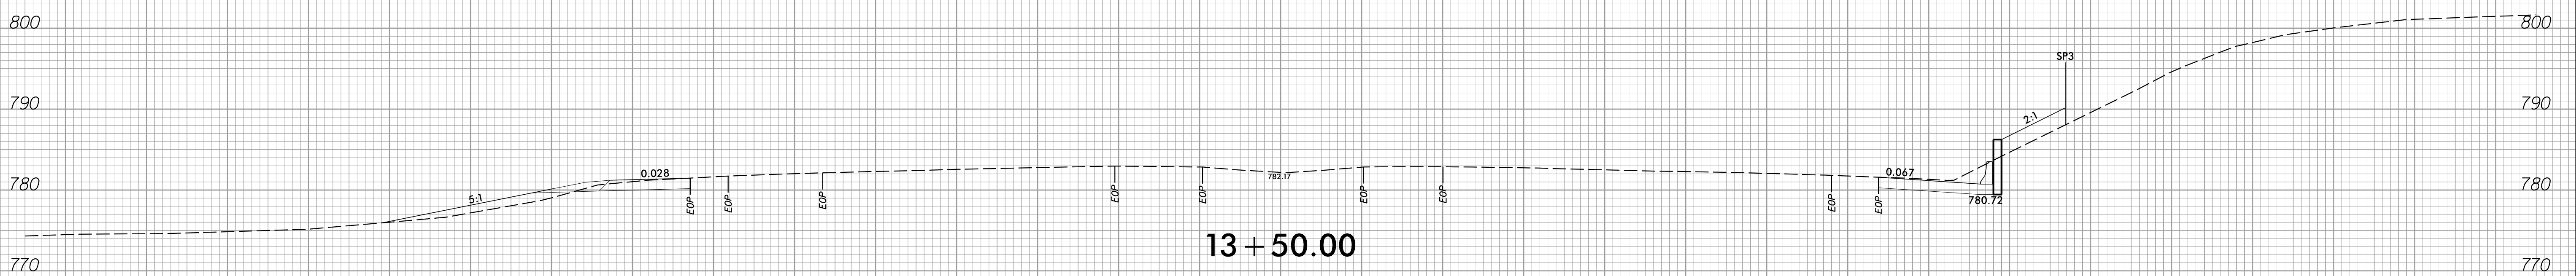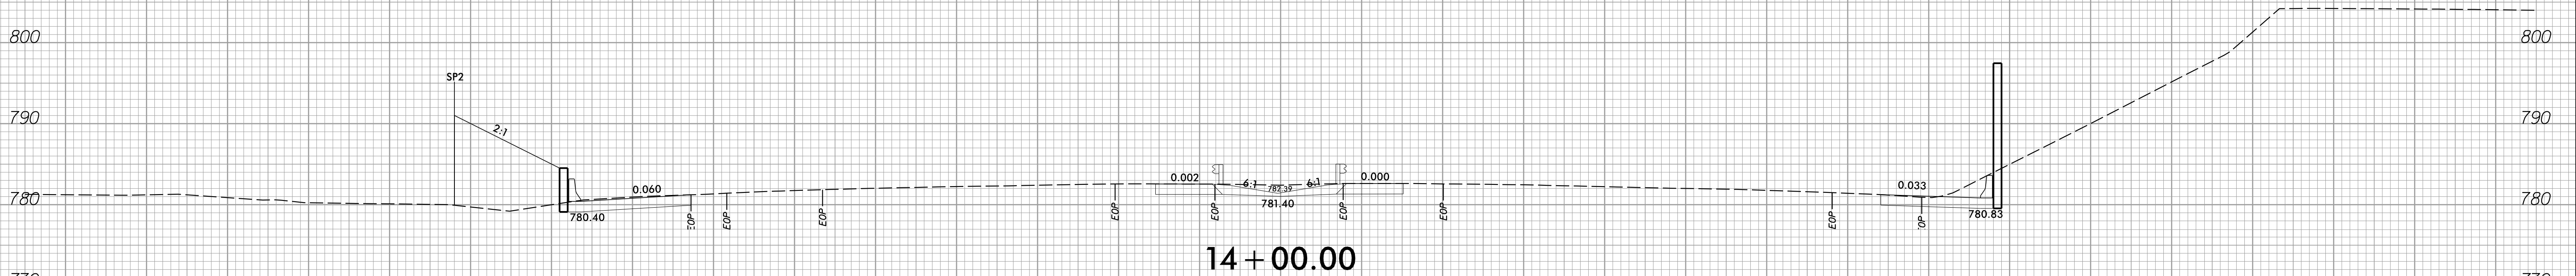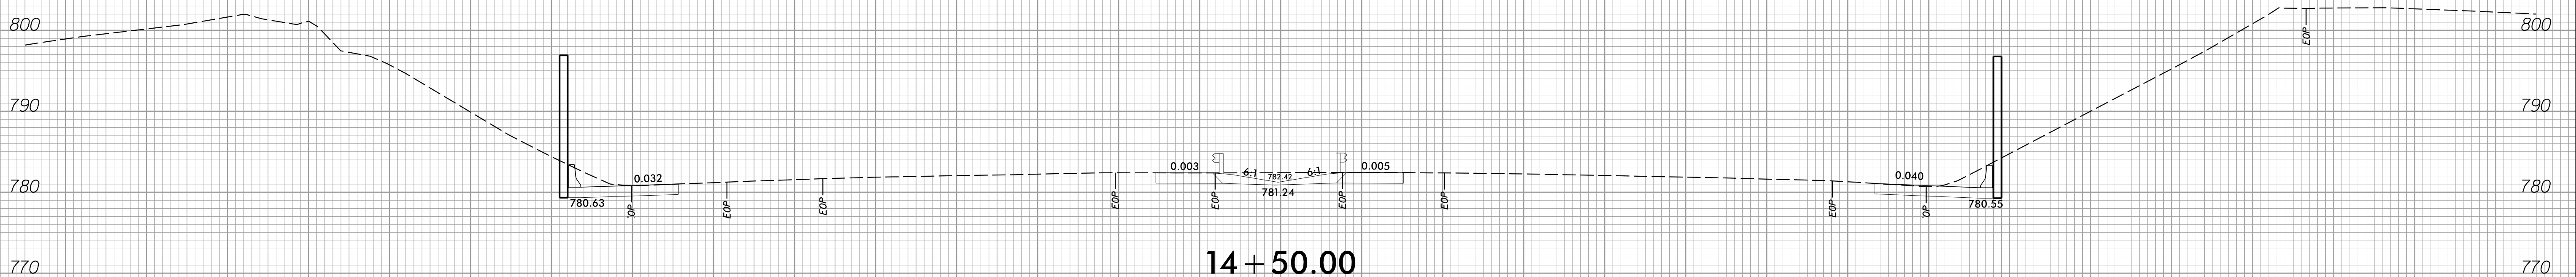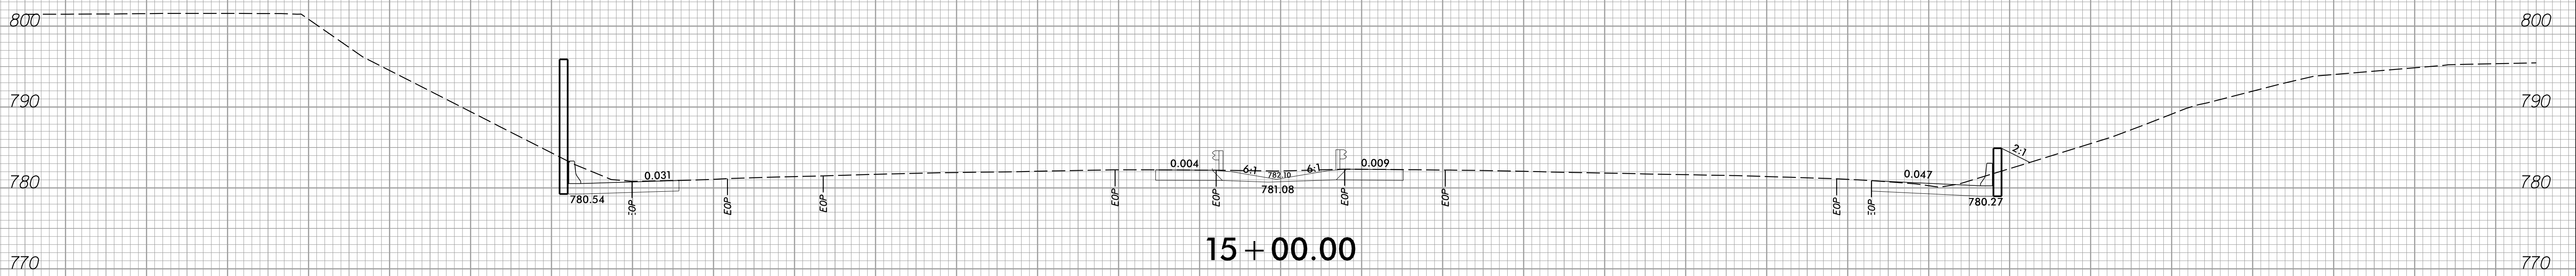

— Y —

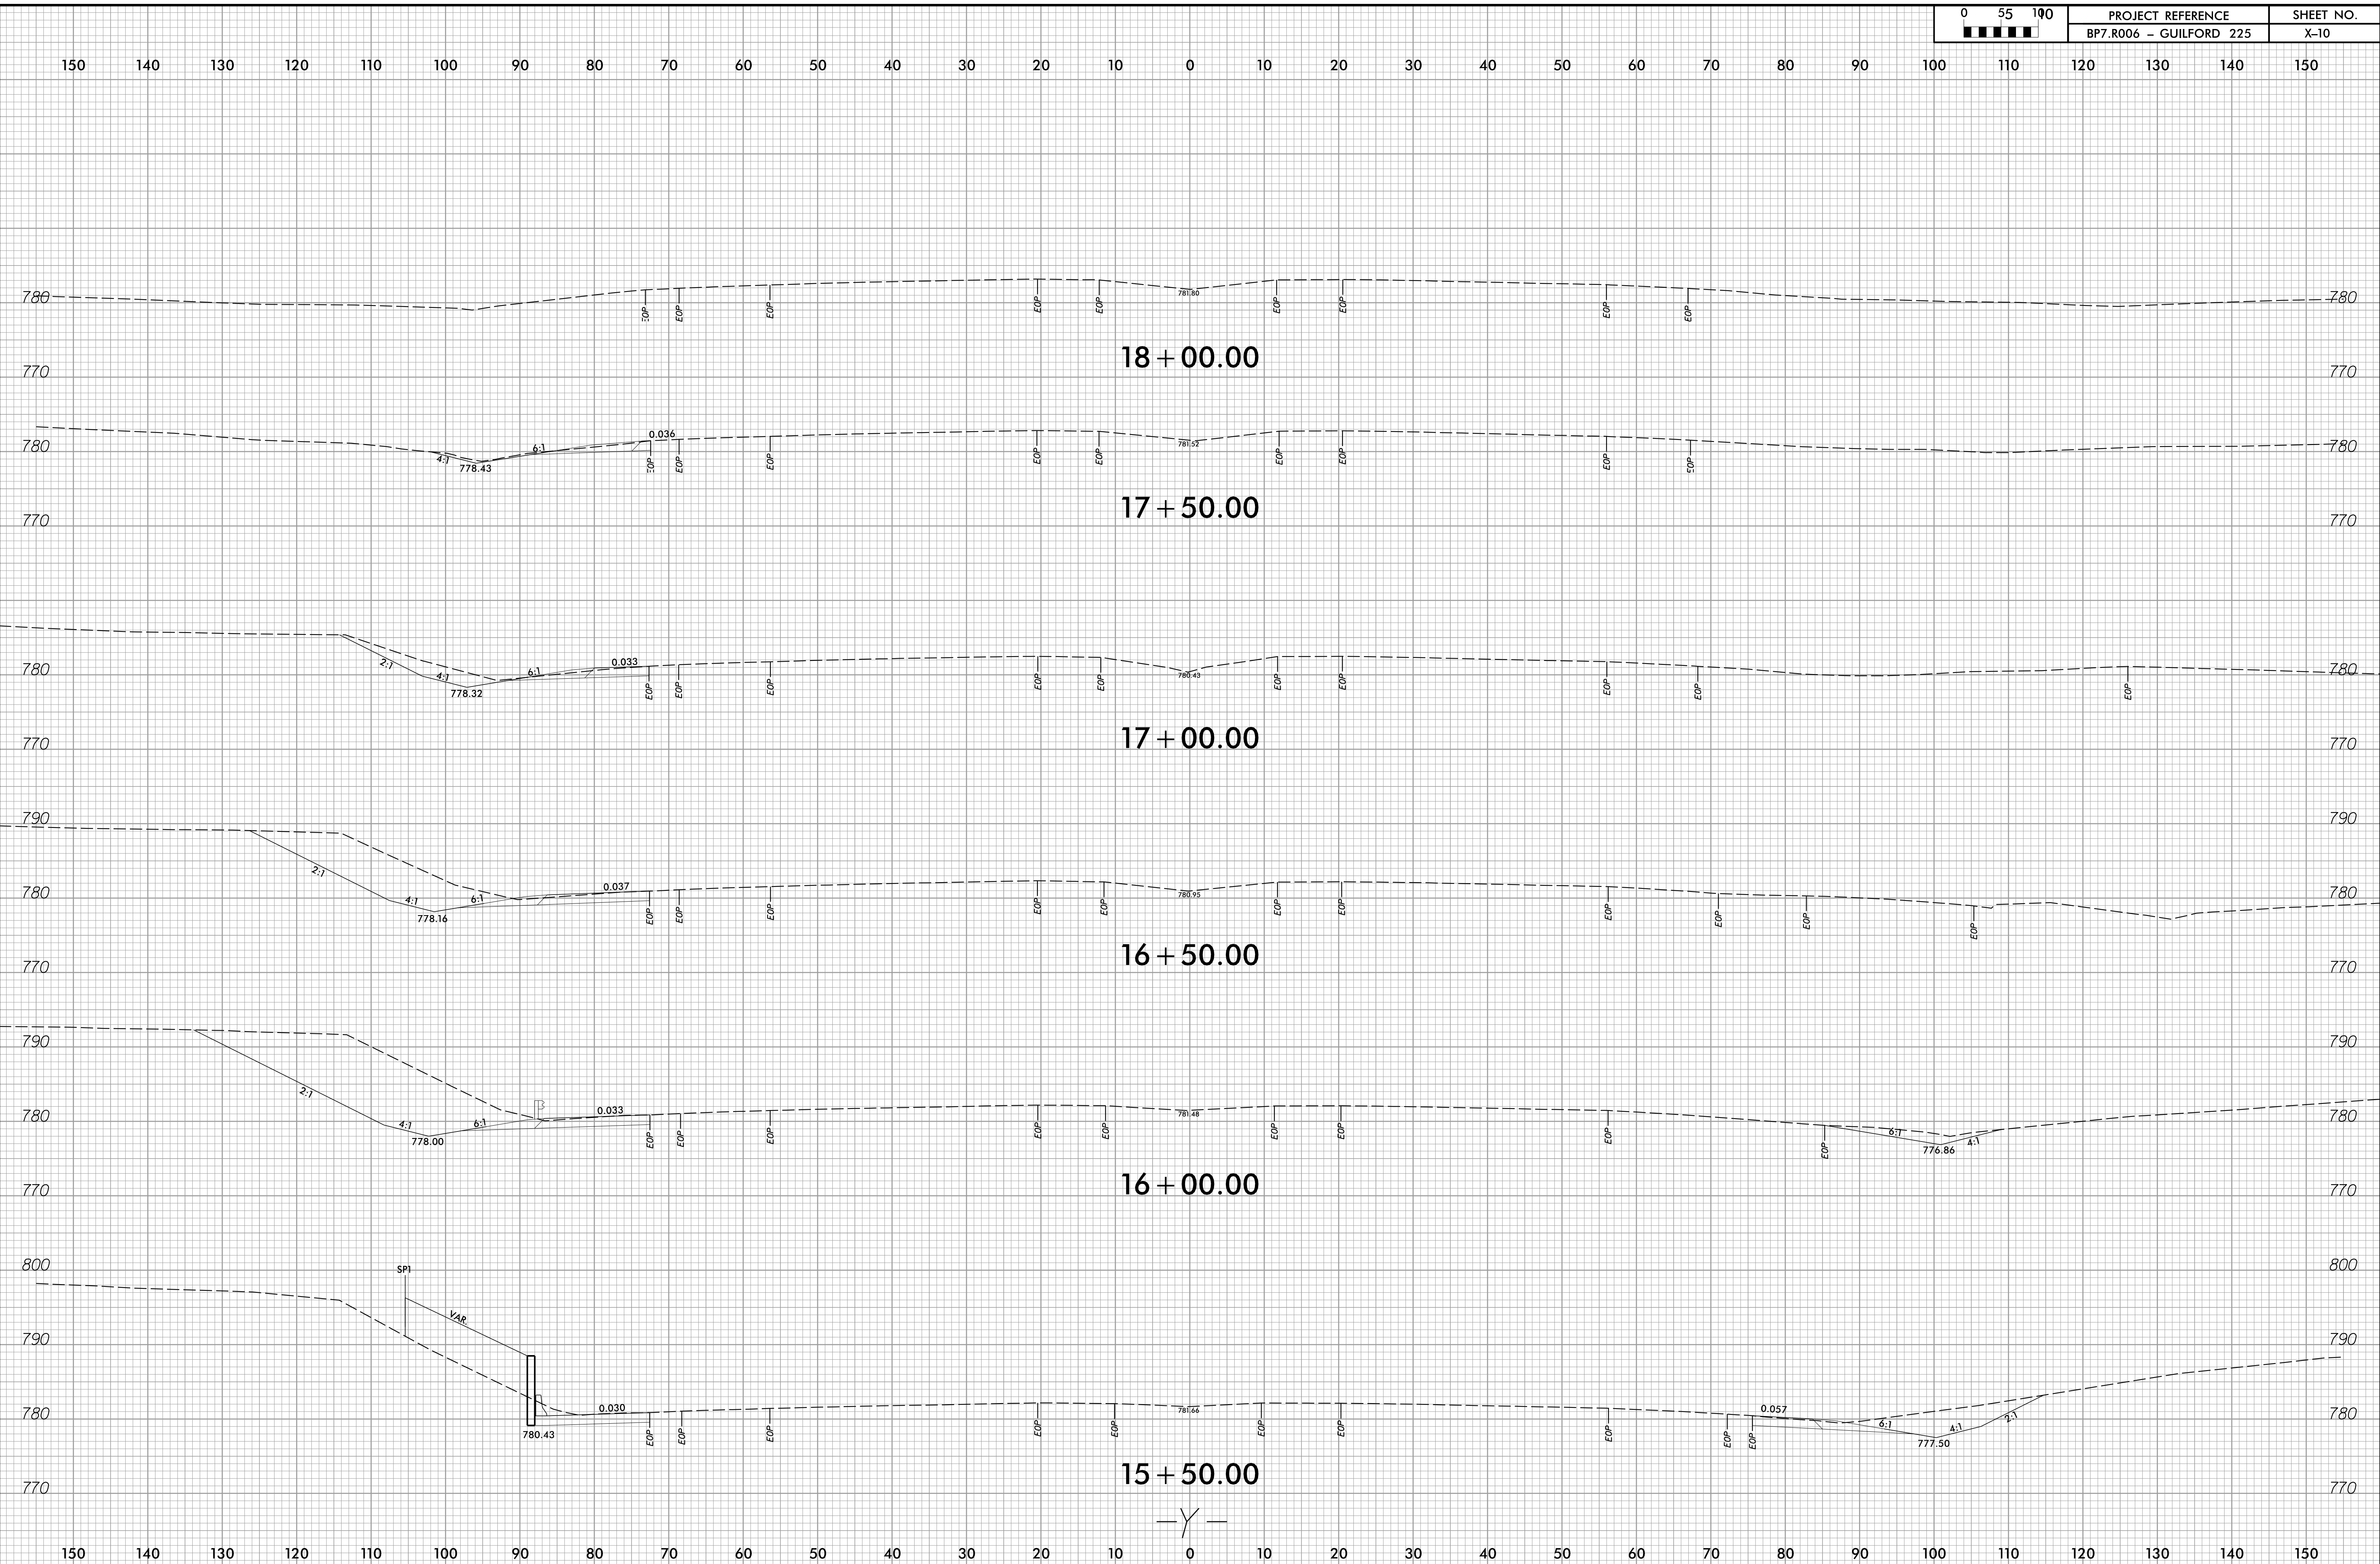

2/7/2023 8:26:11 AM
 R:\Roadway\Xsc\Xpl\100223_rdy_xpl_v.dgn
 def.dwt