


5/14/99

MAP 83 NA 2017

PROJECT REFERENCE NO. BR-0041	SHEET NO. 2B-2
RW SHEET NO.	
ROADWAY DESIGN ENGINEER	
Prepared in the Office of: AECOM <small>NC FIRM LICENSE No. F-0342 5438 Wade Park Boulevard, Suite 200 Raleigh, NC 27607 (919) 854-6200 • (919) 854-6259(FAX)</small>	
DOCUMENT NOT CONSIDERED FINAL UNLESS ALL SIGNATURES COMPLETED	

TEMPORARY PAVEMENT LOCATIONS

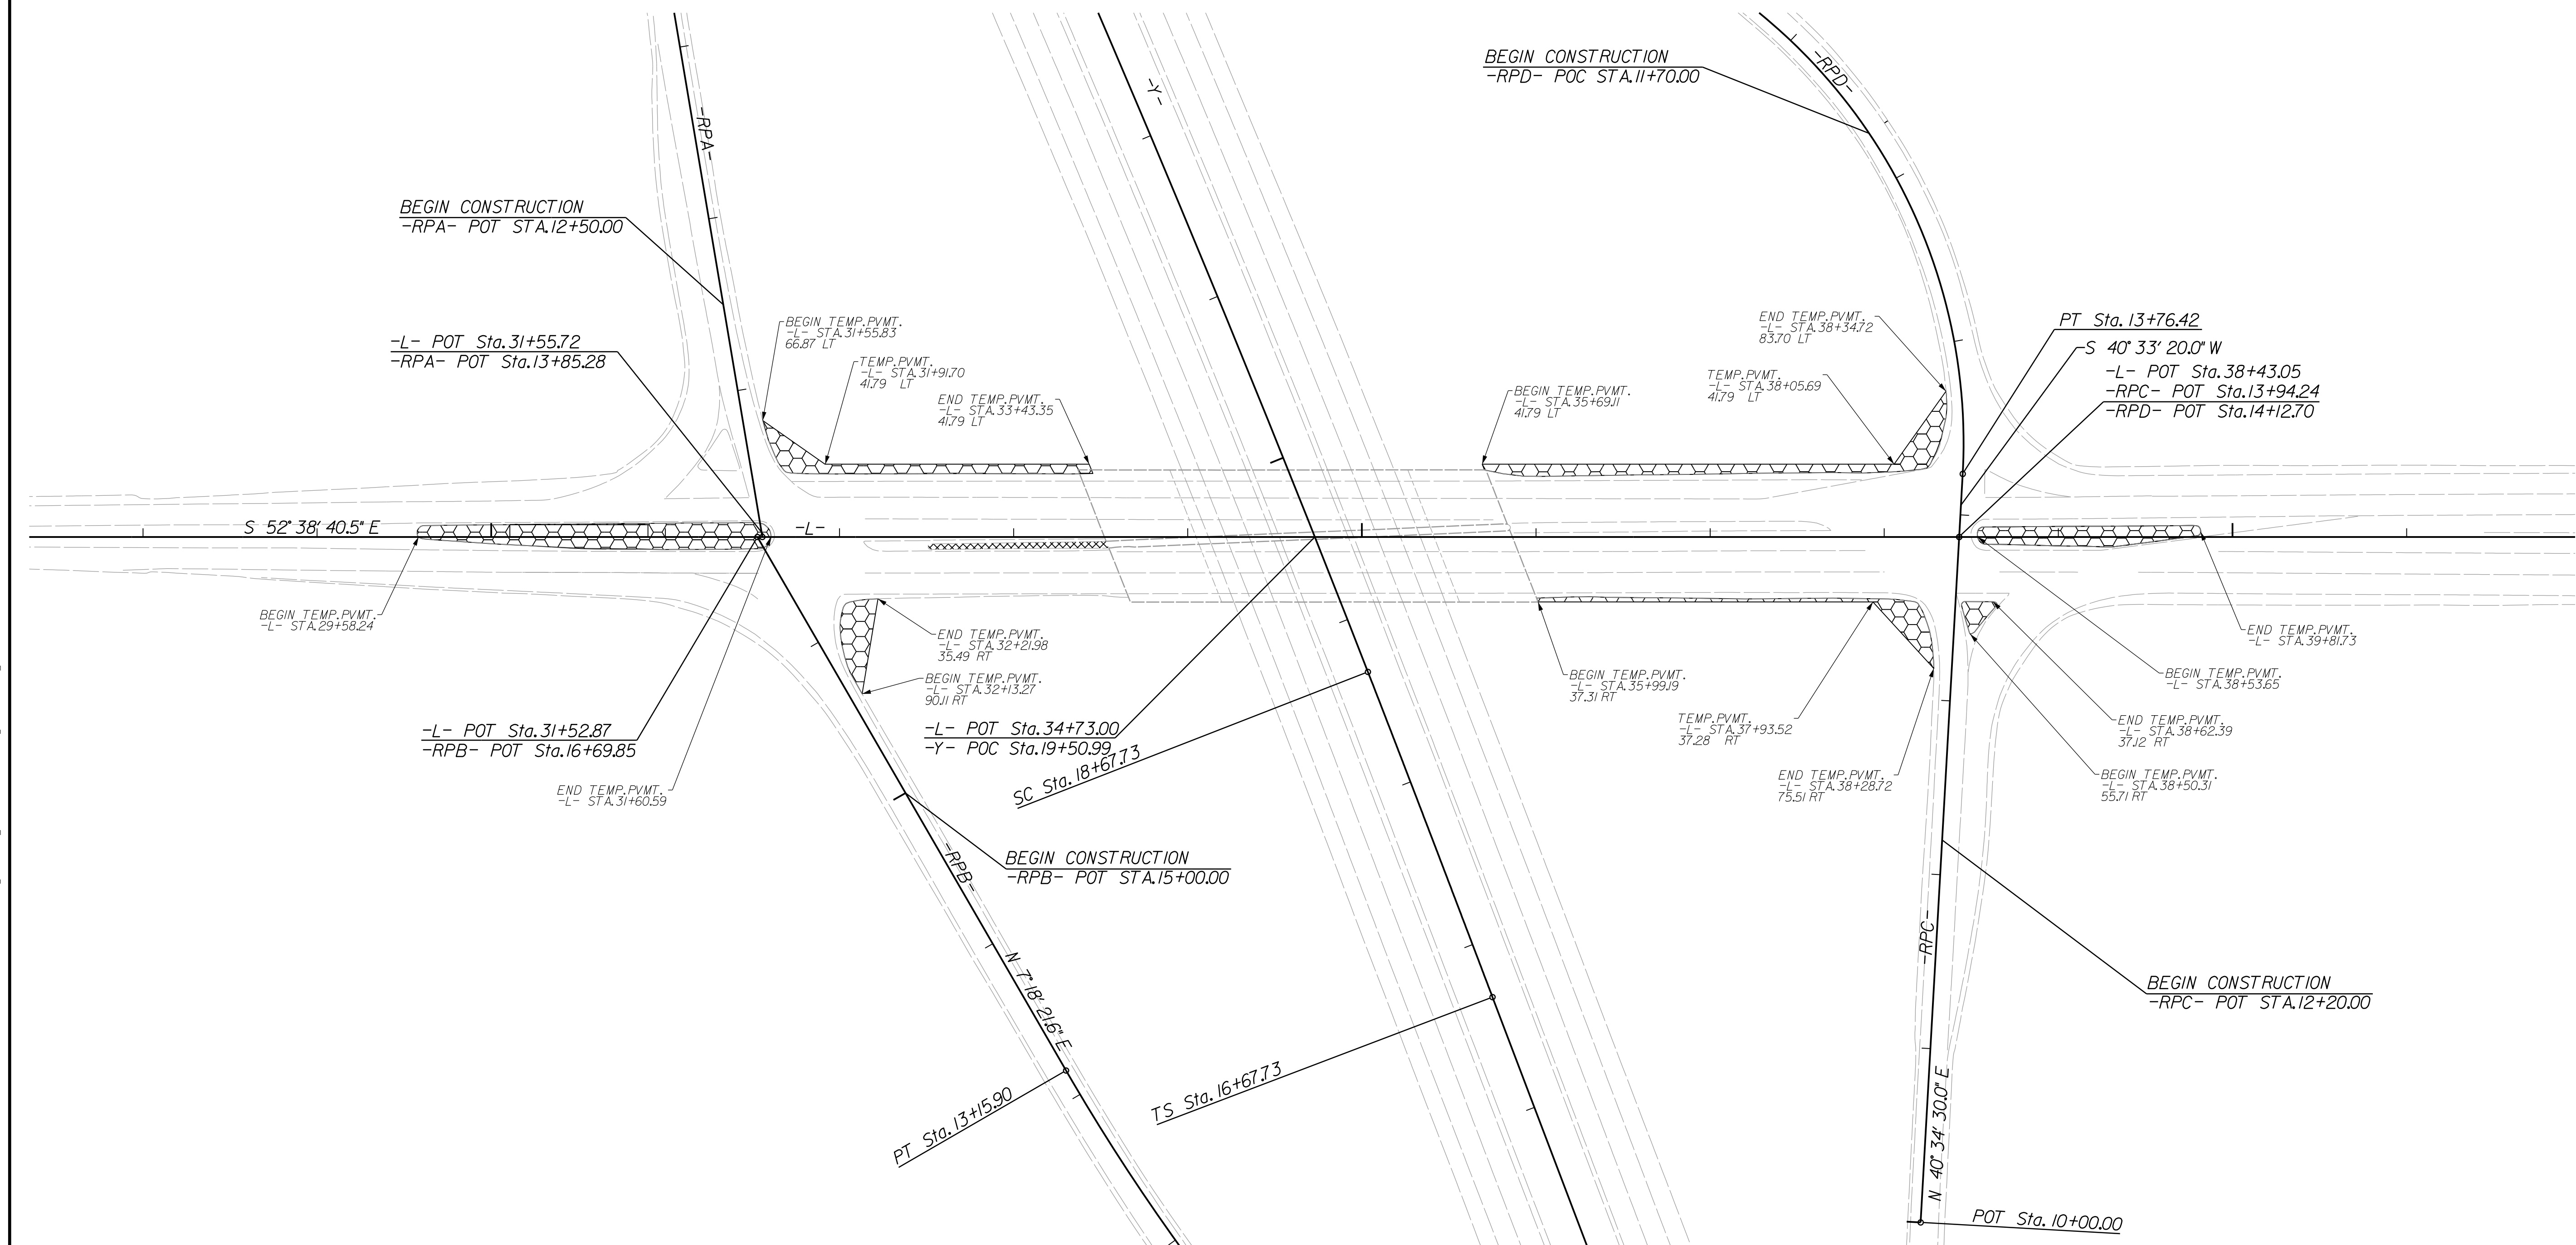

ents\50558177\0001\SMU BR-0041\900-CAD GIS\910-CAD\70-NCDDOT_TIP\Roadway\Design\BR0041_rdy_2B-2.dgn