
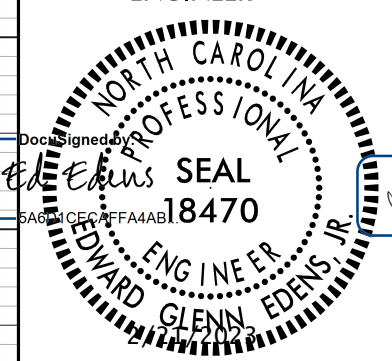
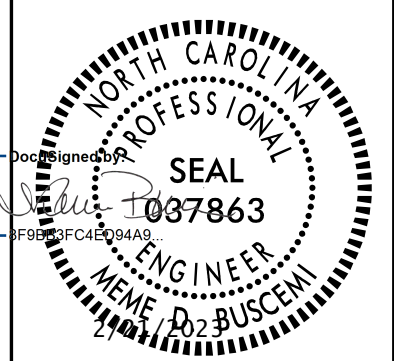


5/28/99

PROJECT REFERENCE NO. <i>BR-0041</i>		SHEET NO. <i>10</i>
ROADWAY DESIGN ENGINEER		HYDRAULICS ENGINEER
		
Prepared in the Office of: AECOM		
NC FIRM LICENSE No. F-0342 5438 Wade Street, Boulevard Suite 200 Raleigh, NC 27607 (919) 854-6000 • (919) 854-6259 FAX		
DOCUMENT NOT CONSIDERED FINAL UNLESS ALL SIGNATURES COMPLETED		

-Y1-

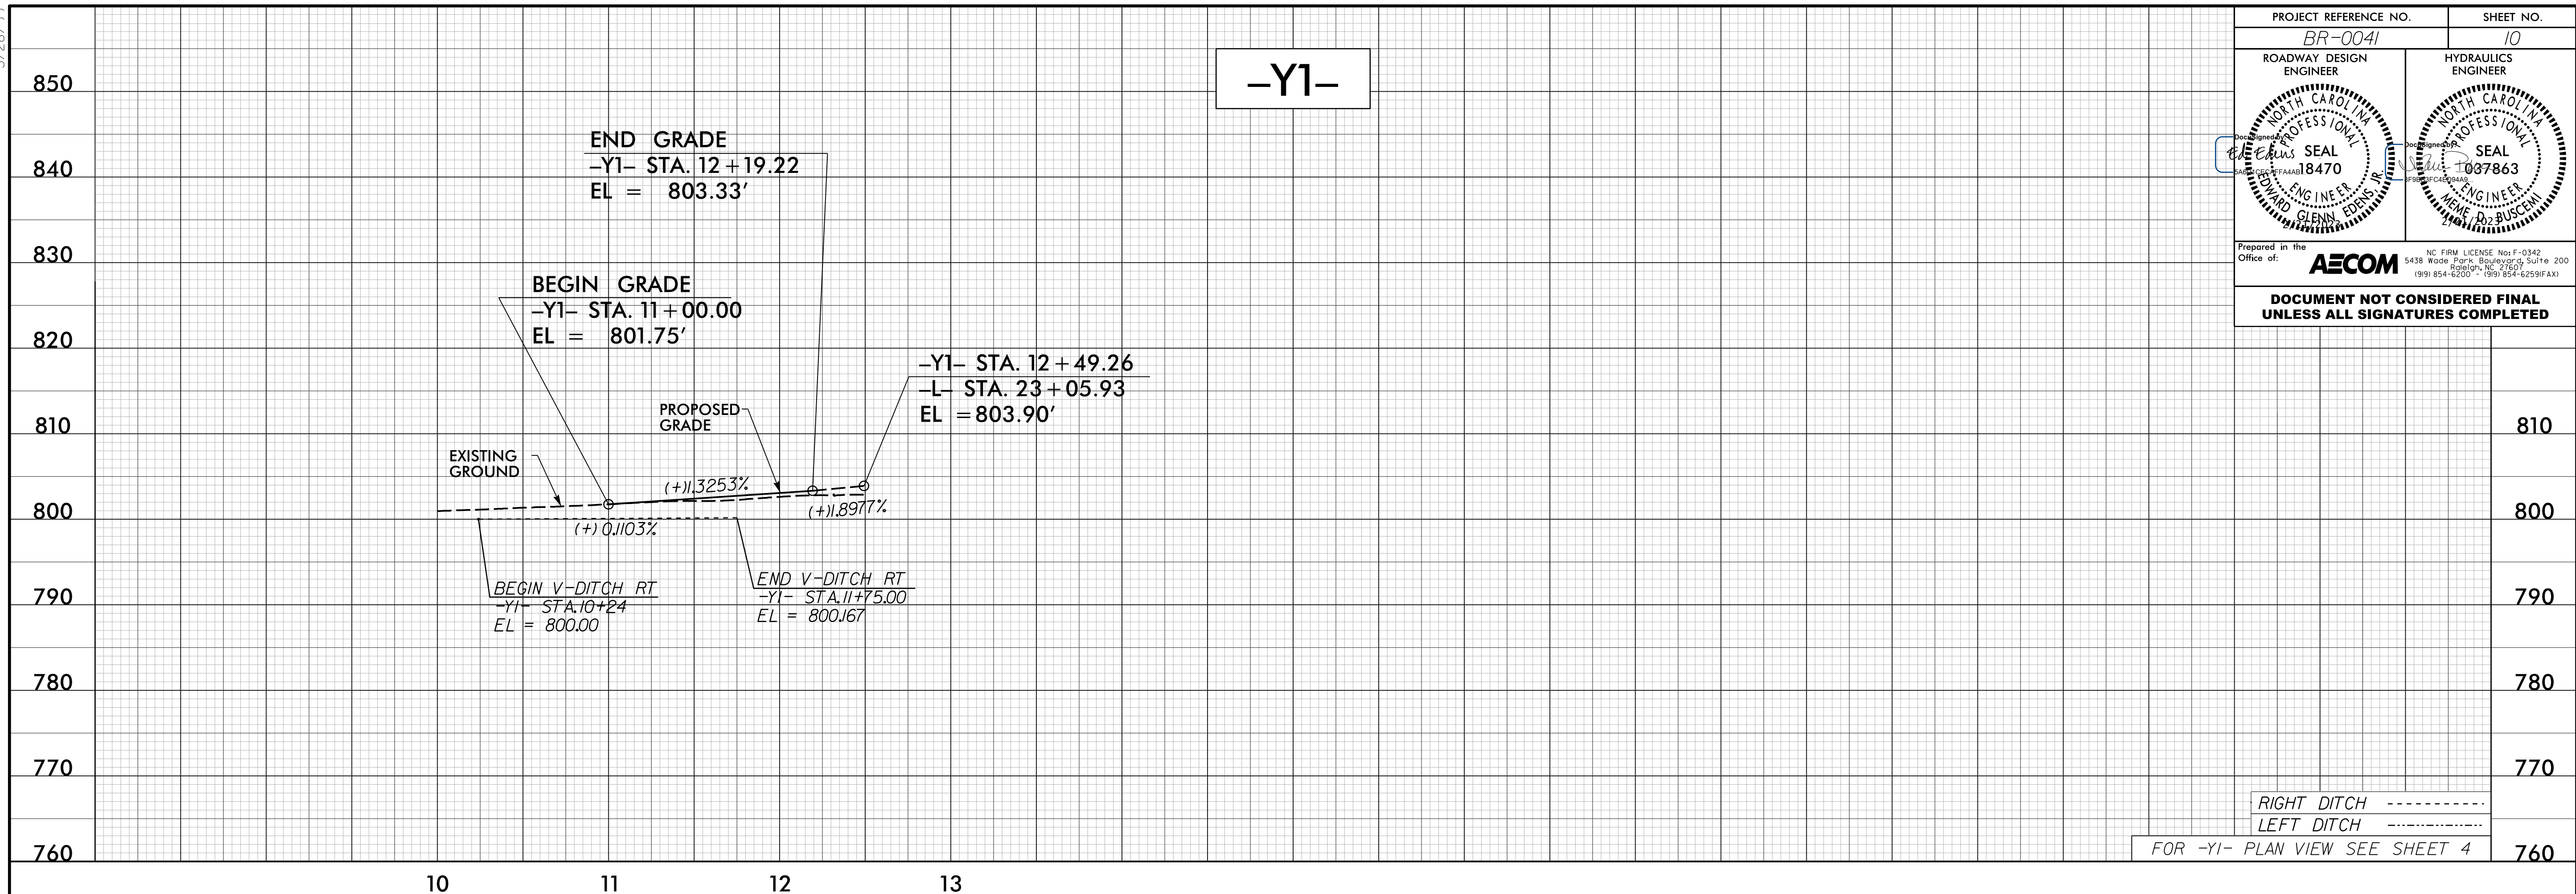

2/7/2023 11:11 AM
C:\Users\benj\OneDrive\Documents\60561577-NCDDT_SMU_BR-0041\900-CAD_GIS\910-CAD\70-NCDDT_TIP\Roadway\Design\BR0041_rdy_pf110.dgn