



TIP PROJECT: BR-0041

STATE	STATE PROJECT REFERENCE NO.	SHEET NO.	TOTAL SHEETS
N.C.	BR0041	RW01	

STATE OF NORTH CAROLINA
 DIVISION OF HIGHWAYS
 SURVEY CONTROL, EXISTING CENTERLINES,
 RIGHT OF WAY, EASEMENTS AND PROPERTY TIES
ROCKINGHAM COUNTY

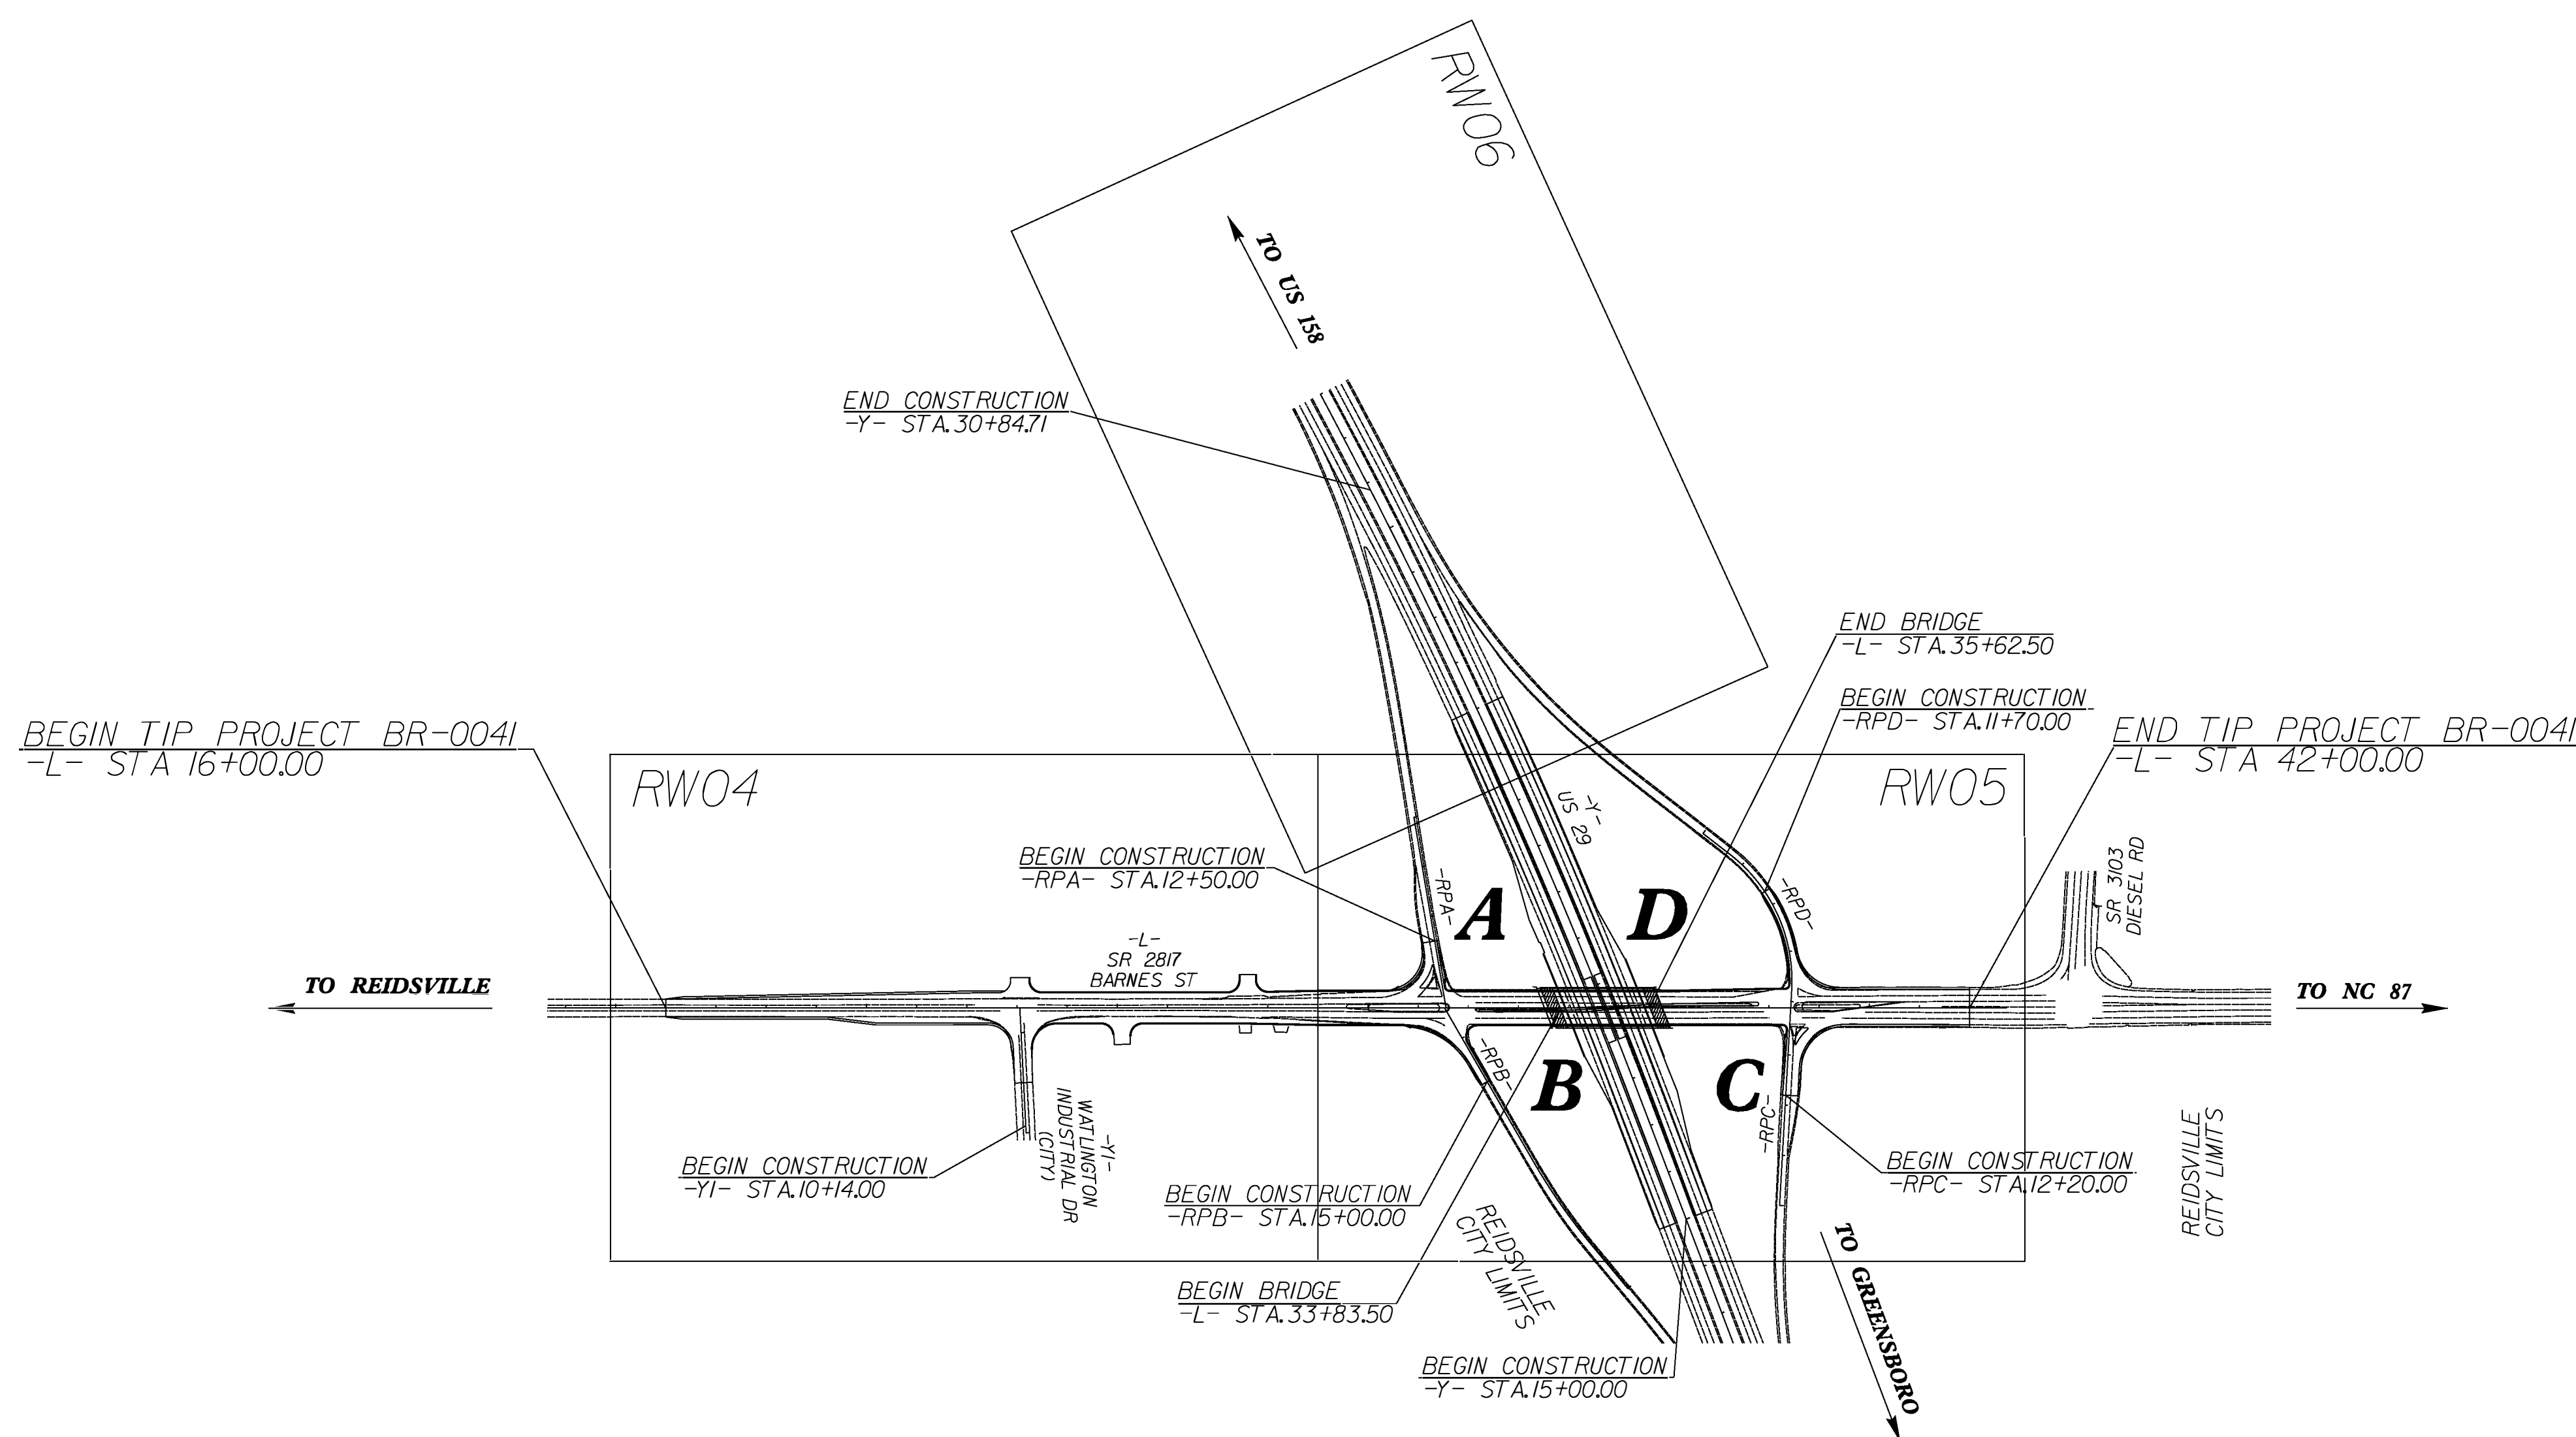

29-AUG-2022 11:48 P:\50154442\CAD_Survey\MICROSTATION\RW SHEETS\BR0041_L.S.\RW01_220902.dgn
Dowell AT PF256W9R

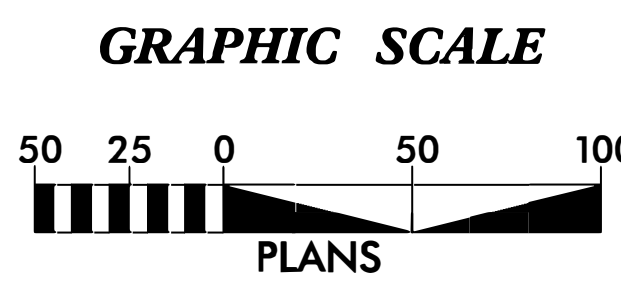

DATUM DESCRIPTION

THE LOCALIZED COORDINATE SYSTEM DEVELOPED FOR THIS PROJECT IS BASED ON THE STATE PLANE COORDINATES ESTABLISHED BY NCDOT FOR MONUMENT "R2560DB-3" WITH NAD 83/NA 2011 STATE PLANE GRID COORDINATES OF NORTHING: 938460.113(ft) EASTING: 1810834.187(ft) ELEVATION: 809.49(ft)
 THE AVERAGE COMBINED GRID FACTOR USED ON THIS PROJECT (GROUND TO GRID) IS: 1.00001470
 THE N.C. LAMBERT GRID BEARING AND LOCALIZED HORIZONTAL GROUND DISTANCE FROM "R2560DB-3" TO -L- STATION 34+73.00 IS N 63-51'33" W 325.16(ft)
 ALL LINEAR DIMENSIONS ARE LOCALIZED HORIZONTAL DISTANCES
 VERTICAL DATUM USED IS NAVD88/ GEOID G12NC

Prepared in the Office of:

Dewberry
 Dewberry Engineers Inc.
 551 PINEY FOREST ROAD
 DANVILLE, VA 24040
 PHONE: 434.797.4497
 FAX: 434.797.4341
 NCBELS #F-0929

2018 STANDARD SPECIFICATIONS

RIGHT OF WAY DATE:
06/15/2022

LETTING DATE:
04/18/2023

PROFESSIONAL LAND SURVEYOR

DocuSigned by:
Robert H. Bengtson
EA79E7CA33804F1...



Date: 8/31/2022

