


MAINTAIN BARNES ST TRAFFIC
USING RDS 1101.02 SHEET 2 OF 14

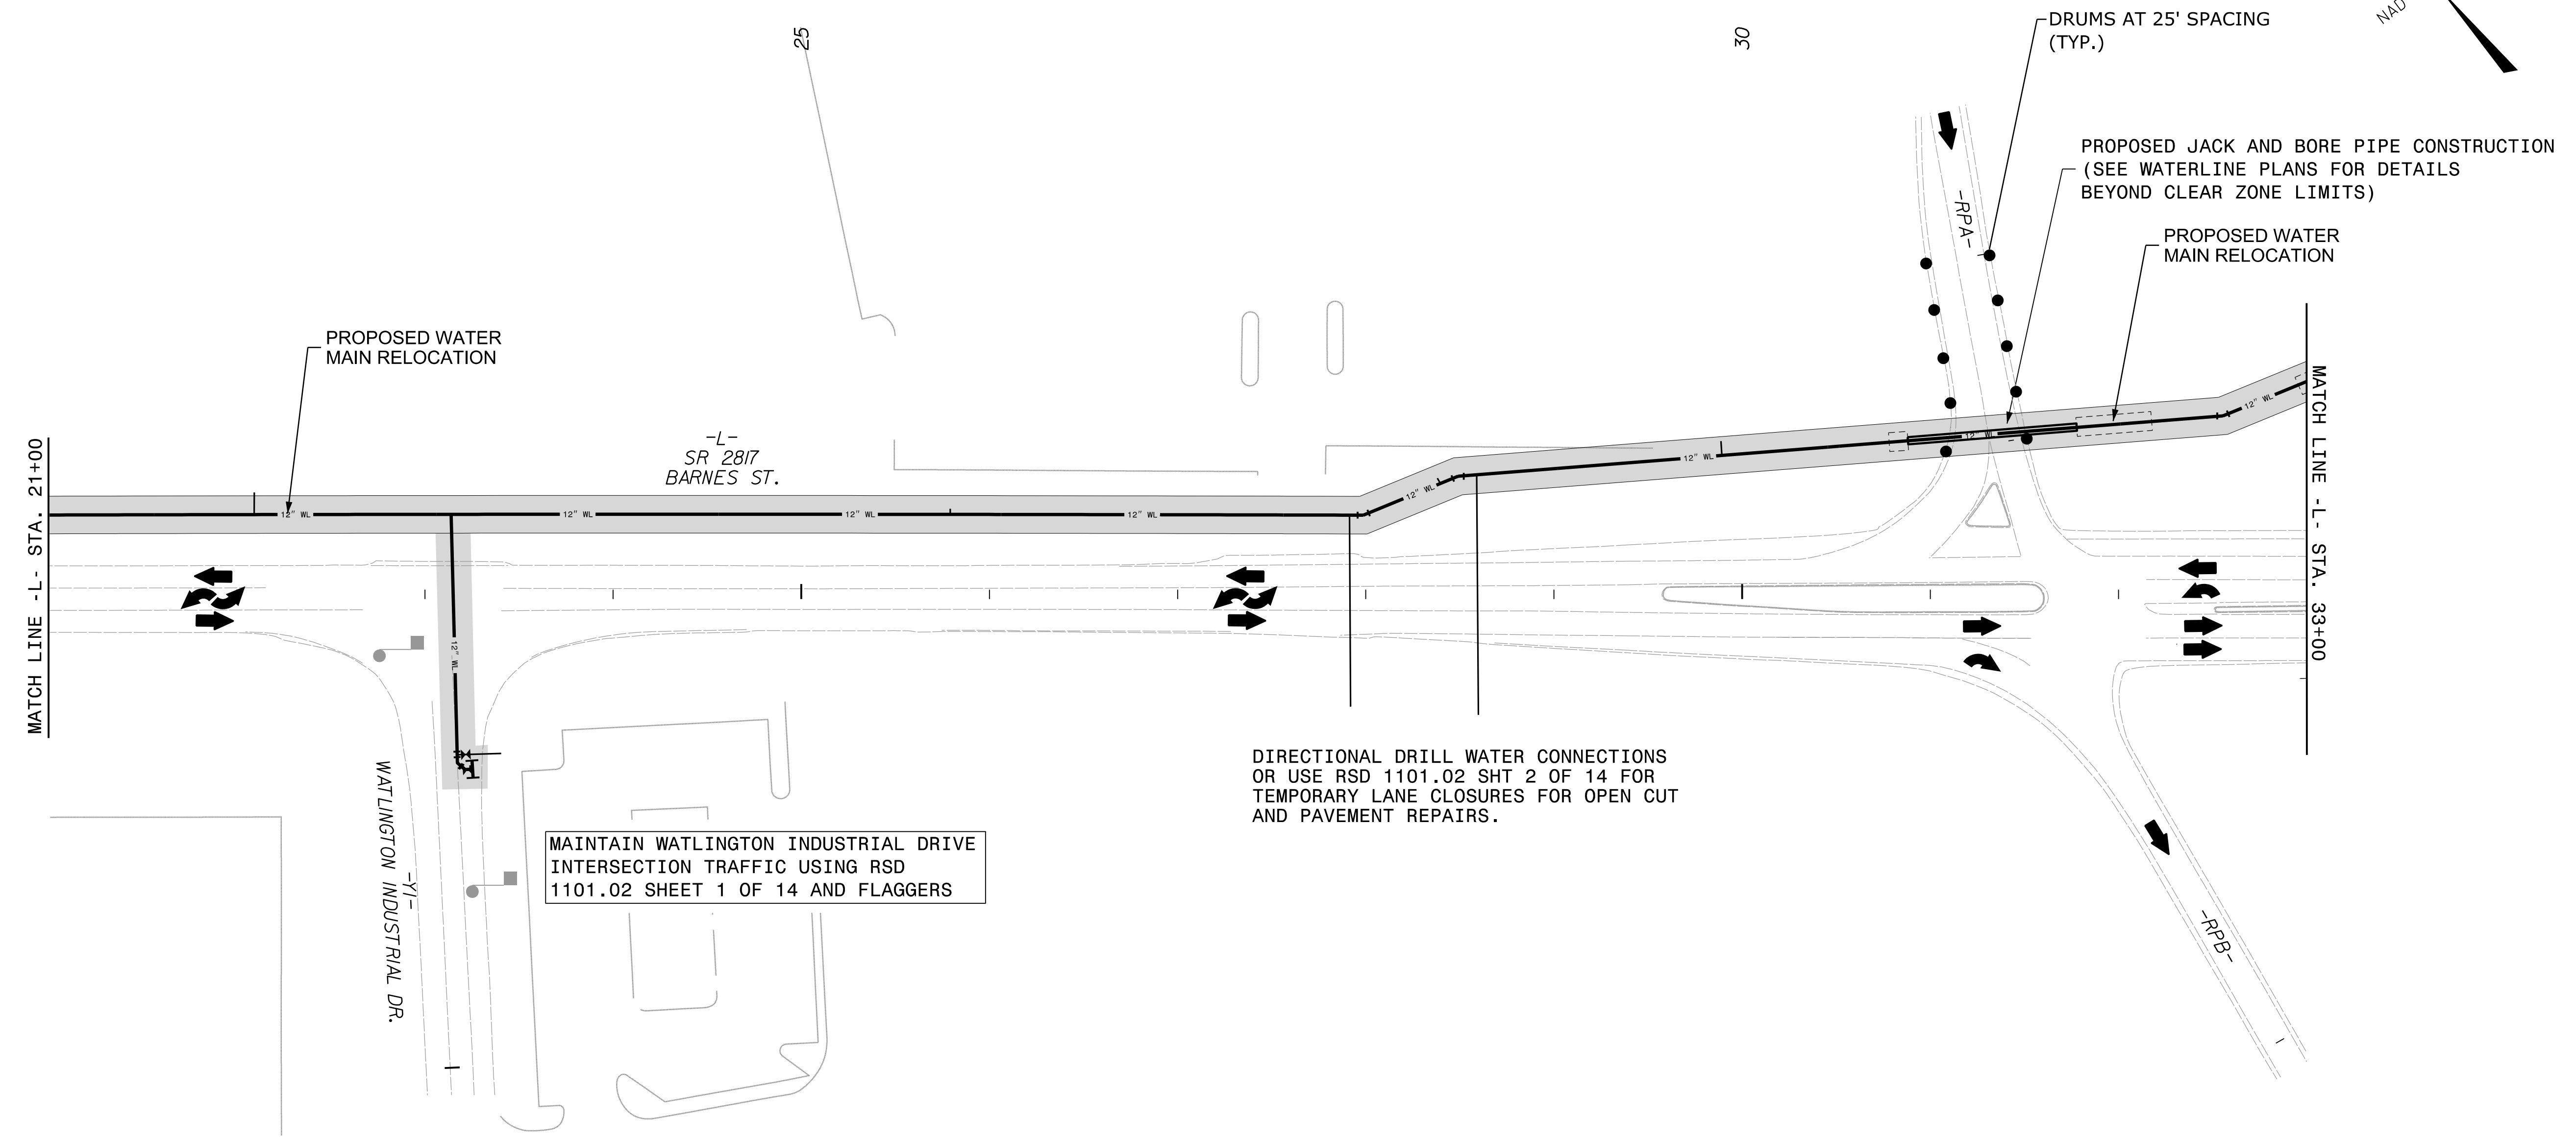


MAINTAIN WATLINGTON INDUSTRIAL DRIVE
INTERSECTION TRAFFIC USING RSD
1101.02 SHEET 1 OF 14 AND FLAGGERS

WORK ZONE

APPROVED: *Jeffrey A. Kodyntz*
DATE: 2/15/2023

SEAL

**DOCUMENT NOT CONSIDERED FINAL
UNLESS ALL SIGNATURES COMPLETED**

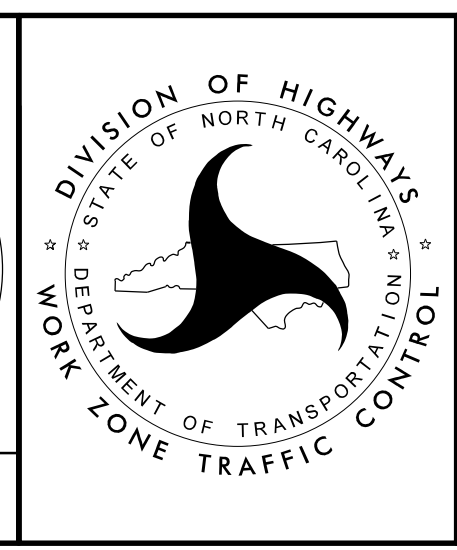

PHASE I DETAILS
WATER MAIN
RELOCATION