
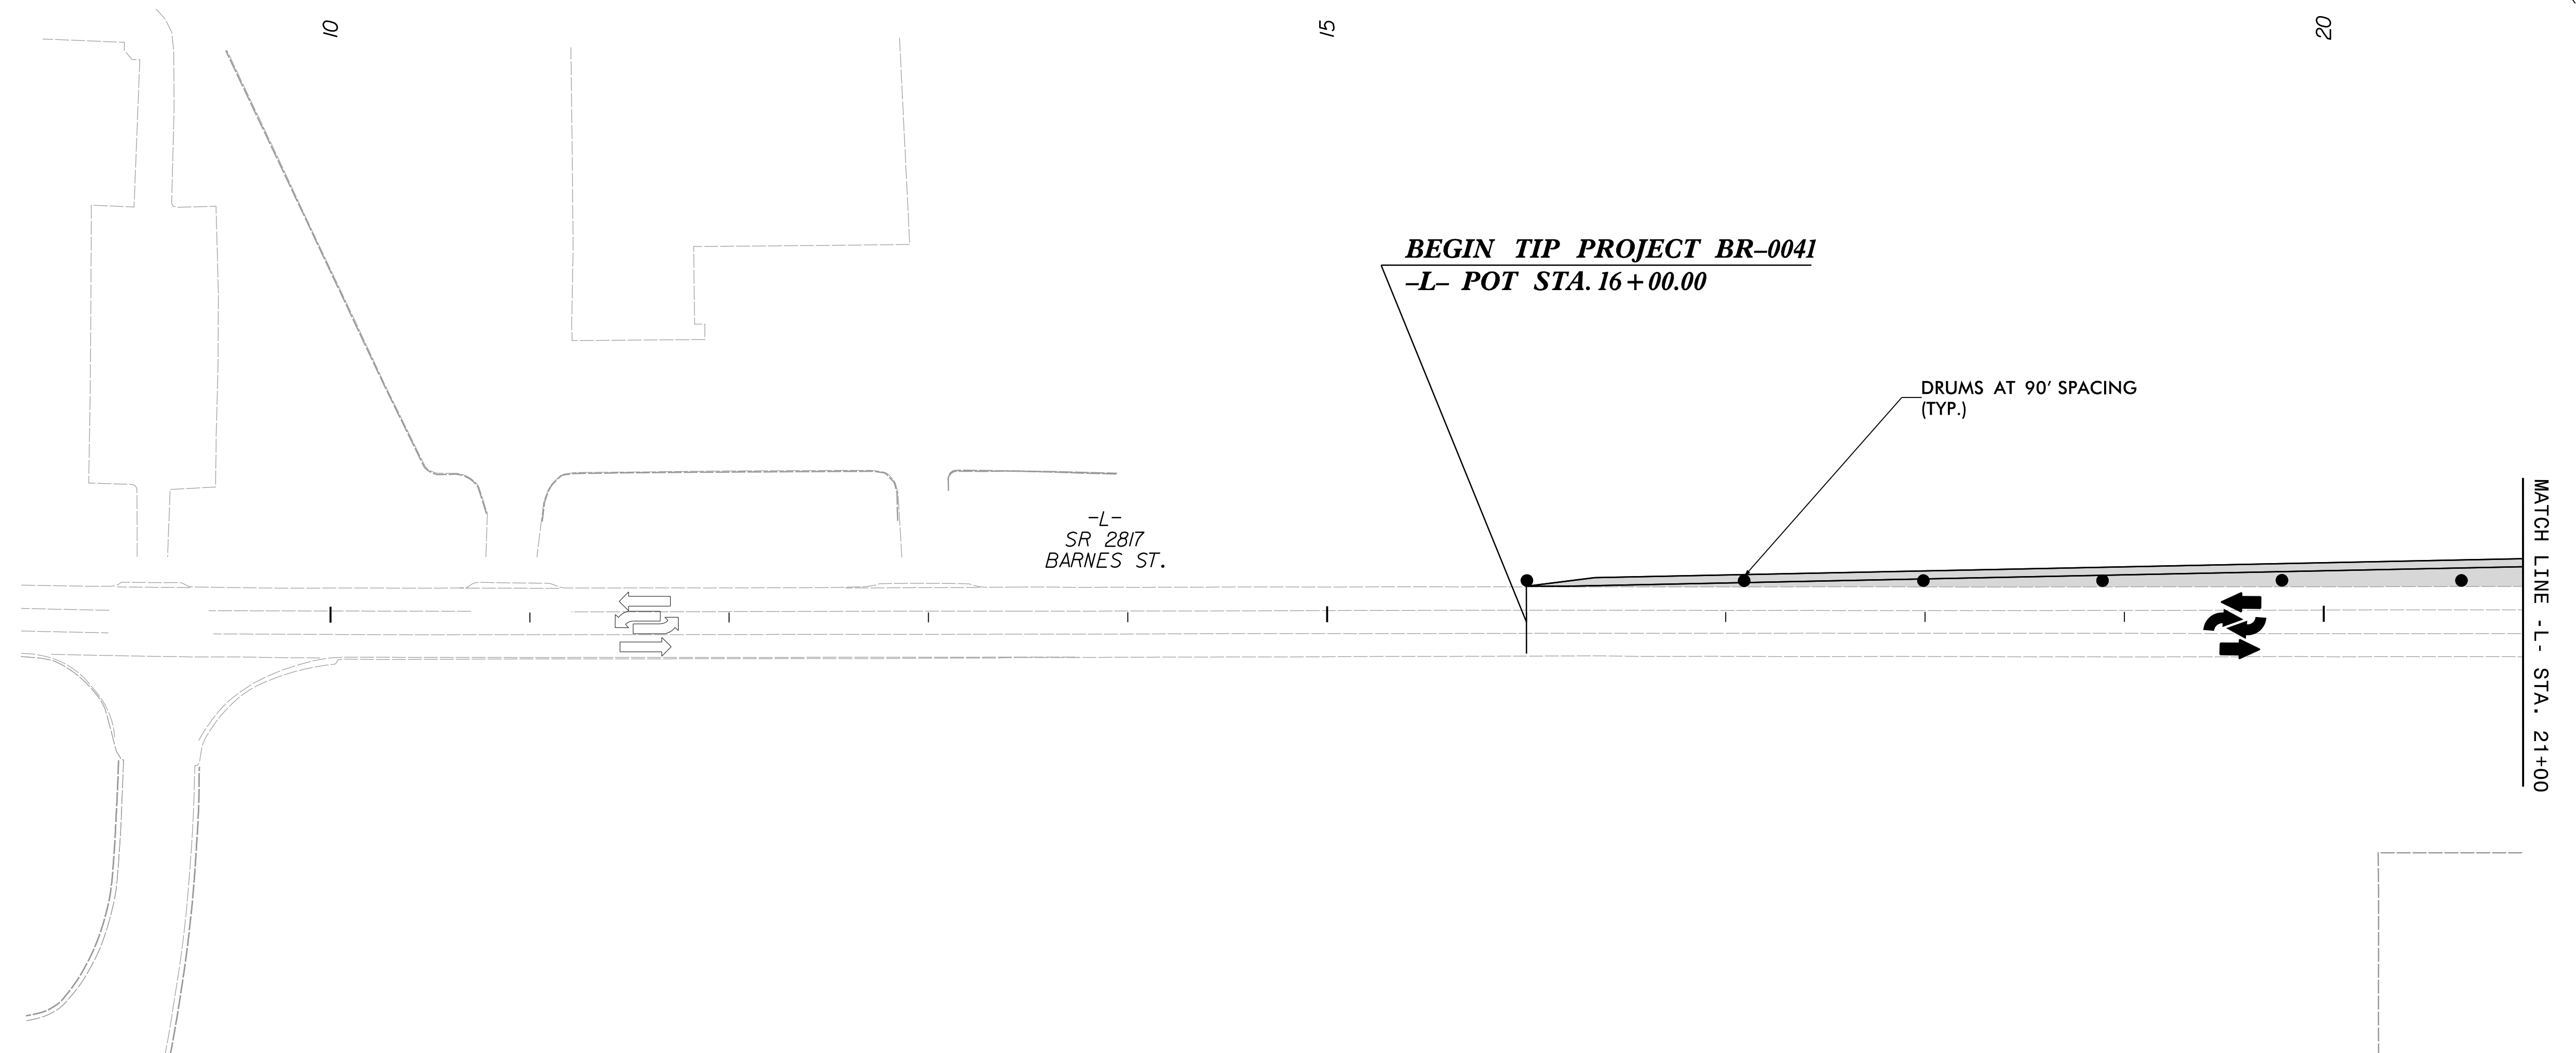


PROJ. REFERENCE NO.	SHEET NO.
BR - 0041	TMP - 4A

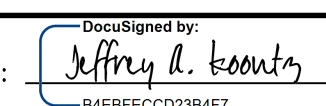



 WORK ZONE

2/15/2023
BR0041_LC_TMP_04_Phi.shl.dgn
jon.ar.chambault

APPROVED: 
DocuSigned by:
Jeffrey A. Koontz
B4EBFECCD23BAF7

DATE: 2/15/2023

SEAL

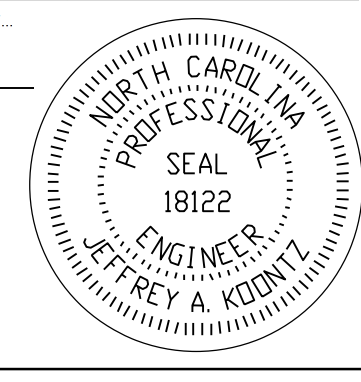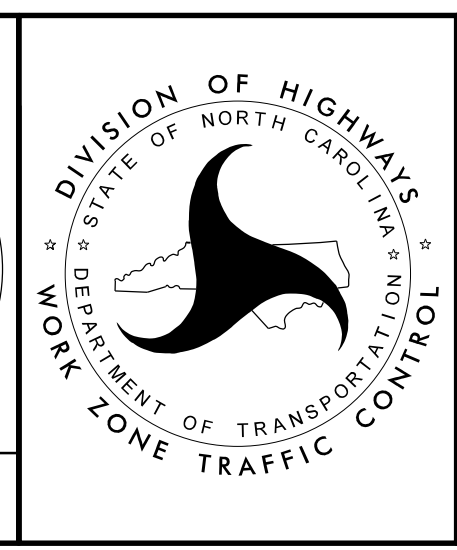PHASE I DETAILS
SR 2817

**DOCUMENT NOT CONSIDERED FINAL
UNLESS ALL SIGNATURES COMPLETED**