

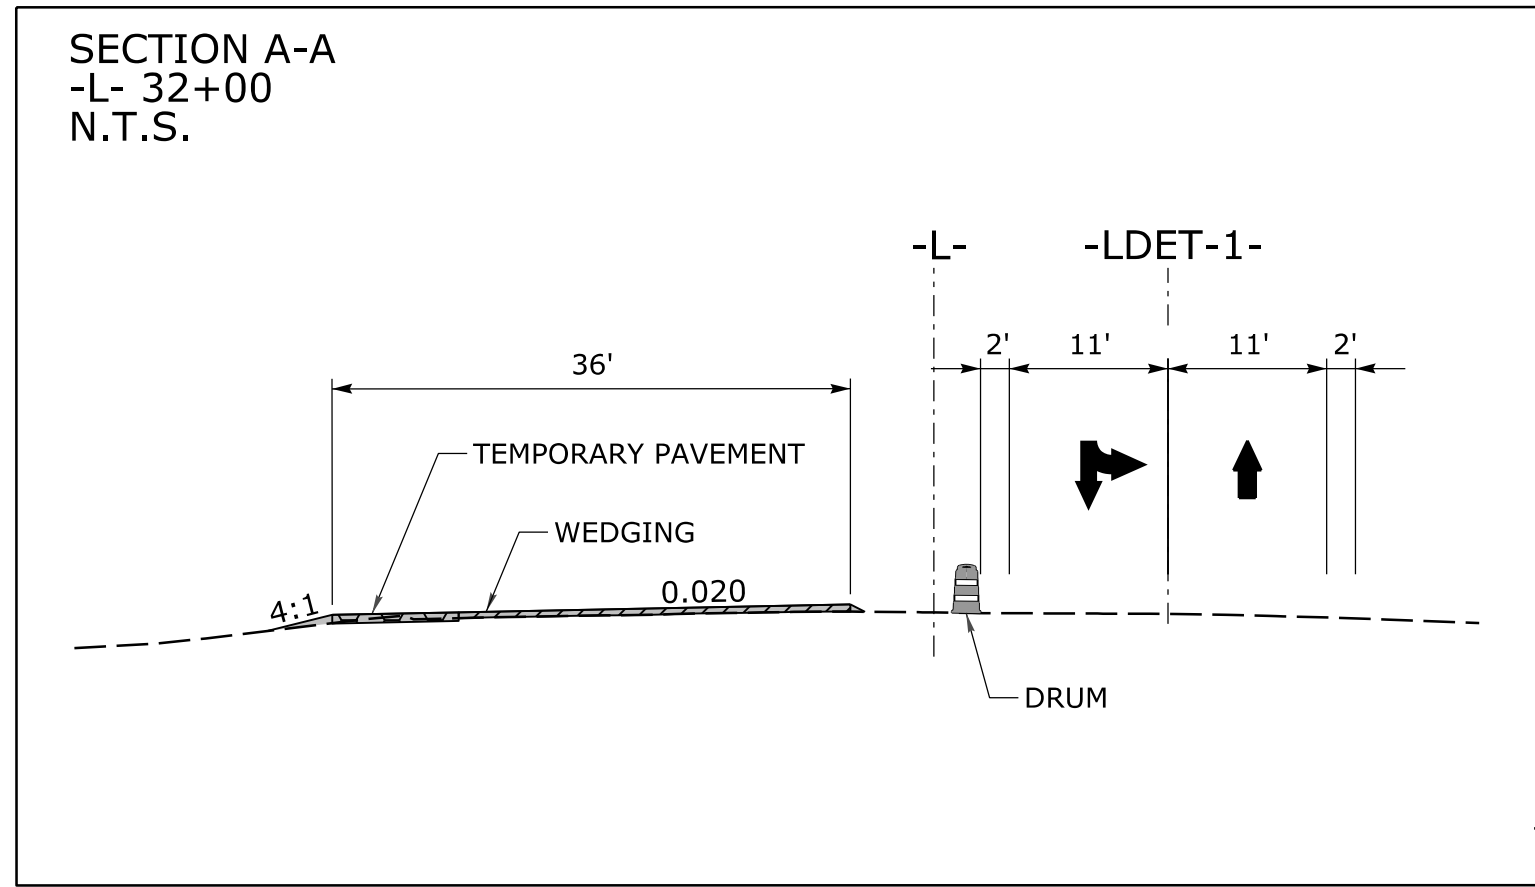


PROJ. REFERENCE NO.	SHEET NO.
BR-0041	TMP-05A

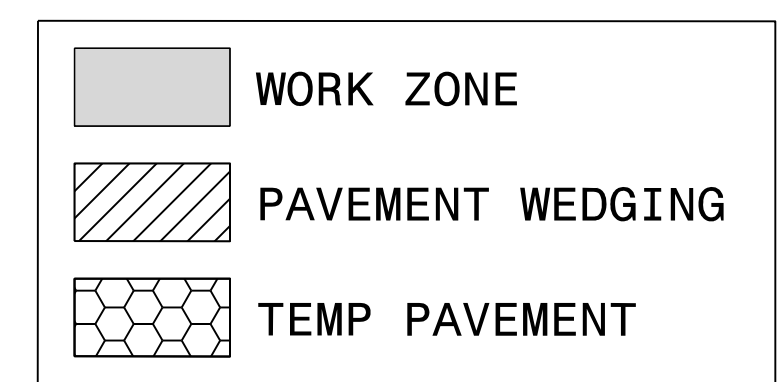

NOTE:
SEE ROADWAY PLANSHEET 2B-1 FOR -LDET-1- ALIGNMENT AND 2B-2 FOR TEMPORARY PAVEMENT DETAILS

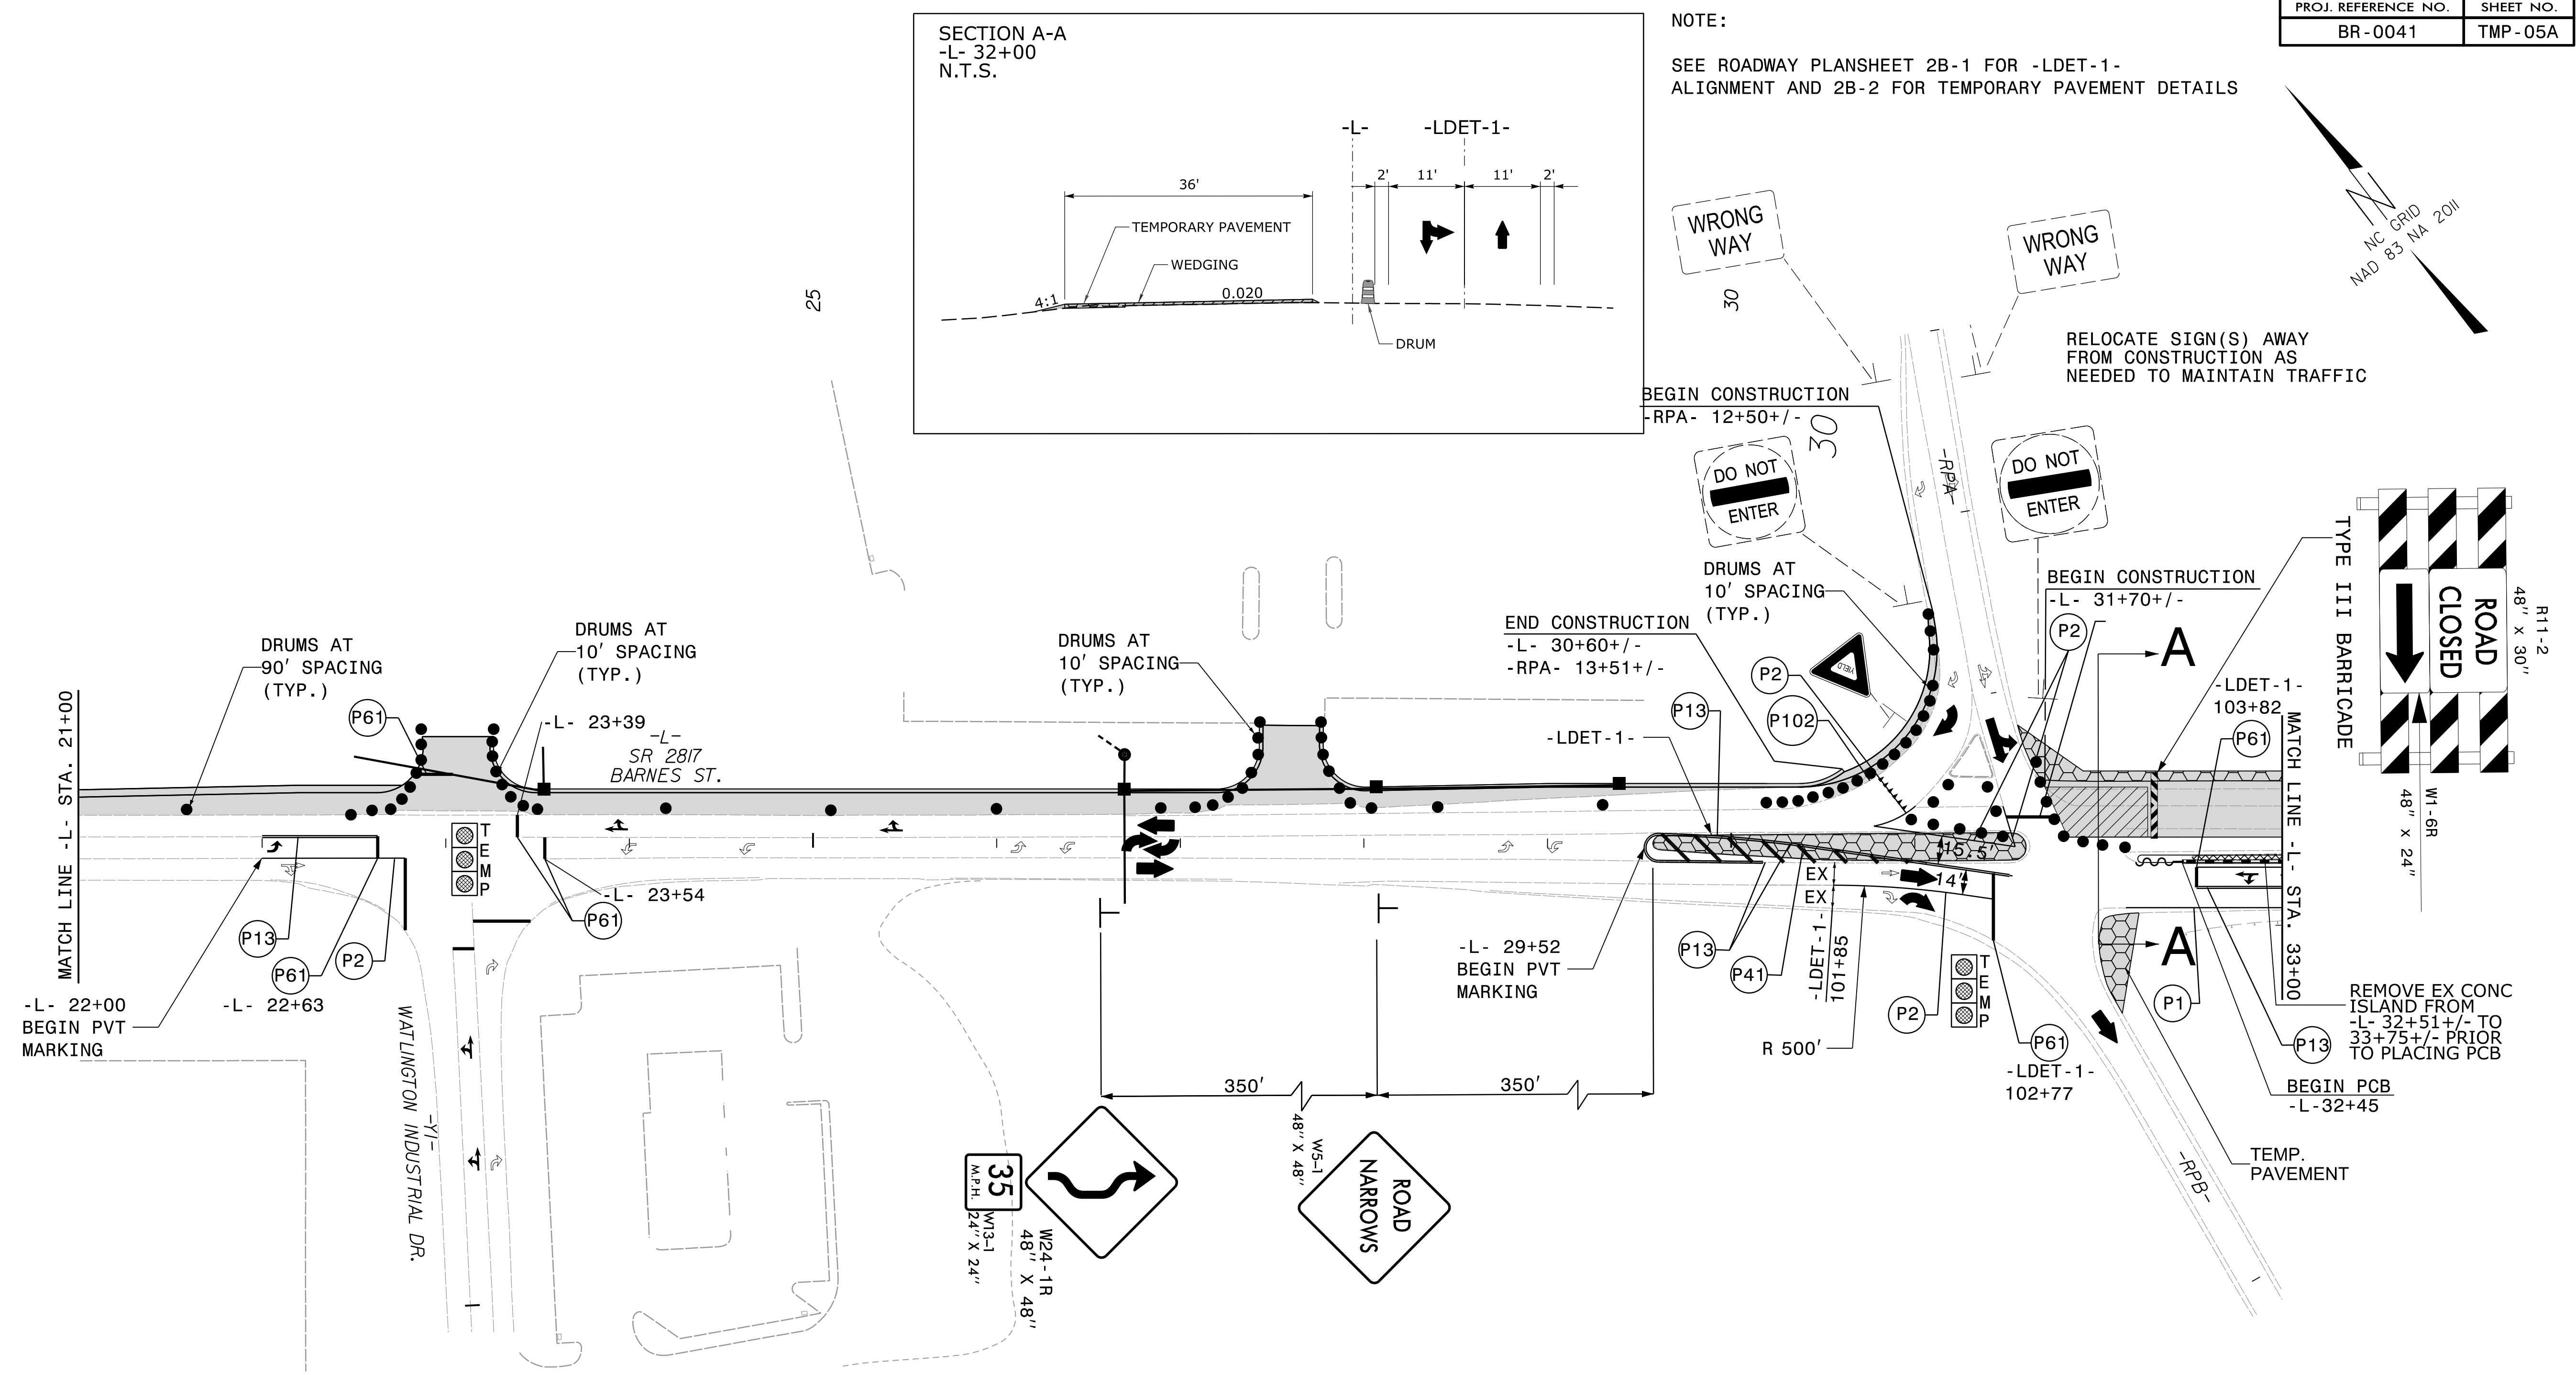


APPROVED: *Jeffrey D. Keeney*

DATE: 2/15/2023

SEAL

DOCUMENT NOT CONSIDERED FINAL UNLESS ALL SIGNATURES COMPLETED

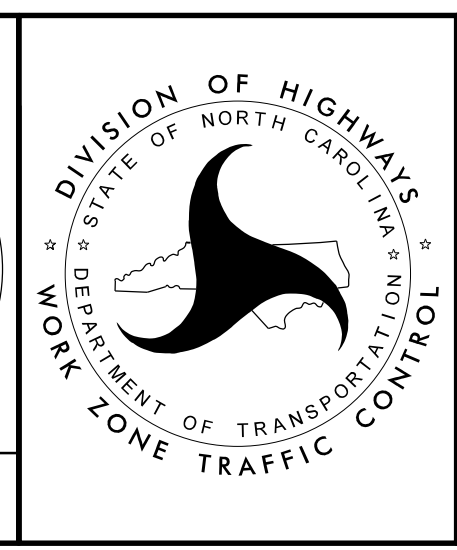

DIVISION OF HIGHWAYS
STATE OF NORTH CAROLINA
DEPARTMENT OF TRANSPORTATION
WORK ZONE TRAFFIC CONTROL

PHASE I DETAILS
SR 2817

2/15/2023
BR0041.TC_TMP_04_Phi.sh2.dgn
jon.ar.chambault