
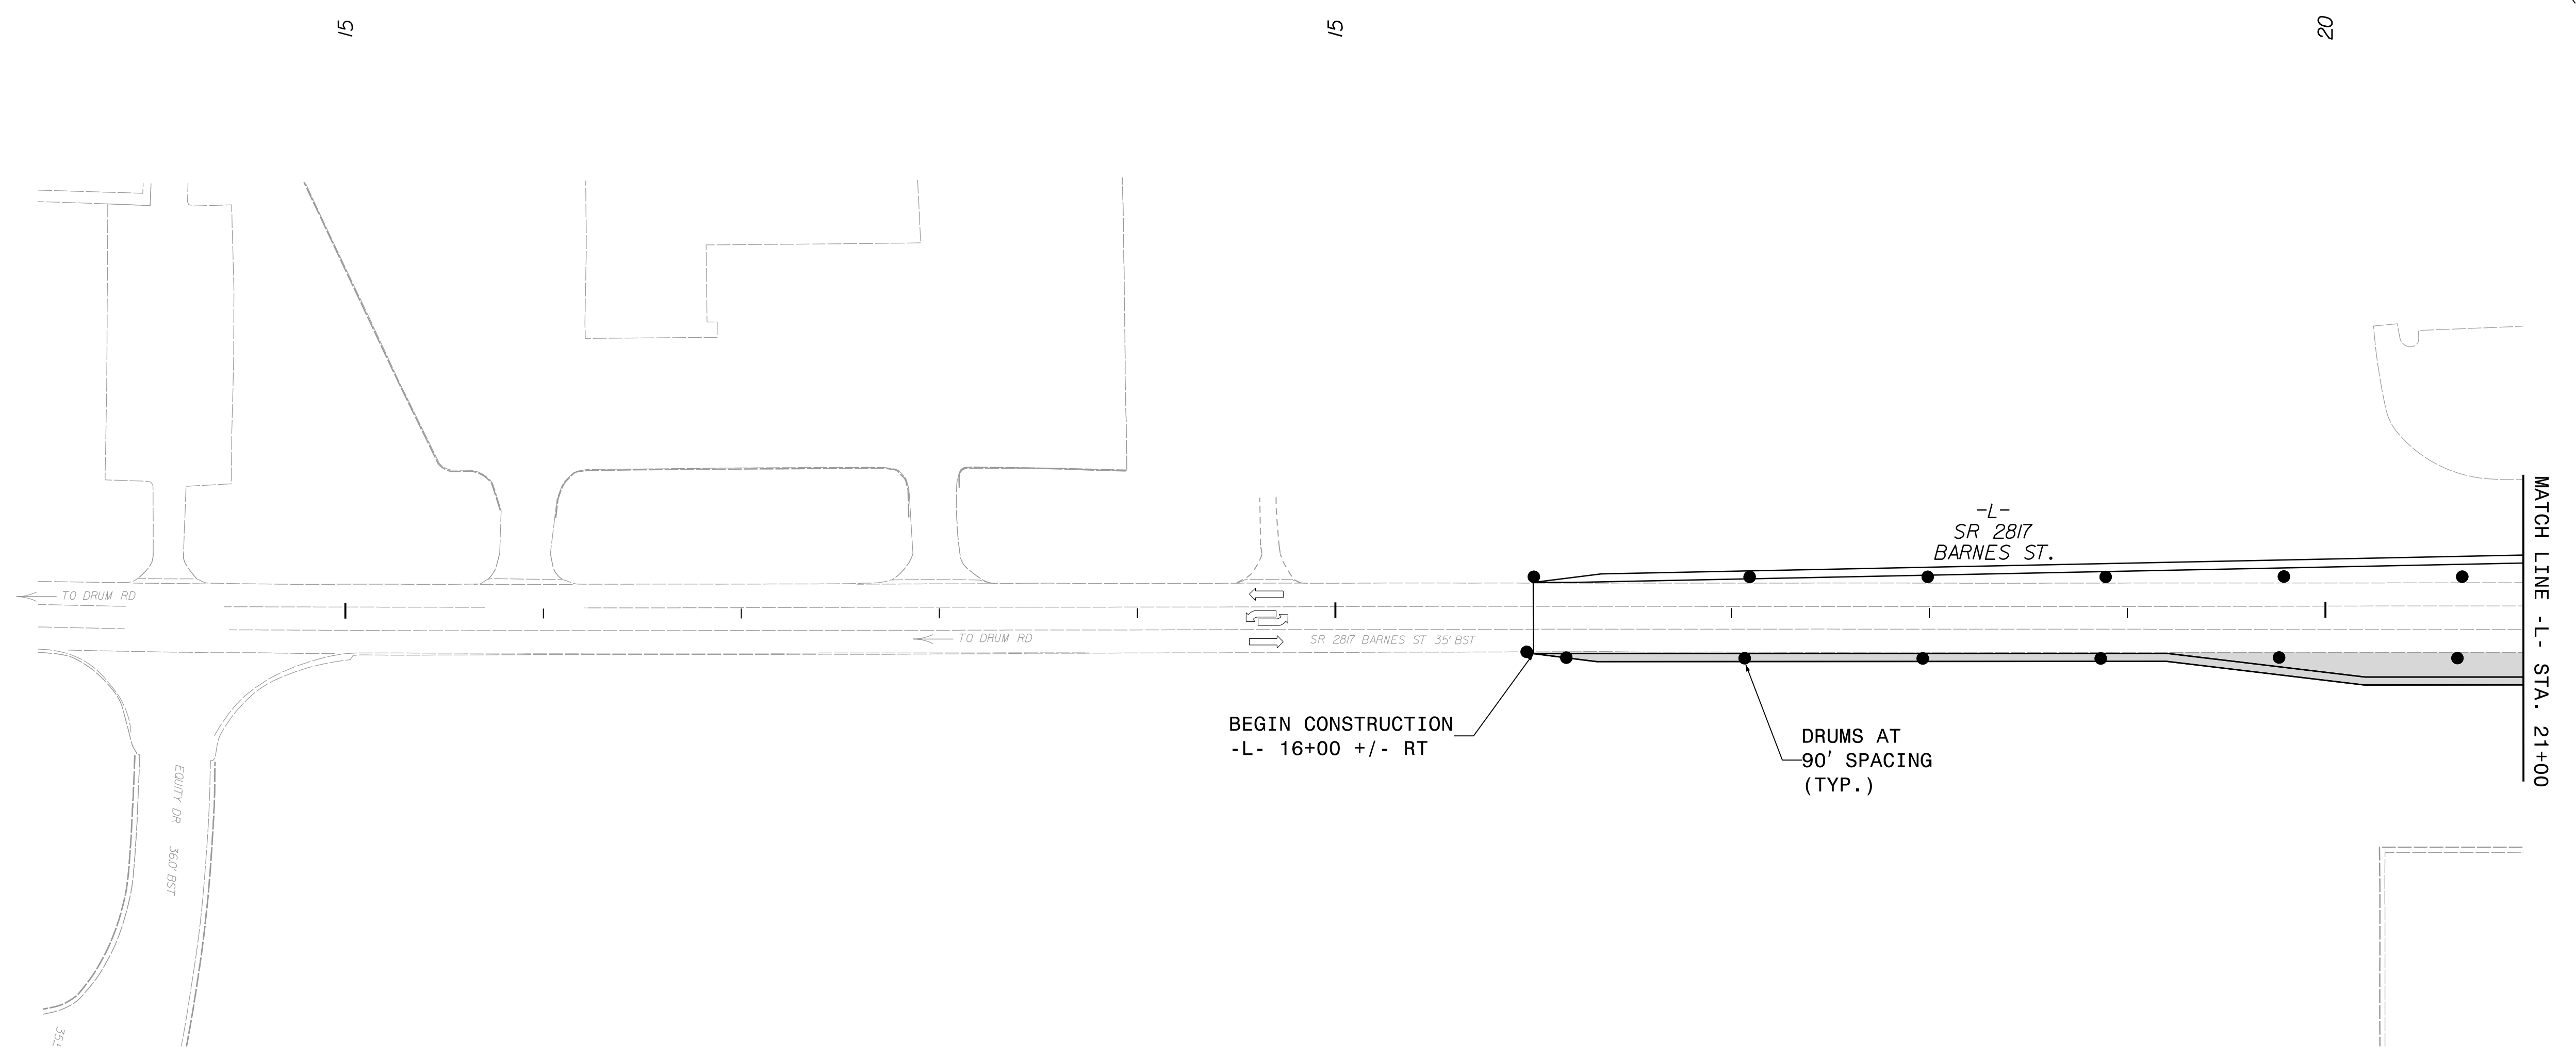


PROJ. REFERENCE NO.	SHEET NO.
BR - 0041	TMP - 08

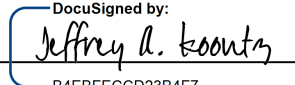


 WORK ZONE

2/15/2023  
BR0041.TC\_TMP\_04\_Ph2\_sht.dgn  
jon.ar.chambault

APPROVED:   
DocuSigned by: Jeffrey A. Koontz  
B4EBFECCD23BAF7

DATE: 2/15/2023

SEAL

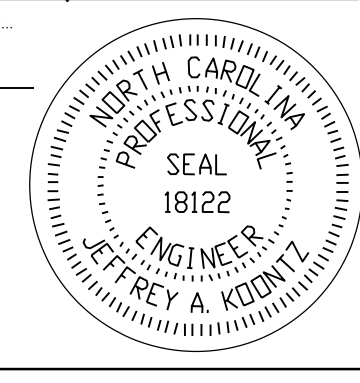


**PHASE II DETAILS**  
**SR 2817**

**DOCUMENT NOT CONSIDERED FINAL  
UNLESS ALL SIGNATURES COMPLETED**