



PROJ. REFERENCE NO.	SHEET NO.
BR - 0041	TMP - 12

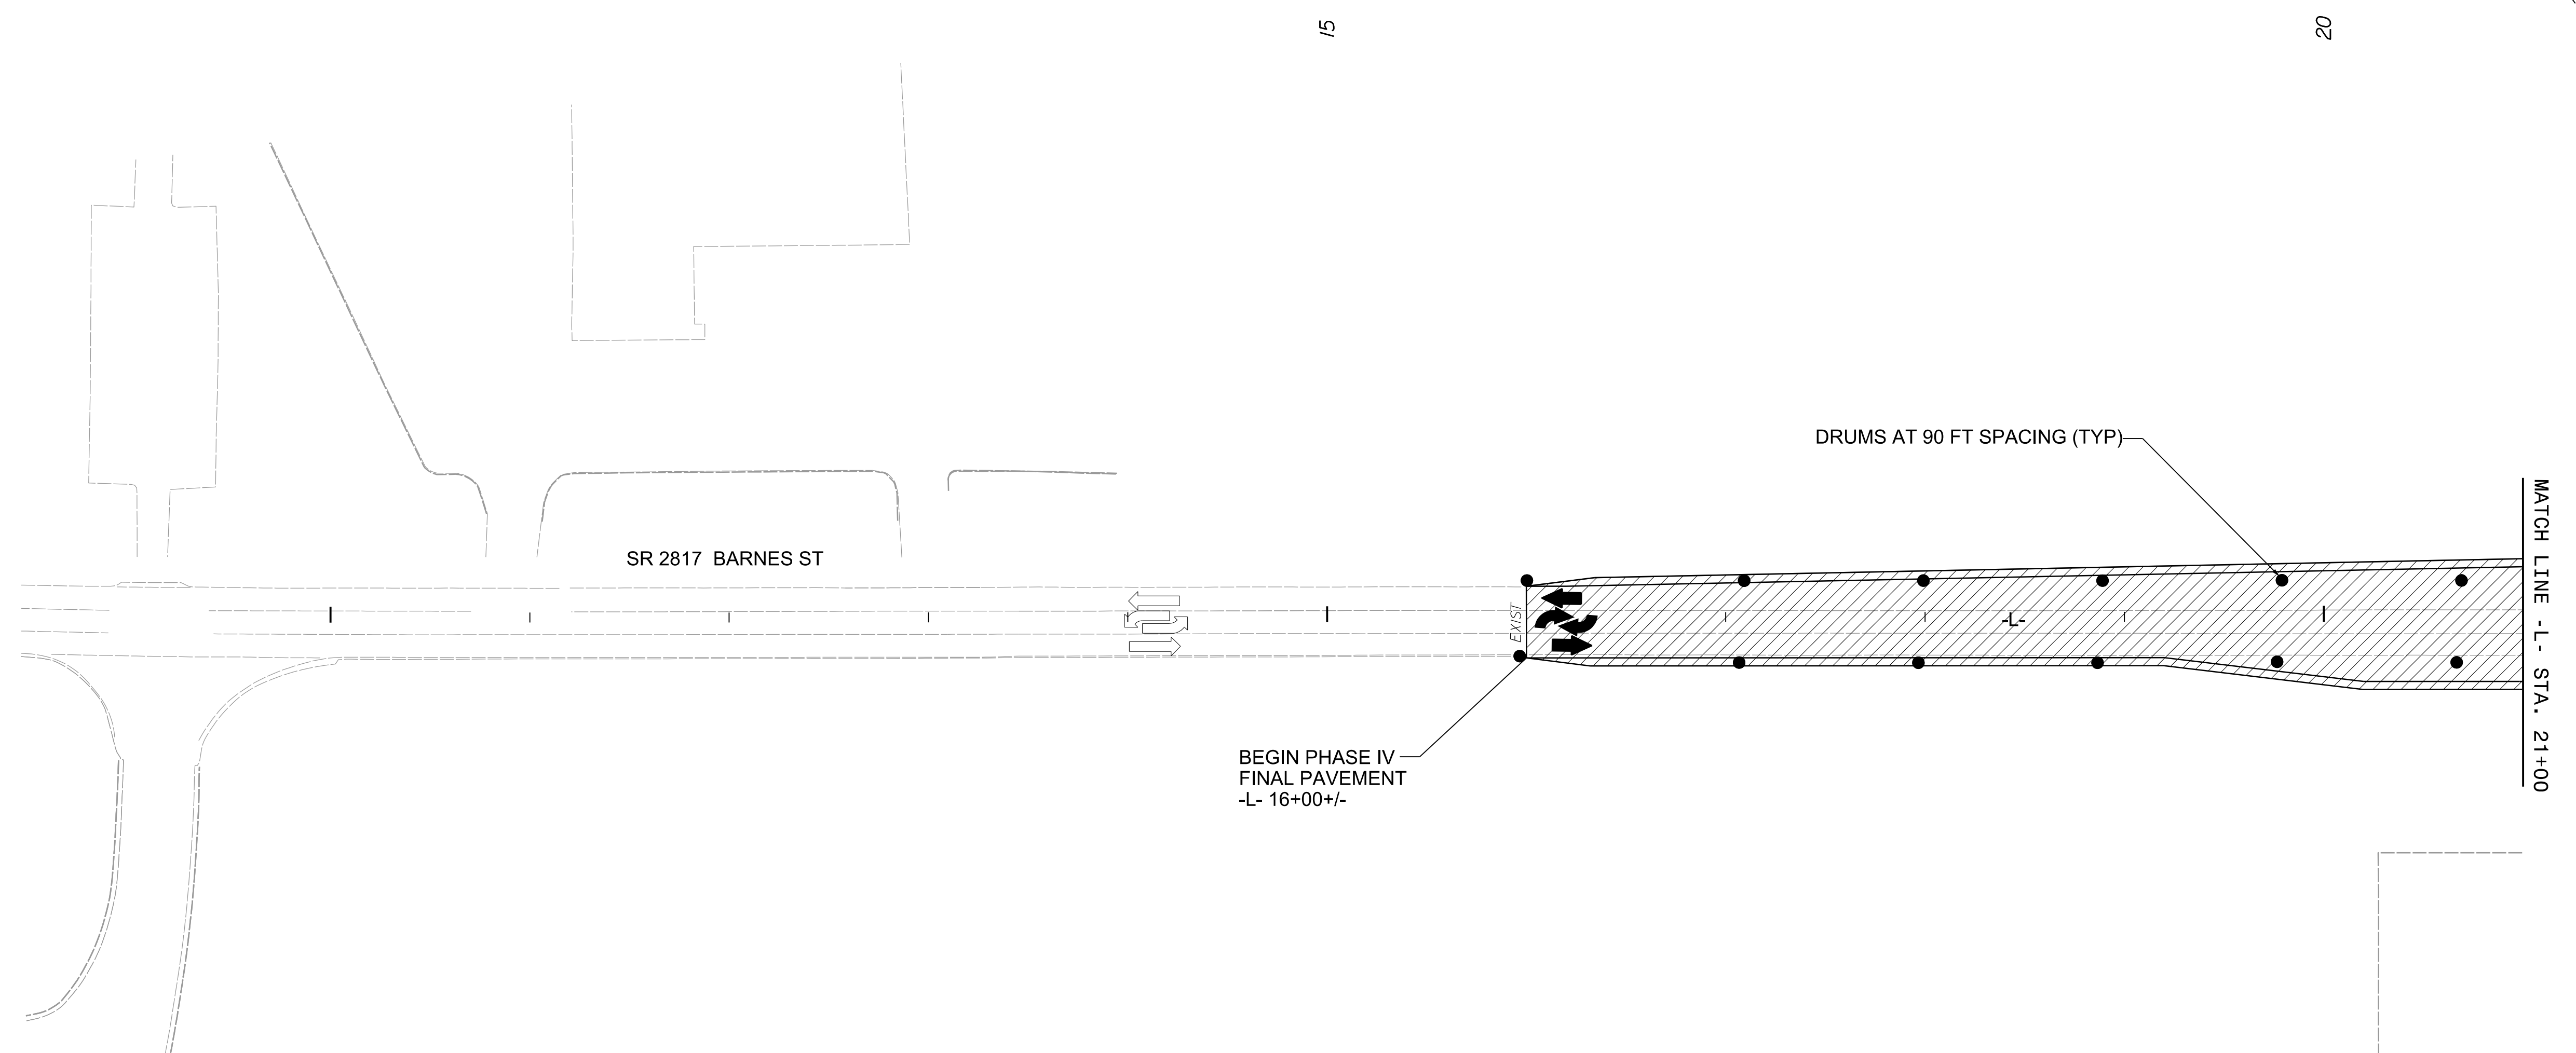


 FINAL PAVEMENT


APPROVED:   
DocuSigned by: Jeffrey A. Koontz  
B4EBFECCD23BAF7

DATE: 2/15/2023

SEAL

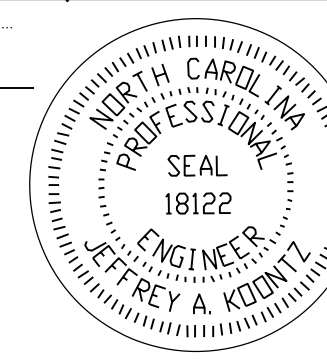

**DOCUMENT NOT CONSIDERED FINAL  
UNLESS ALL SIGNATURES COMPLETED**

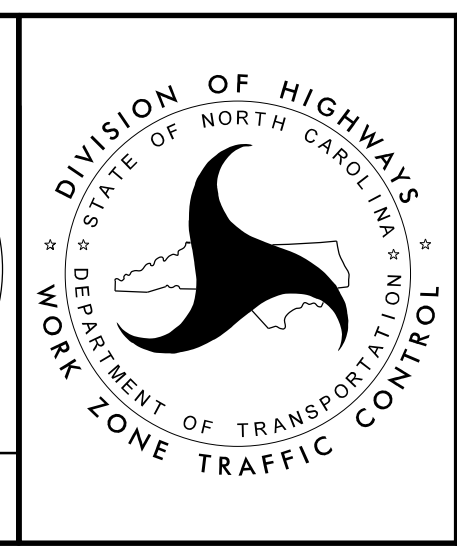

**PHASE IV DETAILS  
SR 2817**

2/15/2023  
BR0041.TC\_TMP\_04\_Ph3\_sht.dgn  
jon.ar.chambault