


TIP NO. BR-0041	SHEET NO. PMP-2
Approved by: <i>Jeffrey A. Koontz</i> DATE: 2/15/2023	
DOCUMENT NOT CONSIDERED FINAL UNLESS ALL SIGNATURES COMPLETED	

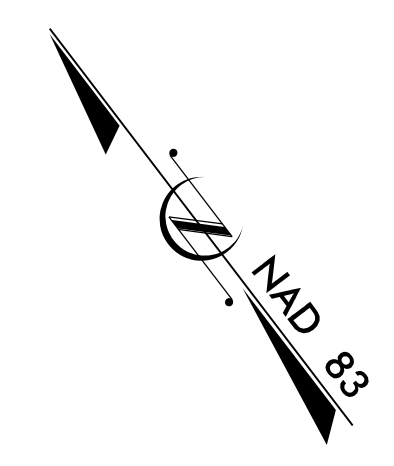


15

20

25

BEGIN TIP PROJECT BR-0041
-L- POT STA. 16+00.00
TIE TO EXISTING MARKINGS

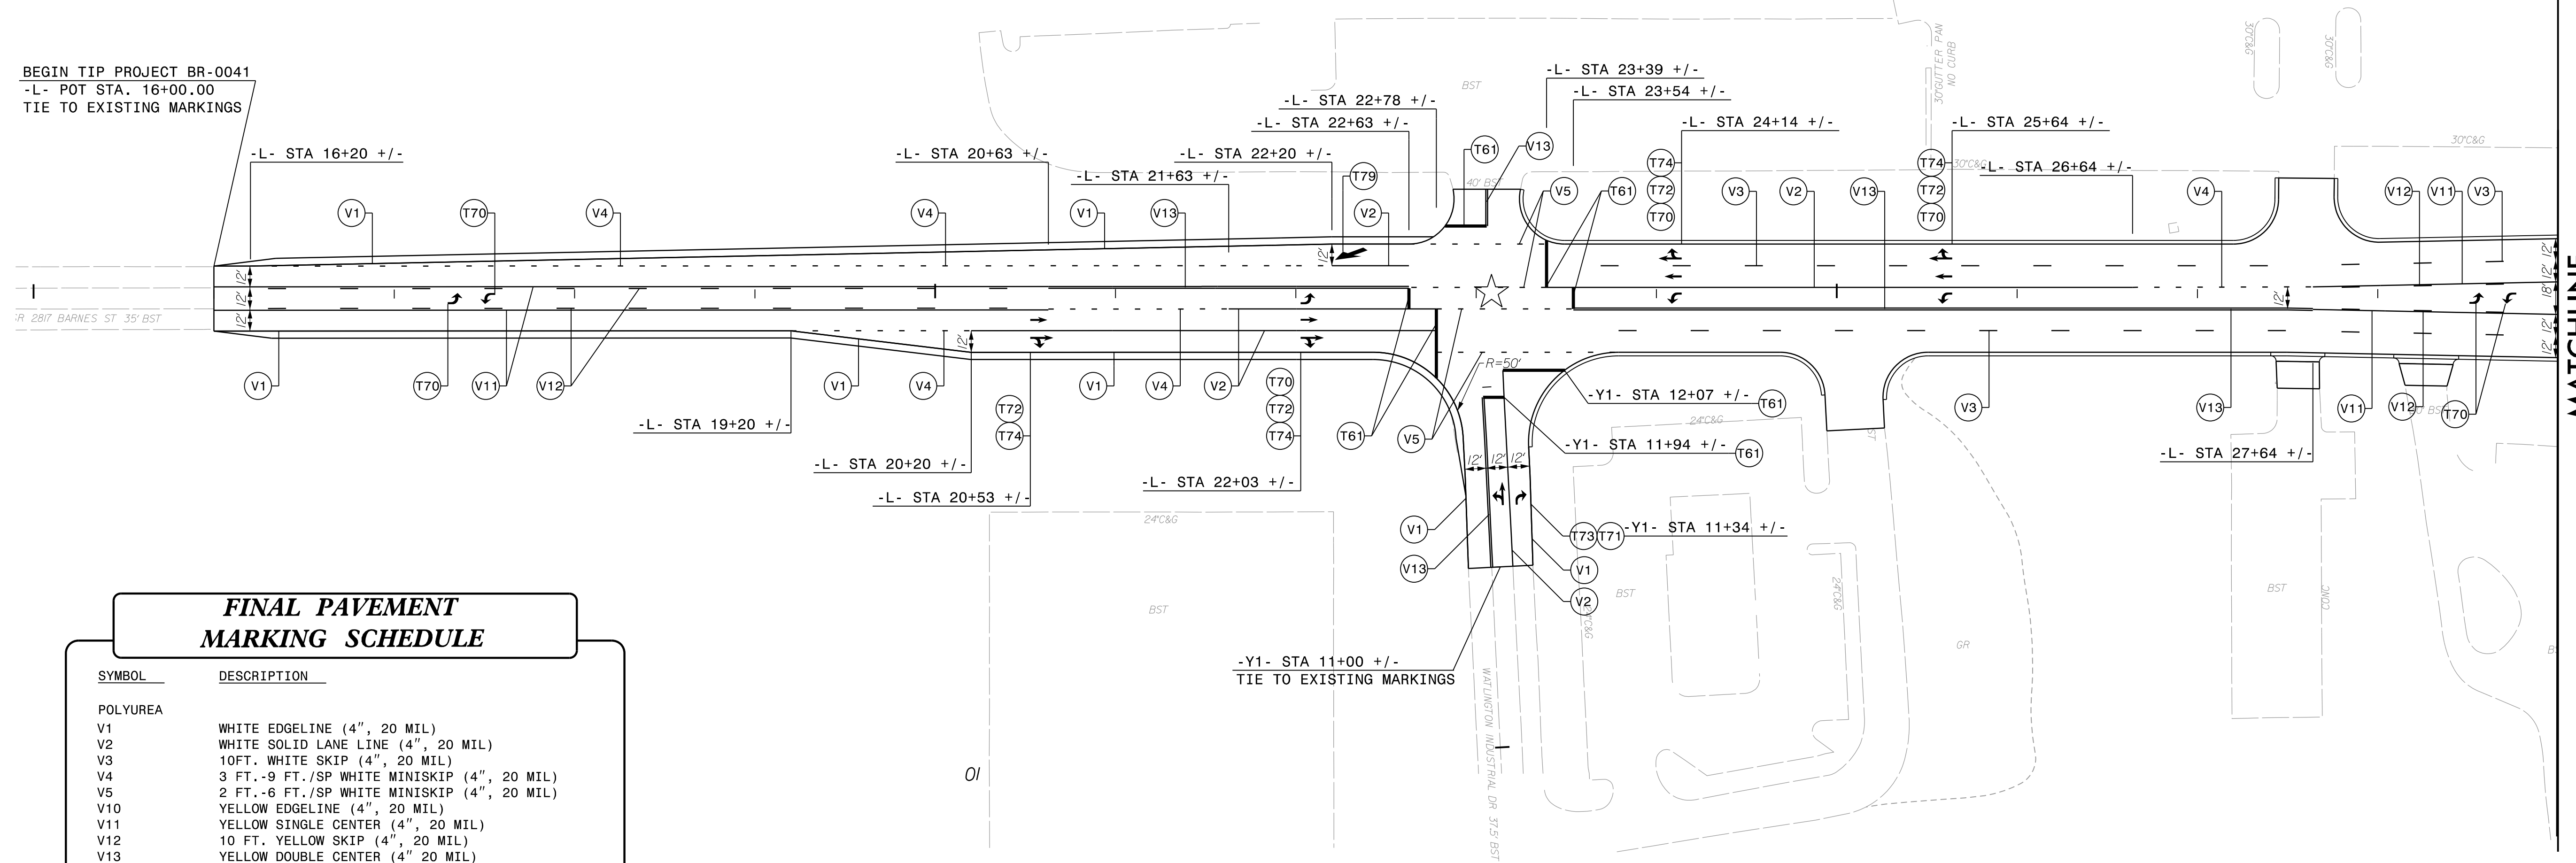

FINAL PAVEMENT MARKING SCHEDULE

SYMBOL	DESCRIPTION
POLYUREA	
V1	WHITE EDGELINE (4", 20 MIL)
V2	WHITE SOLID LANE LINE (4", 20 MIL)
V3	10FT. WHITE SKIP (4", 20 MIL)
V4	3 FT.-9 FT./SP WHITE MINISKIP (4", 20 MIL)
V5	2 FT.-6 FT./SP WHITE MINISKIP (4", 20 MIL)
V10	YELLOW EDGELINE (4", 20 MIL)
V11	YELLOW SINGLE CENTER (4", 20 MIL)
V12	10 FT. YELLOW SKIP (4", 20 MIL)
V13	YELLOW DOUBLE CENTER (4" 20 MIL)
V20	WHITE EDGELINE (6", 20 MIL)
V22	10FT. WHITE SKIP (6", 20 MIL)
V30	YELLOW EDGELINE (6", 20 MIL)
V50	WHITE GORELINE (12", 20 MIL)
THERMOPLASTIC	
T61	WHITE STOPBAR (24", 90 MIL)
T70	LEFT TURN ARROW (90 MIL)
T71	RIGHT TURN ARROW (90 MIL)
T72	STRAIGHT ARROW (90 MIL)
T73	COMBO. LEFT/STRAIGHT ARROW (90 MIL)
T74	COMBO. RIGHT/STRAIGHT ARROW (90 MIL)
T79	MERGE ARROW (90 MIL)
T80	WRONG-WAY RAMP ARROW (90 MIL)
T103	24" YIELD LINE TRIANGLE (90 MIL)

EXISTING SIGNAL

PAVEMENT MARKING DETAIL

MATCHLINE
 -L- STA 29 + 00.00
 SEE SHEET PMP-3

2/9/2023
 p:\aecom-na-pw-bentley.com\AECOM_DS21_NA_2020\Documents\60581577-NC DOT_TIP_Signing and Delineation\PM\BR0041_pmp_psh02.dgn
 localuser