


TIP NO. BR-0041	SHEET NO. PMP-3
APPROVED: <i>Jeffrey A. Koontz</i> SHEEP/ECDD284F7	
DATE: 2/15/2023	
SEAL NORTH CAROLINA PROFESSIONAL ENGINEER SEAL 18122 JEFFREY A. KOONTZ	
DOCUMENT NOT CONSIDERED FINAL UNLESS ALL SIGNATURES COMPLETED	
AECOM NC FIRM LICENSE No. F-0342 5438 Wade Park Boulevard, Suite 200 Raleigh, NC 27607 1997.461-1100	

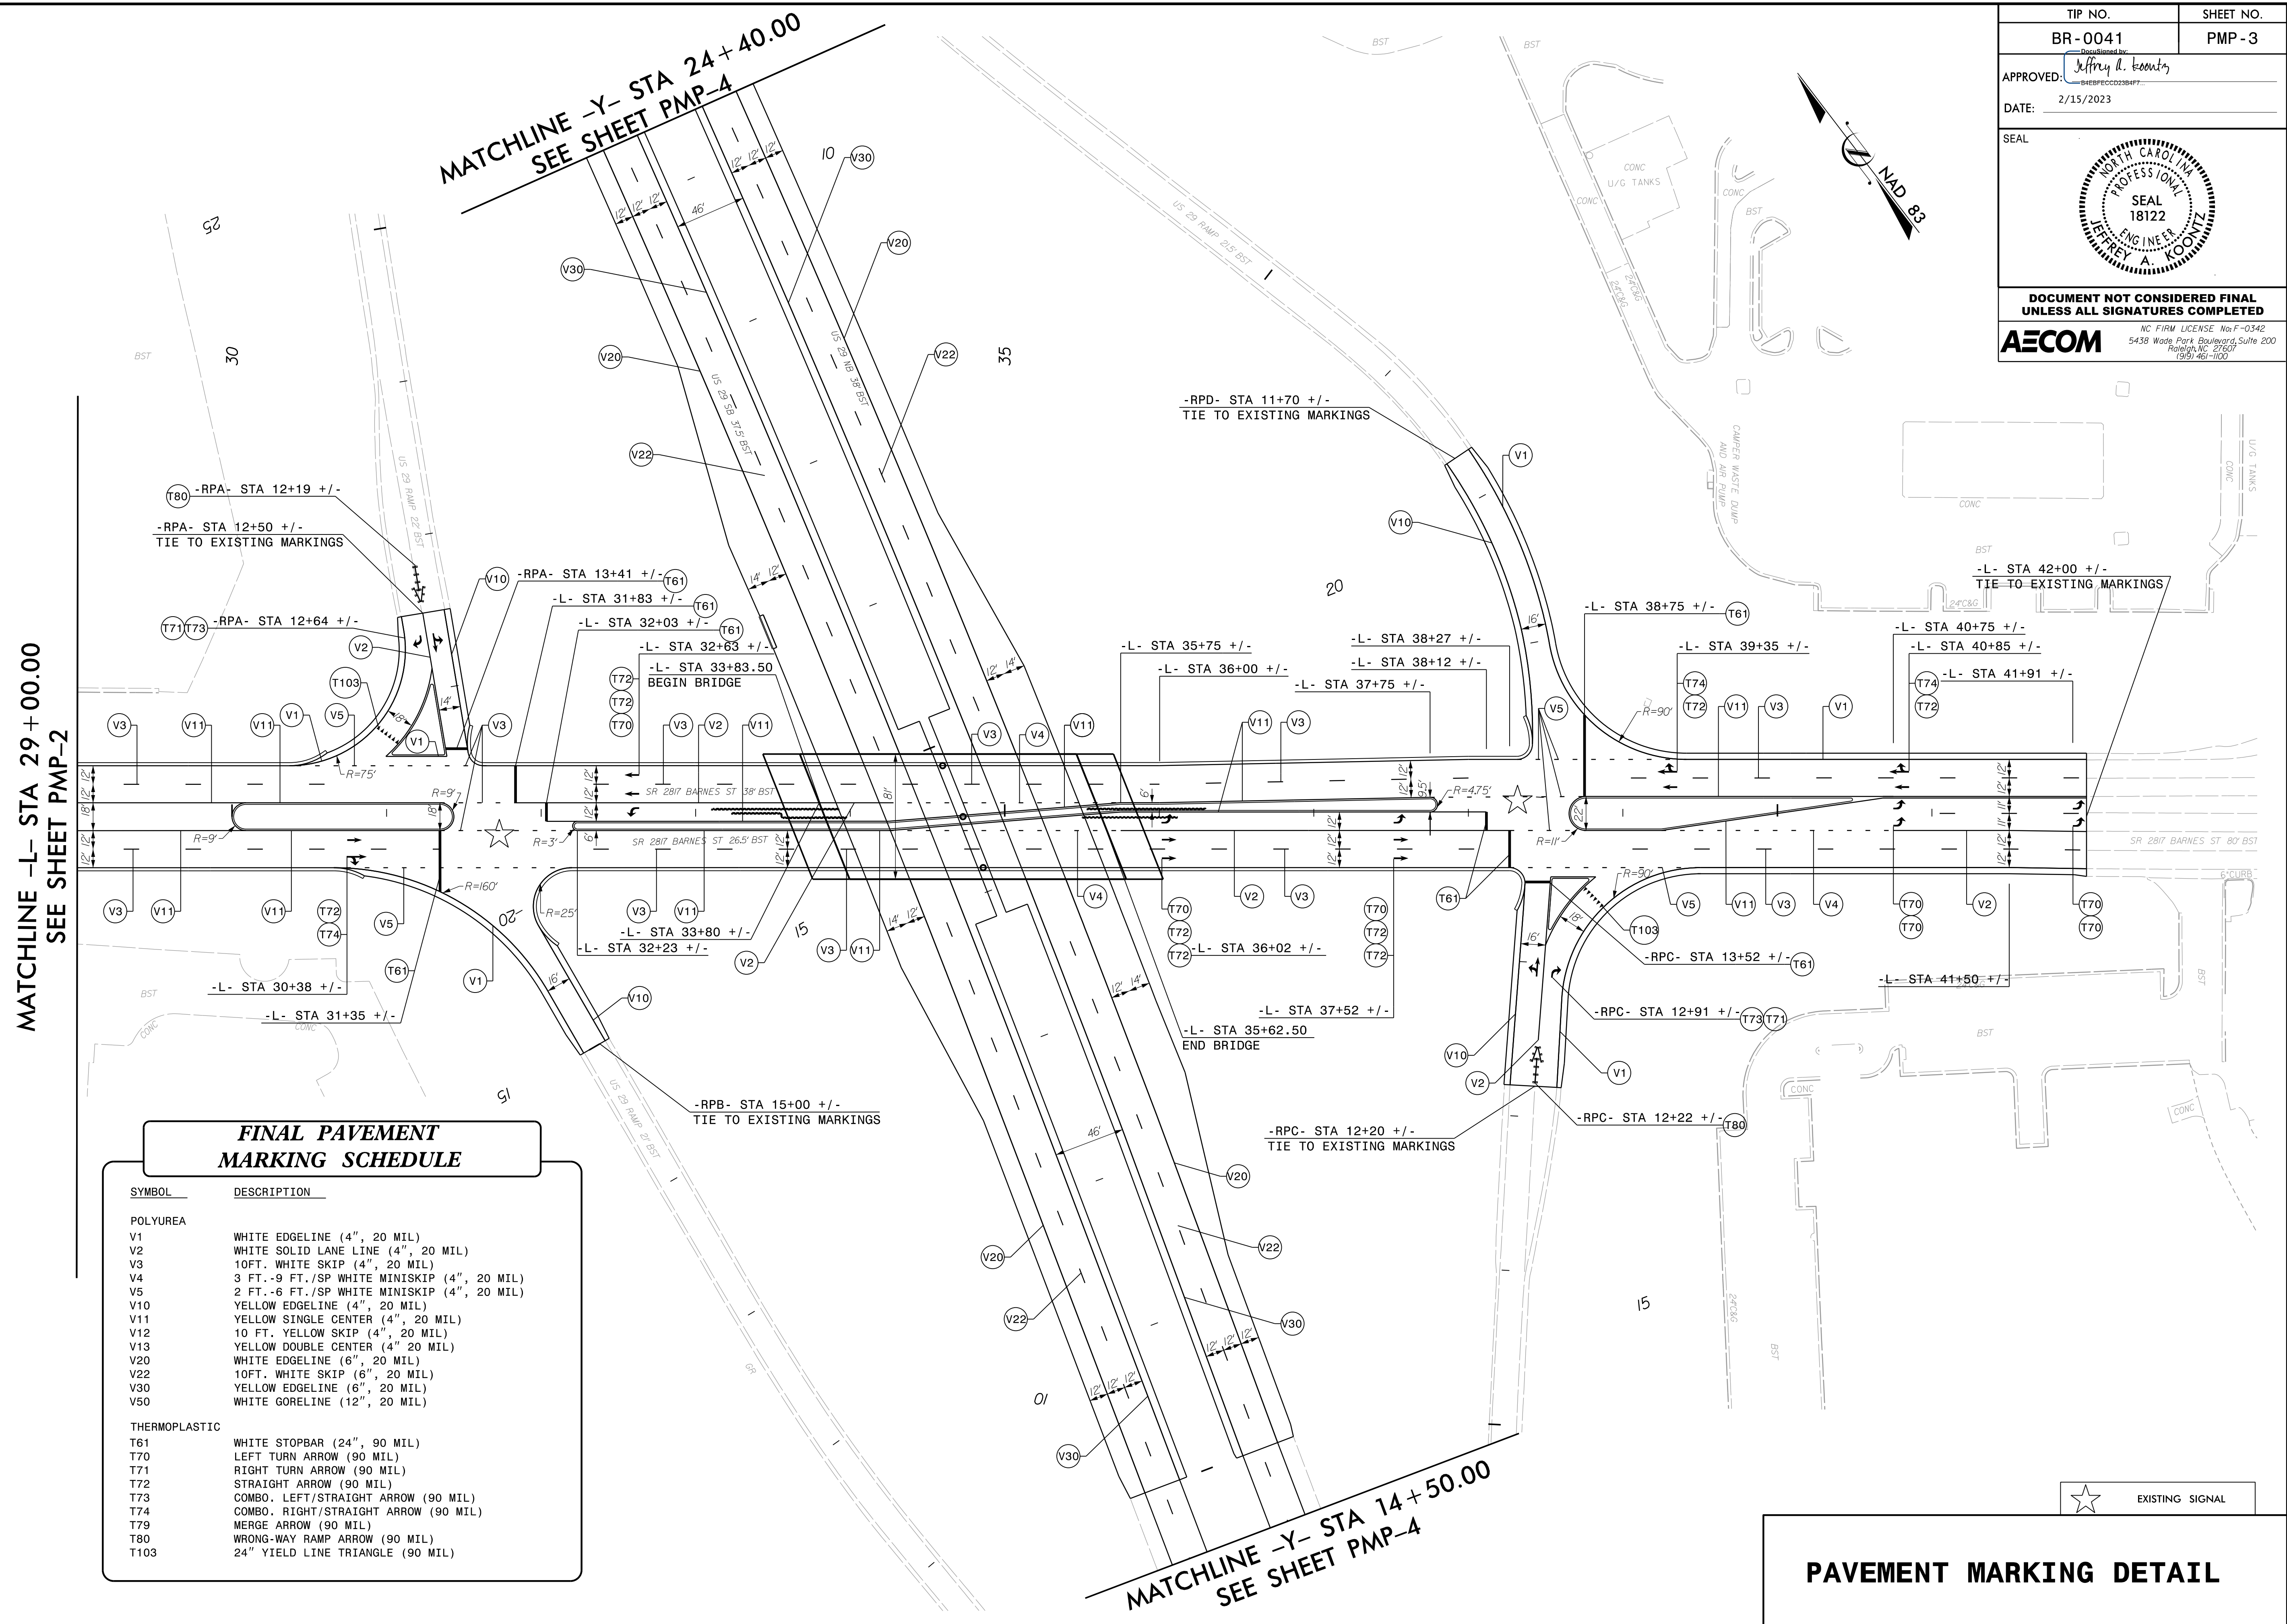

FINAL PAVEMENT MARKING SCHEDULE

SYMBOL	DESCRIPTION
POLYUREA	
V1	WHITE EDGELINE (4", 20 MIL)
V2	WHITE SOLID LANE LINE (4", 20 MIL)
V3	10FT. WHITE SKIP (4", 20 MIL)
V4	3 FT.-9 FT./SP WHITE MINISKIP (4", 20 MIL)
V5	2 FT.-6 FT./SP WHITE MINISKIP (4", 20 MIL)
V10	YELLOW EDGELINE (4", 20 MIL)
V11	YELLOW SINGLE CENTER (4", 20 MIL)
V12	10 FT. YELLOW SKIP (4", 20 MIL)
V13	YELLOW DOUBLE CENTER (4" 20 MIL)
V20	WHITE EDGELINE (6", 20 MIL)
V22	10FT. WHITE SKIP (6", 20 MIL)
V30	YELLOW EDGELINE (6", 20 MIL)
V50	WHITE GORELINE (12", 20 MIL)
THERMOPLASTIC	
T61	WHITE STOPBAR (24", 90 MIL)
T70	LEFT TURN ARROW (90 MIL)
T71	RIGHT TURN ARROW (90 MIL)
T72	STRAIGHT ARROW (90 MIL)
T73	COMBO. LEFT/STRAIGHT ARROW (90 MIL)
T74	COMBO. RIGHT/STRAIGHT ARROW (90 MIL)
T79	MERGE ARROW (90 MIL)
T80	WRONG-WAY RAMP ARROW (90 MIL)
T103	24" YIELD LINE TRIANGLE (90 MIL)

PAVEMENT MARKING DETAIL

2/9/2023
p:\aecom-na-pw-bentley.com\AECOM\Documents\60581577-NCDDT SMU BR-0041\900-CAD GIS\910-CAD\70-NCDDT_TIP\Signing and Delineation\PM\BR0041_pmp_psh03.dgn
localuser