


TIP NO. BR-0041	SHEET NO. SIGN-1
APPROVED: <i>Jeffrey A. Koontz</i> <small>JEFFREY A. KOONTZ 2847</small>	
DATE: 3/1/2023	
	
DOCUMENT NOT CONSIDERED FINAL UNLESS ALL SIGNATURES COMPLETED	

**STATE OF NORTH CAROLINA
DEPARTMENT OF TRANSPORTATION**

**SIGNING PLAN
ROCKINGHAM COUNTY**

**LOCATION: BRIDGE 780001 ON SR 2817 (BARNES ST)
OVER OVER US 29**

T.I.P.: BR-0041

INDEX

SHEET NO.	DESCRIPTION
SIGN-1	SIGNING PLAN TITLE AND SCHEDULE SHEET
SIGN-2	SIGN INVENTORY, TYPE "E" AND "F"
SIGN-3 THRU SIGN-3A	SIGN DESIGNS, TYPE "D"
SIGN-4 THRU SIGN-6	EXISTING SIGNS
SIGN-7 THRU SIGN-9	PROPOSED SIGNS

GENERAL NOTES

THE FOLLOWING GENERAL NOTES APPLY AT ALL TIMES FOR THE DURATION OF THE CONSTRUCTION PROJECT, EXCEPT WHEN OTHERWISE NOTED IN THE PLAN, OR DIRECTED BY THE ENGINEER.

- A) ALL SIGNS SHALL BE FURNISHED BY THE CONTRACTOR.
- B) ALL TYPE 'D' SIGNS SHALL BE MOUNTED ON TWO U-CHANNEL POSTS UNLESS OTHERWISE INDICATED ON THE PLANS.
- C) IF REMOVAL OR RELOCATION OF SIGNS ON PRIVATE STREET (NON-STATE MAINTAINED) IS REQUIRED DUE TO CONSTRUCTION, THE CONTRACTOR SHALL INFORM THE ENGINEER.
- D) WHEN NOT STATIONED OR DIMENSIONED ON PLANS, ALL 'E' AND 'F' SIGNS SHALL BE FIELD LOCATED BY THE ENGINEER.
- D) ALL EXISTING SIGNS ON U-CHANNEL POSTS WITHIN THE PROJECT LIMITS SHALL BE REMOVED AND DISPOSED OF UNLESS OTHERWISE NOTED ON PLANS.
- F) THE BACKGROUND FOR TYPE E & F SIGNS SHALL BE TYPE C REFLECTIVE SHEETING.

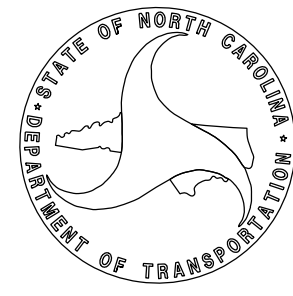
SUMMARY OF QUANTITIES

ITEM NO.		ITEM DESCRIPTION	QUANTITY	UNIT
DESC. NO.	SECT. NO.			
4025000000	901	CONTRACTOR FURNISHED, TYPE D SIGN	90	S.F.
4025000000	901	CONTRACTOR FURNISHED, TYPE E SIGN	221	S.F.
4025000000	901	CONTRACTOR FURNISHED, TYPE F SIGN	123	S.F.
4072000000	903	SUPPORTS, 3 LB STEEL U-CHANNEL	741	L.F.
4096000000	904	SIGN ERECTION, TYPE D	6	EA.
4102000000	904	SIGN ERECTION, TYPE E	39	EA.
4108000000	904	SIGN ERECTION, TYPE F	6	EA.
4116100000	904	SIGN ERECTION, RELOCATE SIGN TYPE E (GROUND MOUNTED)	1	EA.
4155000000	907	DISPOSAL OF SIGN SYSTEM, U-CHANNEL	40	EA.

ROADWAY STANDARD DRAWING

THE FOLLOWING ROADWAY STANDARDS AS APPEAR IN "ROADWAY STANDARD DRAWINGS" - PROJECT SERVICES UNIT - N.C. DEPARTMENT OF TRANSPORTATION - RALEIGH, N.C., DATED JANUARY 2018 ARE APPLICABLE TO THIS PROJECT AND BY REFERENCE HEREBY ARE CONSIDERED A PART OF THESE PLANS:

STD. NO.	TITLE
903.10	GROUND MOUNTED SIGN SUPPORTS
904.10	ORIENTATION OF GROUND MOUNTED SIGNS
904.50	MOUNTING OF TYPE 'D', 'E' AND 'F' SIGNS ON 'U' CHANNEL POSTS

PLAN SUBMITTED TO:	
<i>DAVID STUTTS, PE</i>	

PLAN PREPARED BY:	AECOM <small>NC FIRM LICENSE No: F-0342 5438 Wade Park Boulevard, Suite 200 Raleigh, NC 27607 (919) 461-1100</small>
<i>JEFFREY KOONTZ, PE</i>	PROJECT ENGINEER
<i>NICK BLOME, EI</i>	DESIGN ENGINEER

3/1/2023 p:\41\aecom-ne-pw\bentley.com\AECOM_DS21_NA_2020\Documents\60581577-NCDDT_SMU_BR-0041\900-CAD_GIS\910_CAD\70_NCCDDT_TIP\Signing and Delineation\Signing\BR0041_sn_sh01_tsh.dgn jeff.koontz