


I:\9\2023\p\aecom-na-pw-bentley.com\AECOM_DS21_NA_2020\Documents\60581577-NCDOT_SMU_BR-004\900-CAD_GIS\910-CAD_V0_NCDOT_TIP\Signing and Delineation\Signing\BR004\sm_sh02.dgn


401 QUANTITY REQ'D: 2

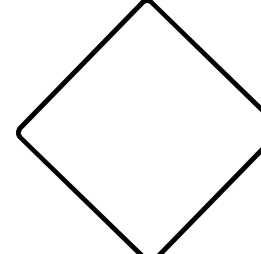

18 X 18
OM1-3

TYPE 1 OBJECT MARKER
MOUNTED BELOW SIGN 402
IN TWO LOCATIONS


406 QUANTITY REQ'D: 1

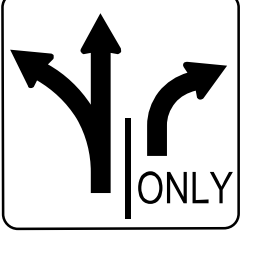

36 X 30
R3-8

TWO "U" POSTS PER SIGN

411 QUANTITY REQ'D: 2



36 X 12
R6-1

**MOUNTED BACK TO BACK WITH
SIGN 410 IN TWO LOCATIONS**


412 QUANTITY REQ'D: 2



24 X 24
D9-2


ONE "U" POST PER SIGN

413 QUANTITY REQ'D: 2

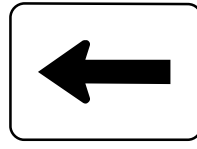


21 X 15
M6-1

**MOUNTED BELOW SIGN 412
IN TWO LOCATIONS**

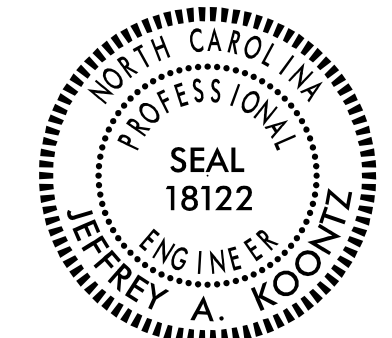TIP NO. BR-0041	SHEET NO. SIGN-2
APPROVED: <i>Jeffrey A. Koontz</i> DATE: 2/15/2023	
	
DOCUMENT NOT CONSIDERED FINAL UNLESS ALL SIGNATURES COMPLETED	
AECOM <small>NC FIRM LICENSE No. F-0342 5438 Wade Park Boulevard, Suite 200 Raleigh, NC 27607 1997-461-1100</small>	


402 QUANTITY REQ'D: 6

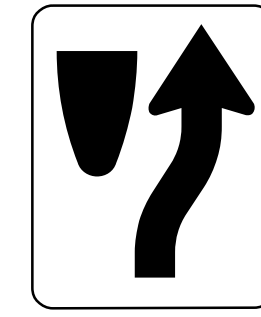

24 X 30
R4-7

ONE "U" POST PER SIGN


407 QUANTITY REQ'D: 4



30 X 30
R5-1

ONE "U" POST PER SIGN


408 QUANTITY REQ'D: 5



36 X 24
R5-1a

ONE "U" POST PER SIGN


409 QUANTITY REQ'D: 4



36 X 36 X 36
R1-2

ONE "U" POST PER SIGN


410 QUANTITY REQ'D: 2



36 X 12
R6-1

TWO "U" POSTS PER SIGN


411 QUANTITY REQ'D: 2

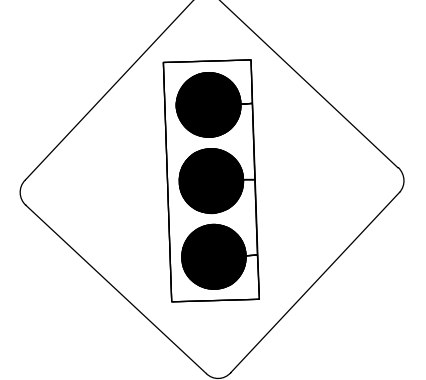

36 X 36
W4-1

ONE "U" POST PER SIGN


403 QUANTITY REQ'D: 2

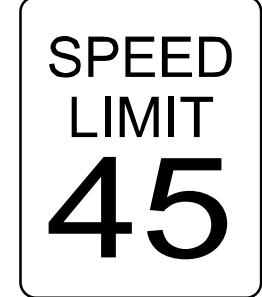

24 X 30
R2-1

ONE "U" POST PER SIGN


404 QUANTITY REQ'D: 1

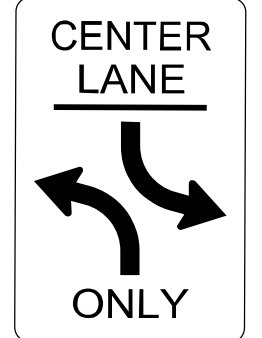

24 X 36
R3-9b

ONE "U" POST PER SIGN


405 QUANTITY REQ'D: 2

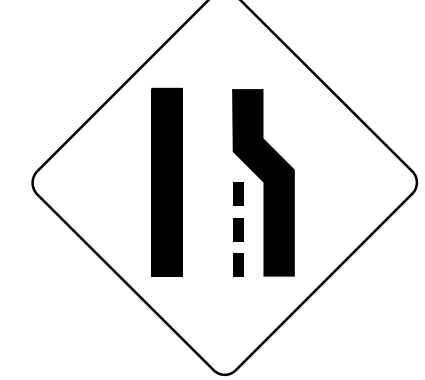

36 X 36
W4-2

ONE "U" POST PER SIGN


406 QUANTITY REQ'D: 1

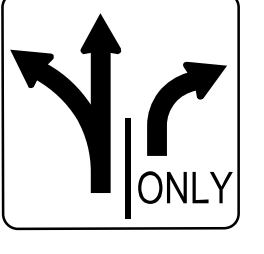

36 X 30
R3-8

TWO "U" POSTS PER SIGN


407 QUANTITY REQ'D: 4



30 X 30
R5-1

ONE "U" POST PER SIGN


408 QUANTITY REQ'D: 5



36 X 24
R5-1a

ONE "U" POST PER SIGN


409 QUANTITY REQ'D: 4



36 X 36 X 36
R1-2

ONE "U" POST PER SIGN


410 QUANTITY REQ'D: 2



36 X 12
R6-1

TWO "U" POSTS PER SIGN


411 QUANTITY REQ'D: 2

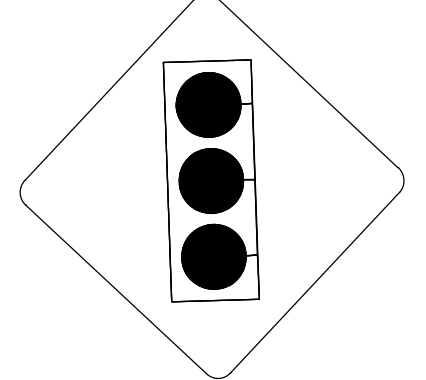

36 X 36
W4-1

ONE "U" POST PER SIGN


412 QUANTITY REQ'D: 2



24 X 24
D9-2

ONE "U" POST PER SIGN


413 QUANTITY REQ'D: 2

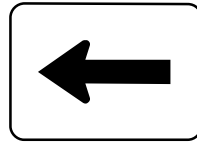

21 X 15
M6-1

**MOUNTED BELOW SIGN 412
IN TWO LOCATIONS**


414 QUANTITY REQ'D: 2

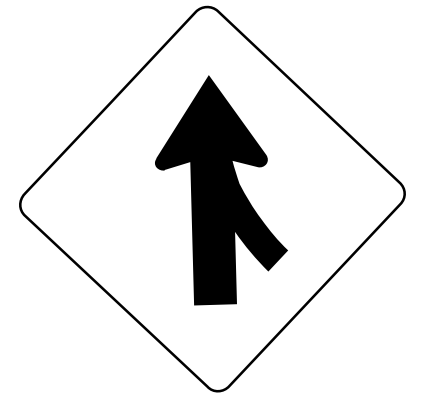

48 X 48
W4-1

TWO "U" POSTS PER SIGN


415 QUANTITY REQ'D: 2

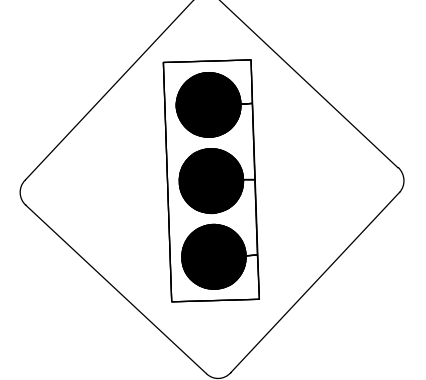

36 X 36
W4-1

ONE "U" POST PER SIGN


416 QUANTITY REQ'D: 2

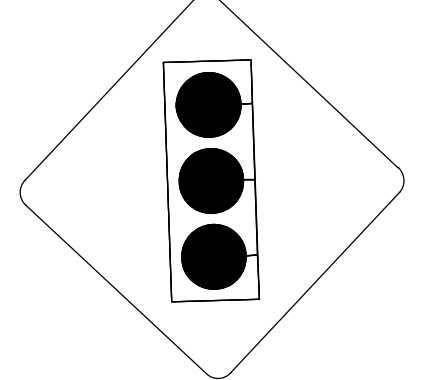

36 X 36
W4-1

ONE "U" POST PER SIGN

417 QUANTITY REQ'D: 2

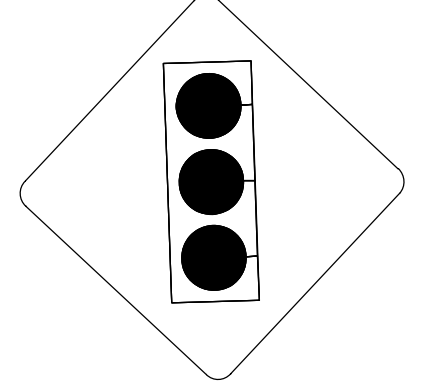

36 X 36
W4-1

ONE "U" POST PER SIGN


418 QUANTITY REQ'D: 2



36 X 36
W4-1

ONE "U" POST PER SIGN


419 QUANTITY REQ'D: 2

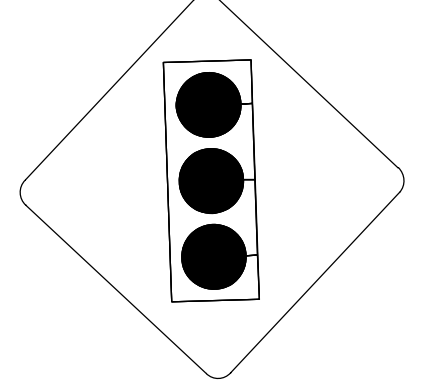

36 X 36
W4-1

ONE "U" POST PER SIGN

420 QUANTITY REQ'D: 2

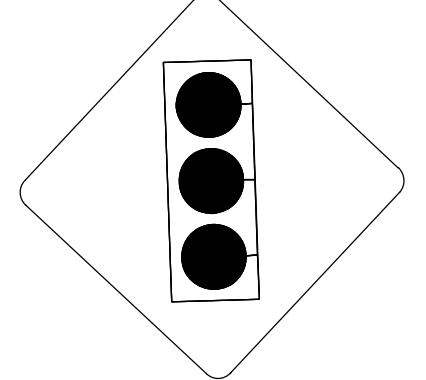

36 X 36
W4-1

ONE "U" POST PER SIGN

501

1 - 24"x12" NORTH EAST 1 - 24"x12"
 1 - 24"x24" 29 158 1 - 30"x24"
 1 - 21"x15" SOUTH WEST 1 - 21"x15"
 1 - 24"x12" 29 158 1 - 24"x12"
 1 - 24"x24" 29 158 1 - 30"x24"
 1 - 21"x15" 1 - 21"x15"

TWO "U" POSTS PER ASSEMBLY

502

1 - 24"x12" SOUTH WEST 1 - 24"x12"
 1 - 24"x24" 29 158 1 - 30"x24"
 1 - 21"x15" 1 - 21"x15"

**MOUNTED BELOW SIGN 302
IN ONE LOCATION**

503

NORTH 1 - 24"x12"
 BY-PASS 1 - 24"x12"
 29 1 - 24"x24"
 1 - 21"x15"

ONE "U" POST PER ASSEMBLY

504

1 - 24"x12" SOUTH WEST 1 - 24"x12"
 1 - 24"x24" 29 158 1 - 30"x24"
 1 - 21"x15" 1 - 21"x15"
 1 - 24"x12" NORTH EAST 1 - 24"x12"
 1 - 24"x24" 29 158 1 - 30"x24"
 1 - 21"x15" 1 - 21"x15"

TWO "U" POSTS PER ASSEMBLY

505

1 - 24"x12" NORTH EAST 1 - 24"x12"
 1 - 24"x24" 29 158 1 - 30"x24"
 1 - 21"x15" 1 - 21"x15"

**MOUNTED BELOW SIGN 304
IN ONE LOCATION**

506

1 - 24"x12" SOUTH WEST 1 - 24"x12"
 1 - 24"x24" 29 158 1 - 30"x24"
 1 - 21"x15" 1 - 21"x15"
 1 - 24"x12" NORTH EAST 1 - 24"x12"
 1 - 24"x24" 29 158 1 - 30"x24"
 1 - 21"x15" 1 - 21"x15"

TWO "U" POSTS PER ASSEMBLY

TYPE "E" AND "F" SIGNS