

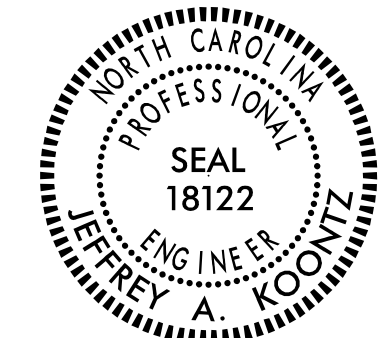
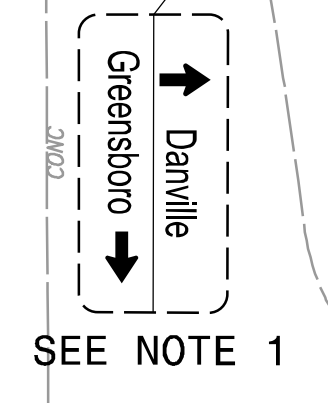
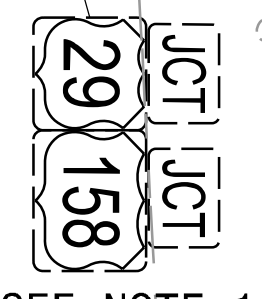
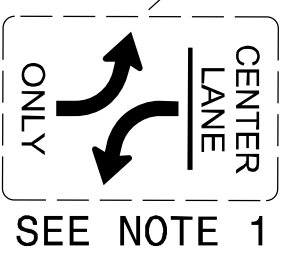
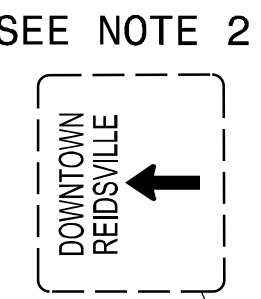
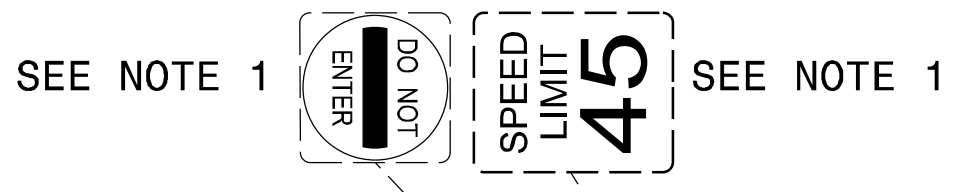
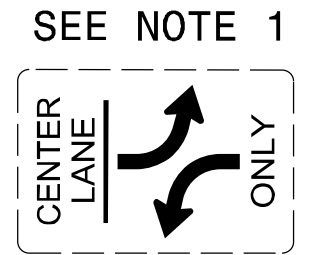


TIP NO. BR-0041	SHEET NO. SIGN-4
DocuSigned by: APPROVED: Jeffrey A. Koontz <small>DAEBFE0022384F7...</small>	
DATE: 2/15/2023	
SEAL 	
DOCUMENT NOT CONSIDERED FINAL UNLESS ALL SIGNATURES COMPLETED	
AECOM <small>NC FIRM LICENSE No. F-0342 5438 Wade Park Boulevard, Suite 200 Raleigh, NC 27607 1997-461-1100</small>	

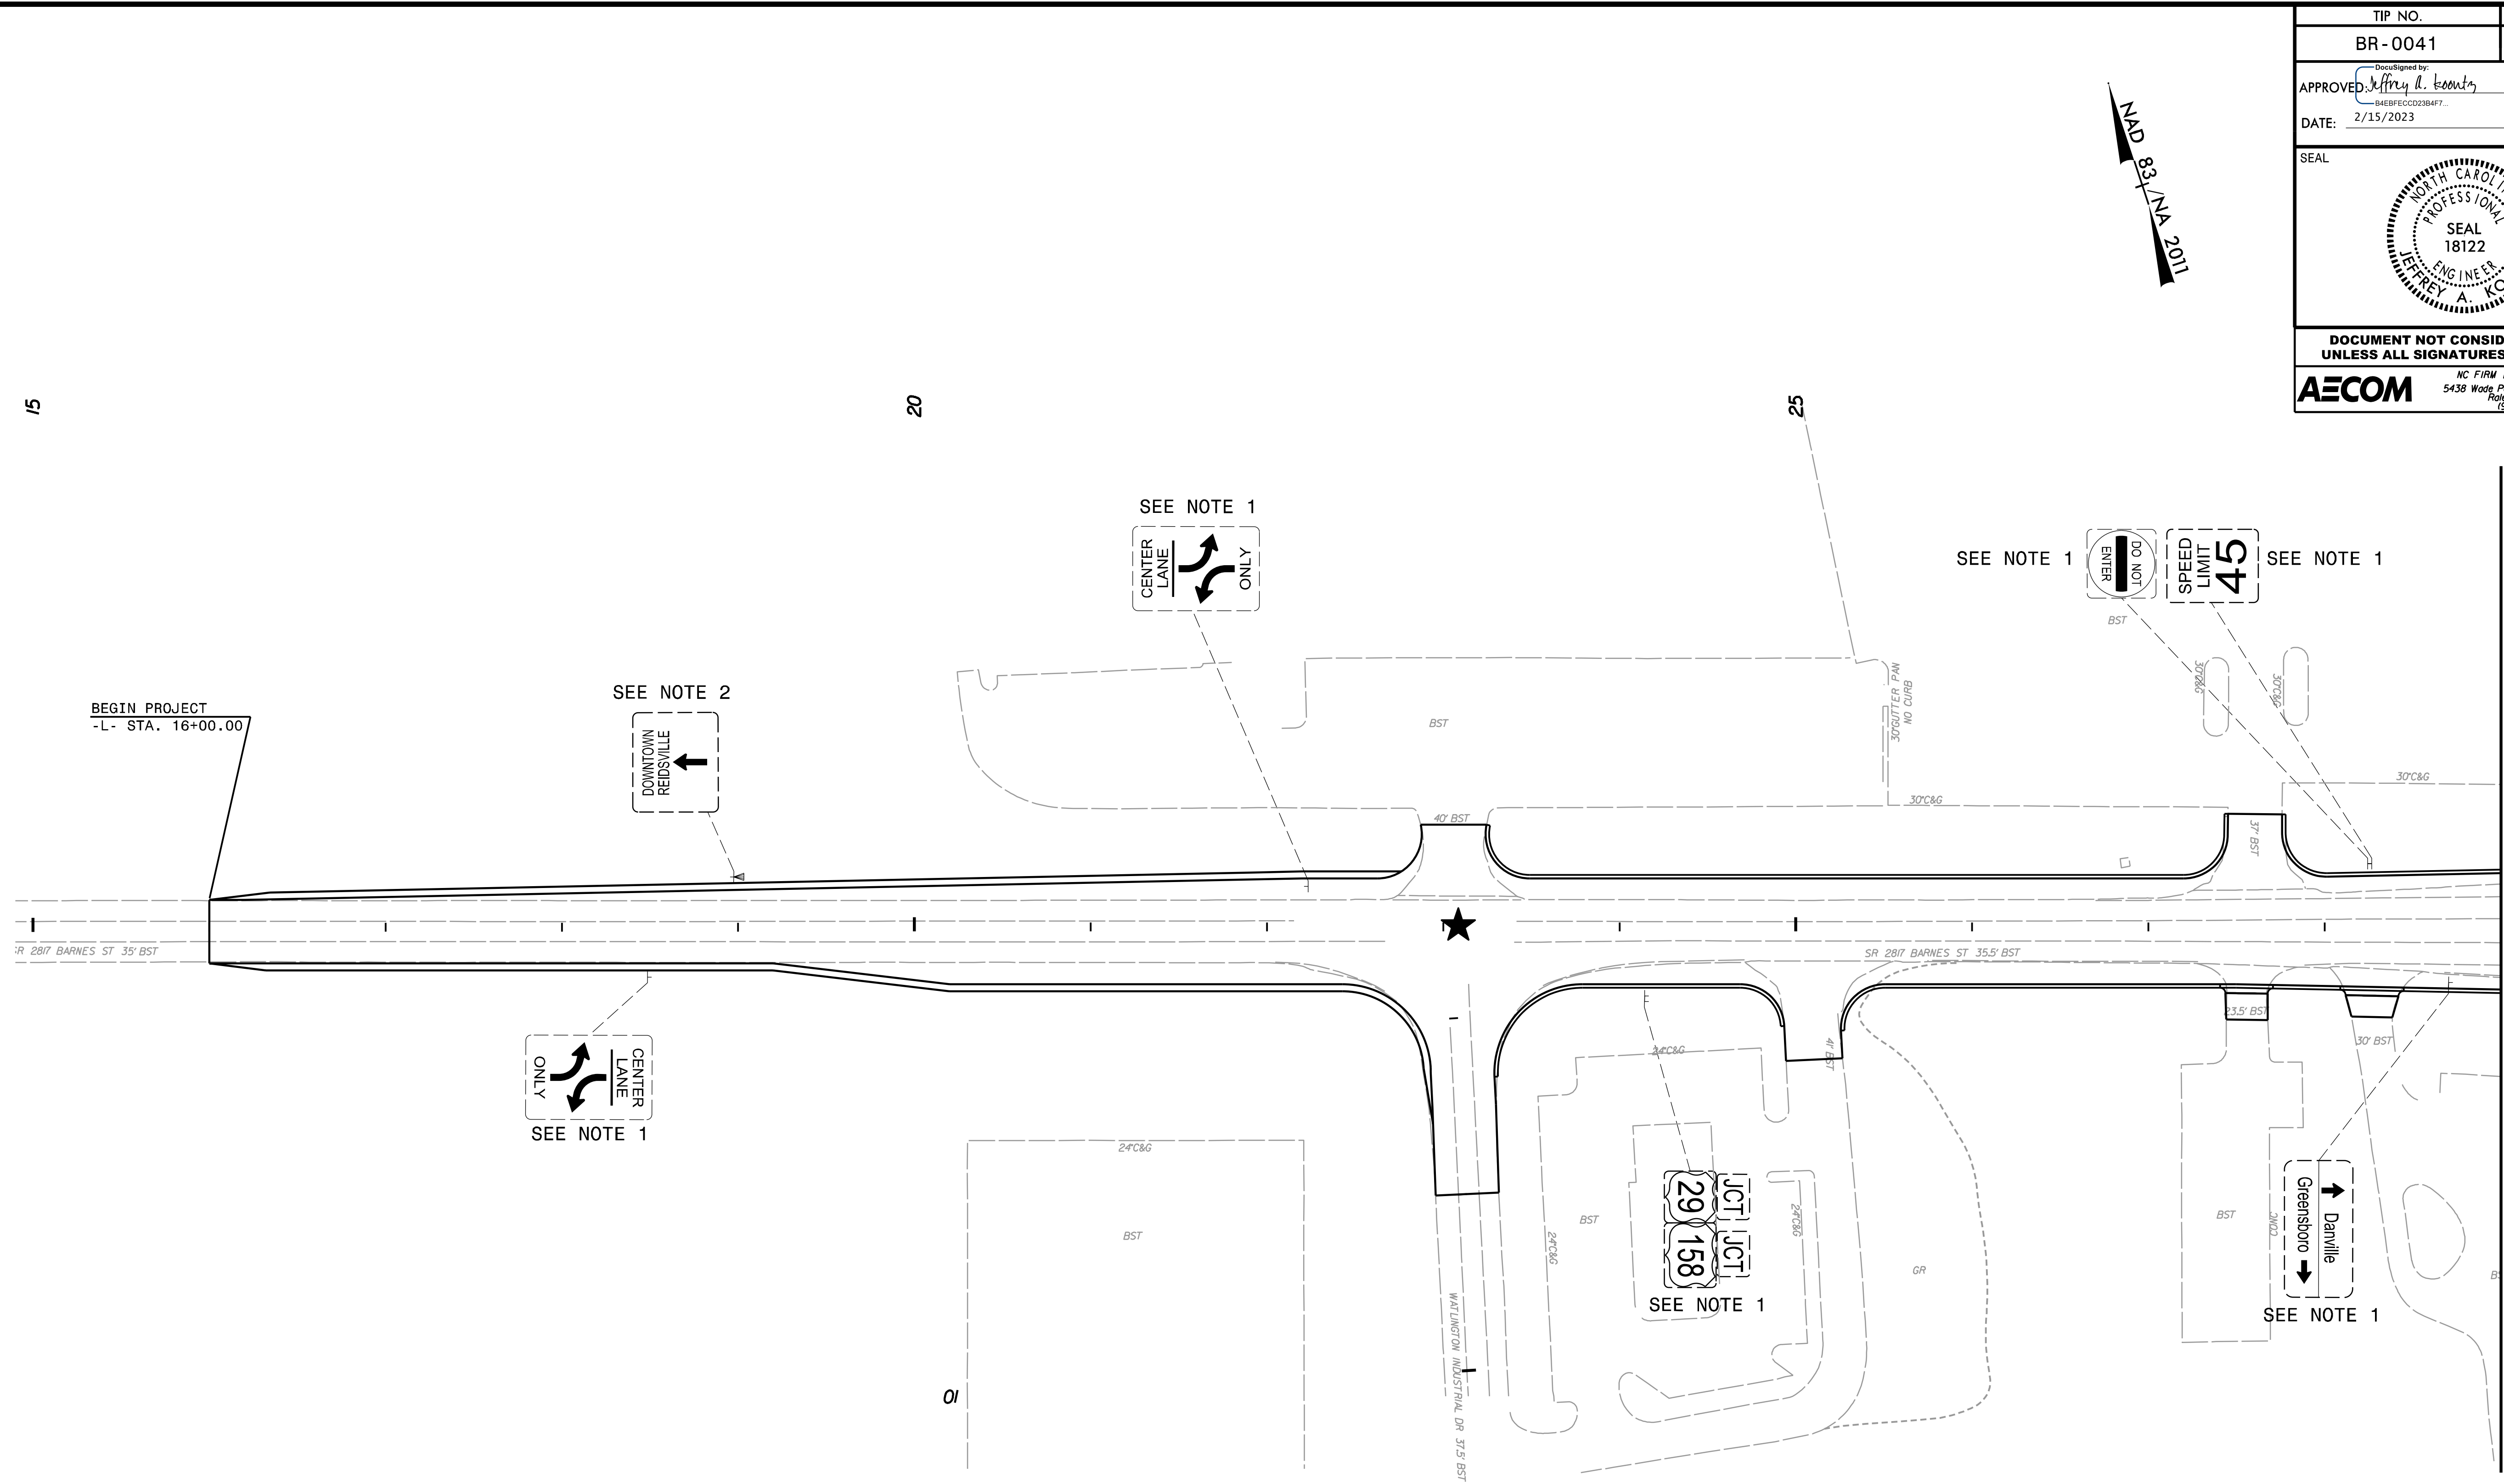

PROJECT NOTES

1. DISPOSAL OF SIGN SYSTEM, U-CHANNEL
2. RELOCATION OF SIGN SYSTEM, U-CHANNEL

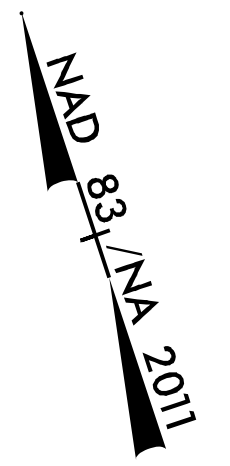

**EXISTING SIGNING
FROM -L- 16+00 TO -L- 29+00**

**MATCHLINE
-L- STA 29 + 00.00
SEE SHEET SIGN-5**

1/9/2023
 pw:\aecom-na-pw-bentley.com\AECOM_DS21_NA_2020\Documents\60581577-NCDOT_SMU_BR-0041\900-CAD_GIS\910-CAD_GIS\910-CAD_TIP\Signing and Delineation\BRO0041_sm_sh04.dgn
 BlomeN