


TIP NO. BR-0041	SHEET NO. SIGN-5
APPROVED: <i>Jeffrey A. Koontz</i> DATE: 2/15/2023	
DOCUMENT NOT CONSIDERED FINAL UNLESS ALL SIGNATURES COMPLETED	
AECOM <small>NC FIRM LICENSE No. F-0342 5438 Wade Park Boulevard, Suite 200 Raleigh, NC 27607 1997-461-1100</small>	

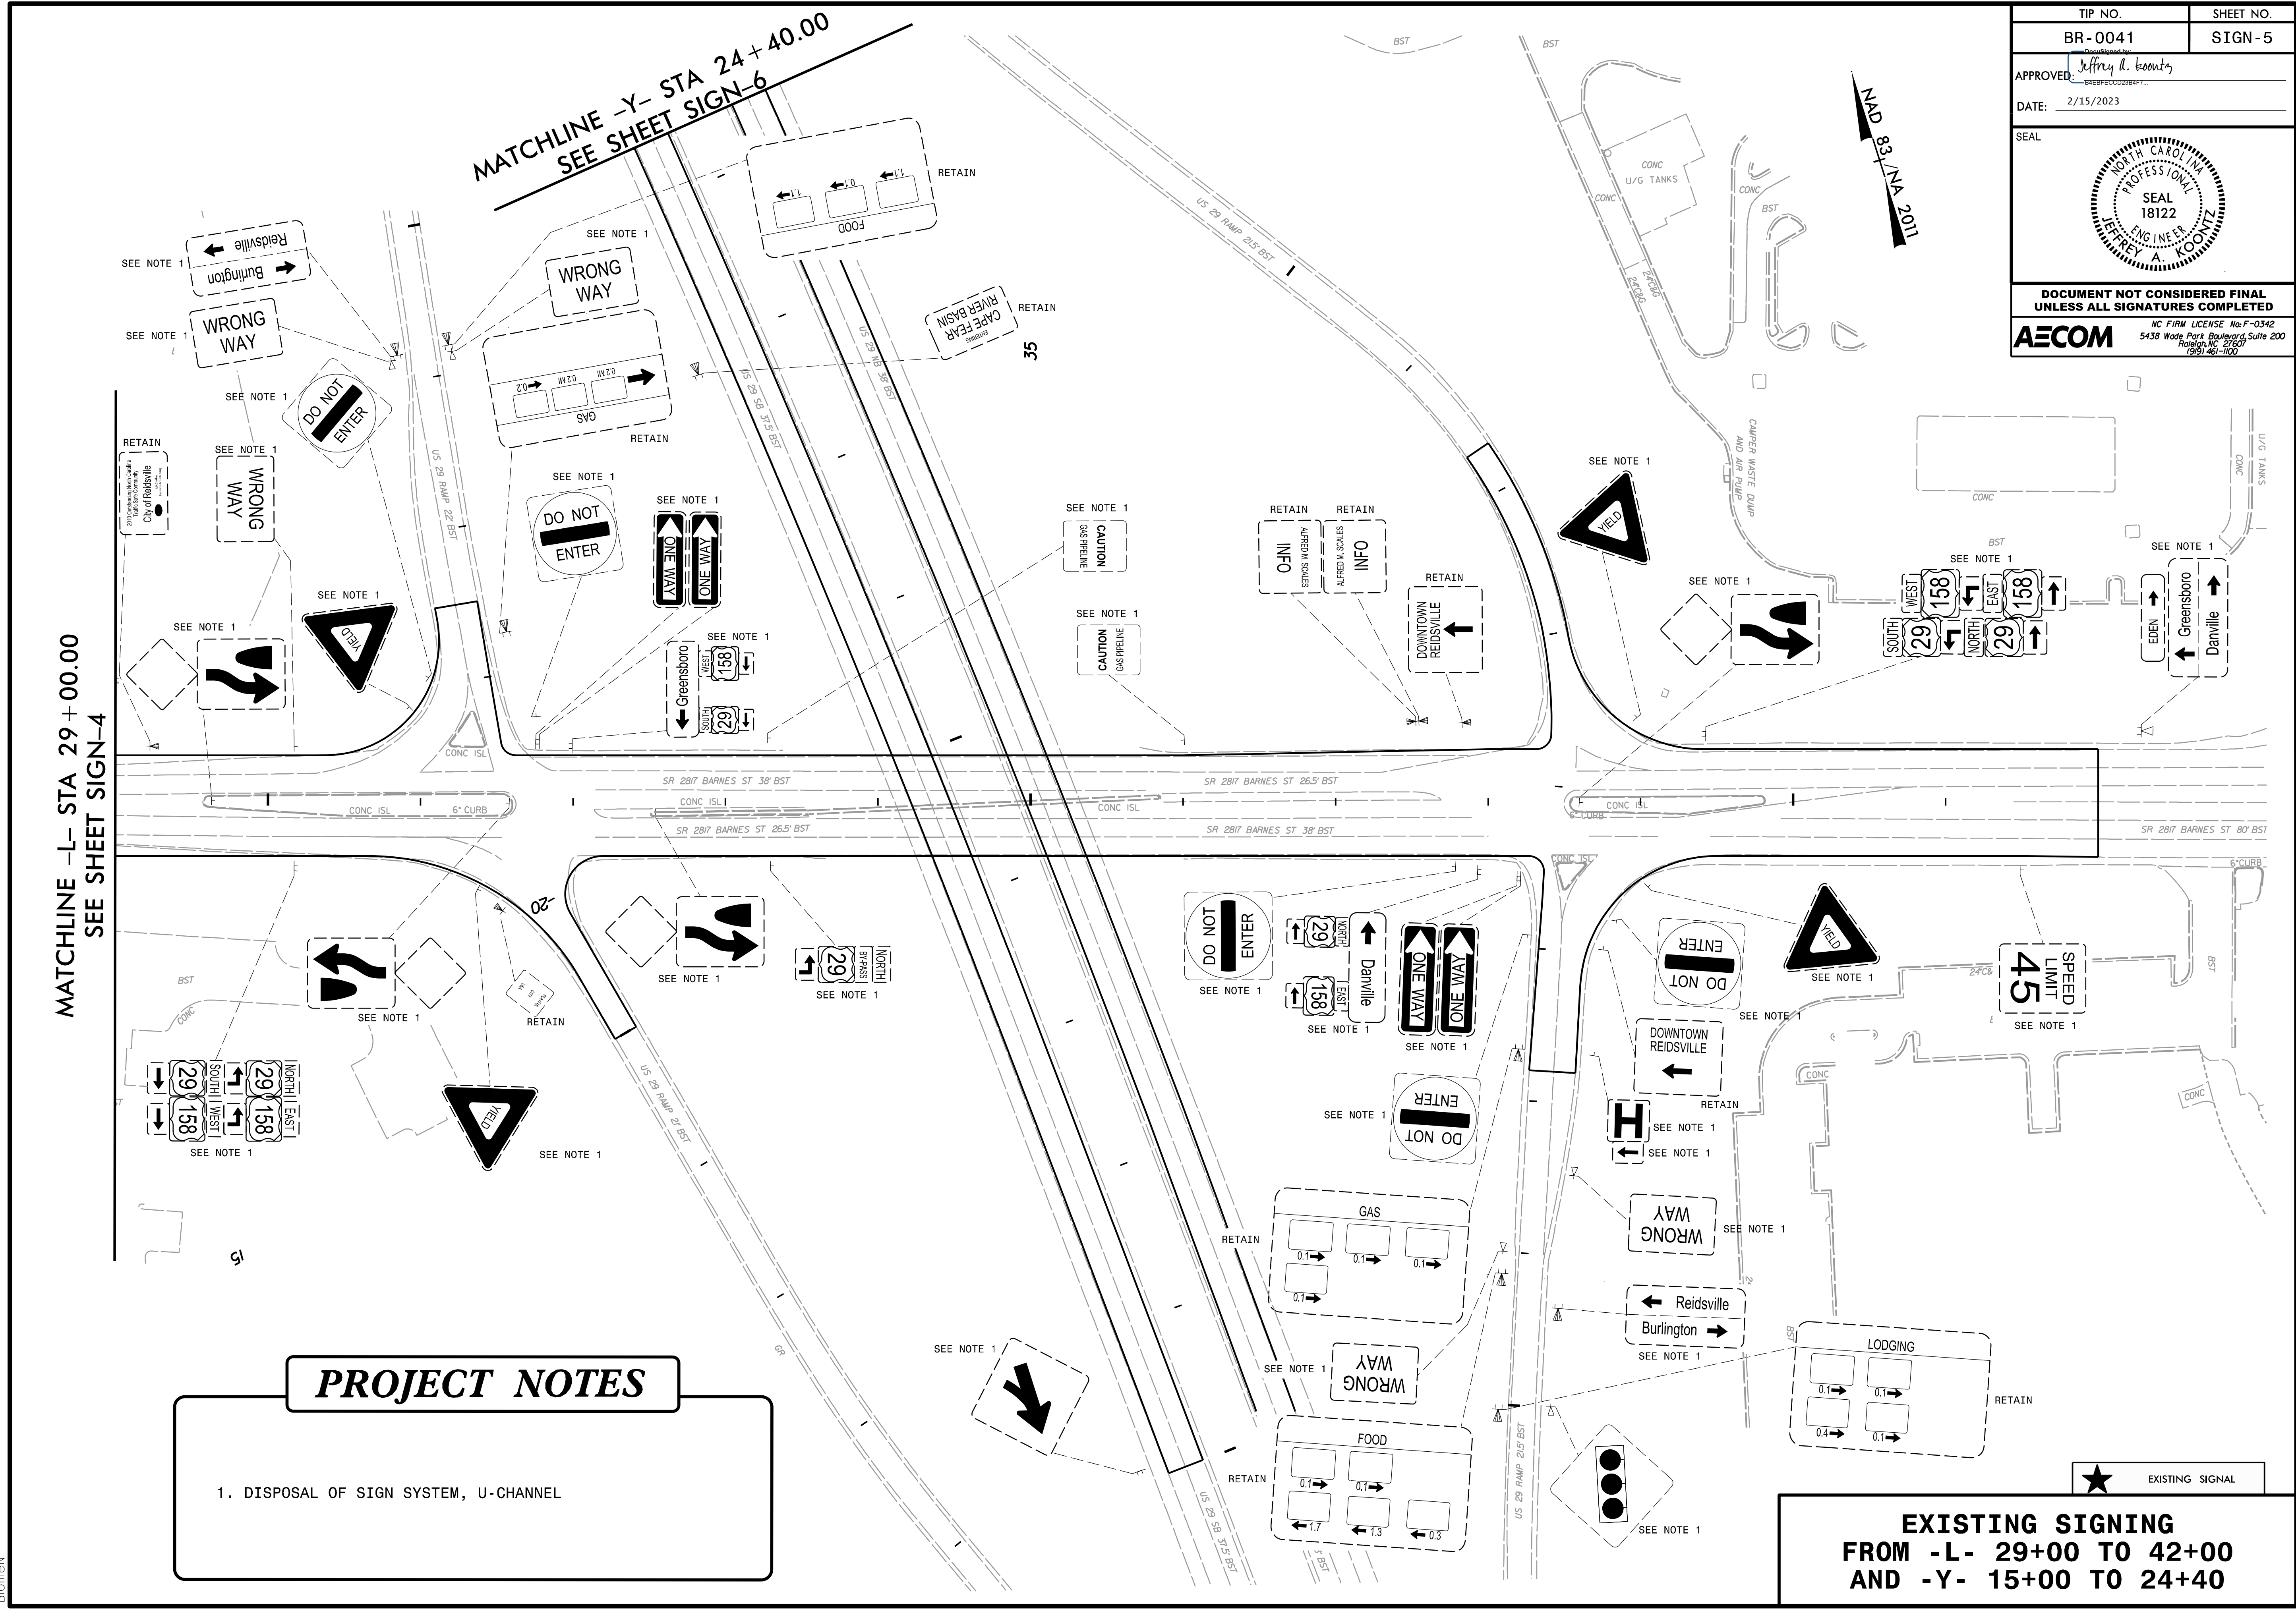

MATCHLINE -L- STA 29+00.00
SEE SHEET SIGN-4

MATCHLINE -Y- STA 24+40.00
SEE SHEET SIGN-6

PROJECT NOTES

- DISPOSAL OF SIGN SYSTEM, U-CHANNEL

EXISTING SIGNING
FROM -L- 29+00 TO 42+00
AND -Y- 15+00 TO 24+40

1/9/2023
 pw:\aecom-na-pw.bentley.com\AECOM_DS21\NA_2020\Documents\60581577-NCDOT_SMU_BR-0041\900-CAD_GIS\910-CAD_GIS\910-CAD_TIP\Signing and Delineation\Signing\BR0041_sm_sh05.dgn
 Blomen