
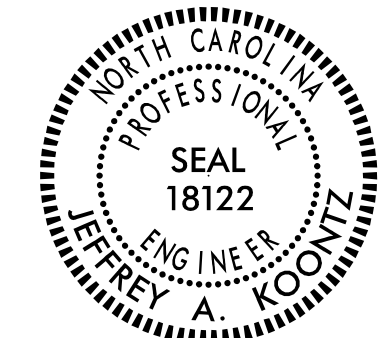
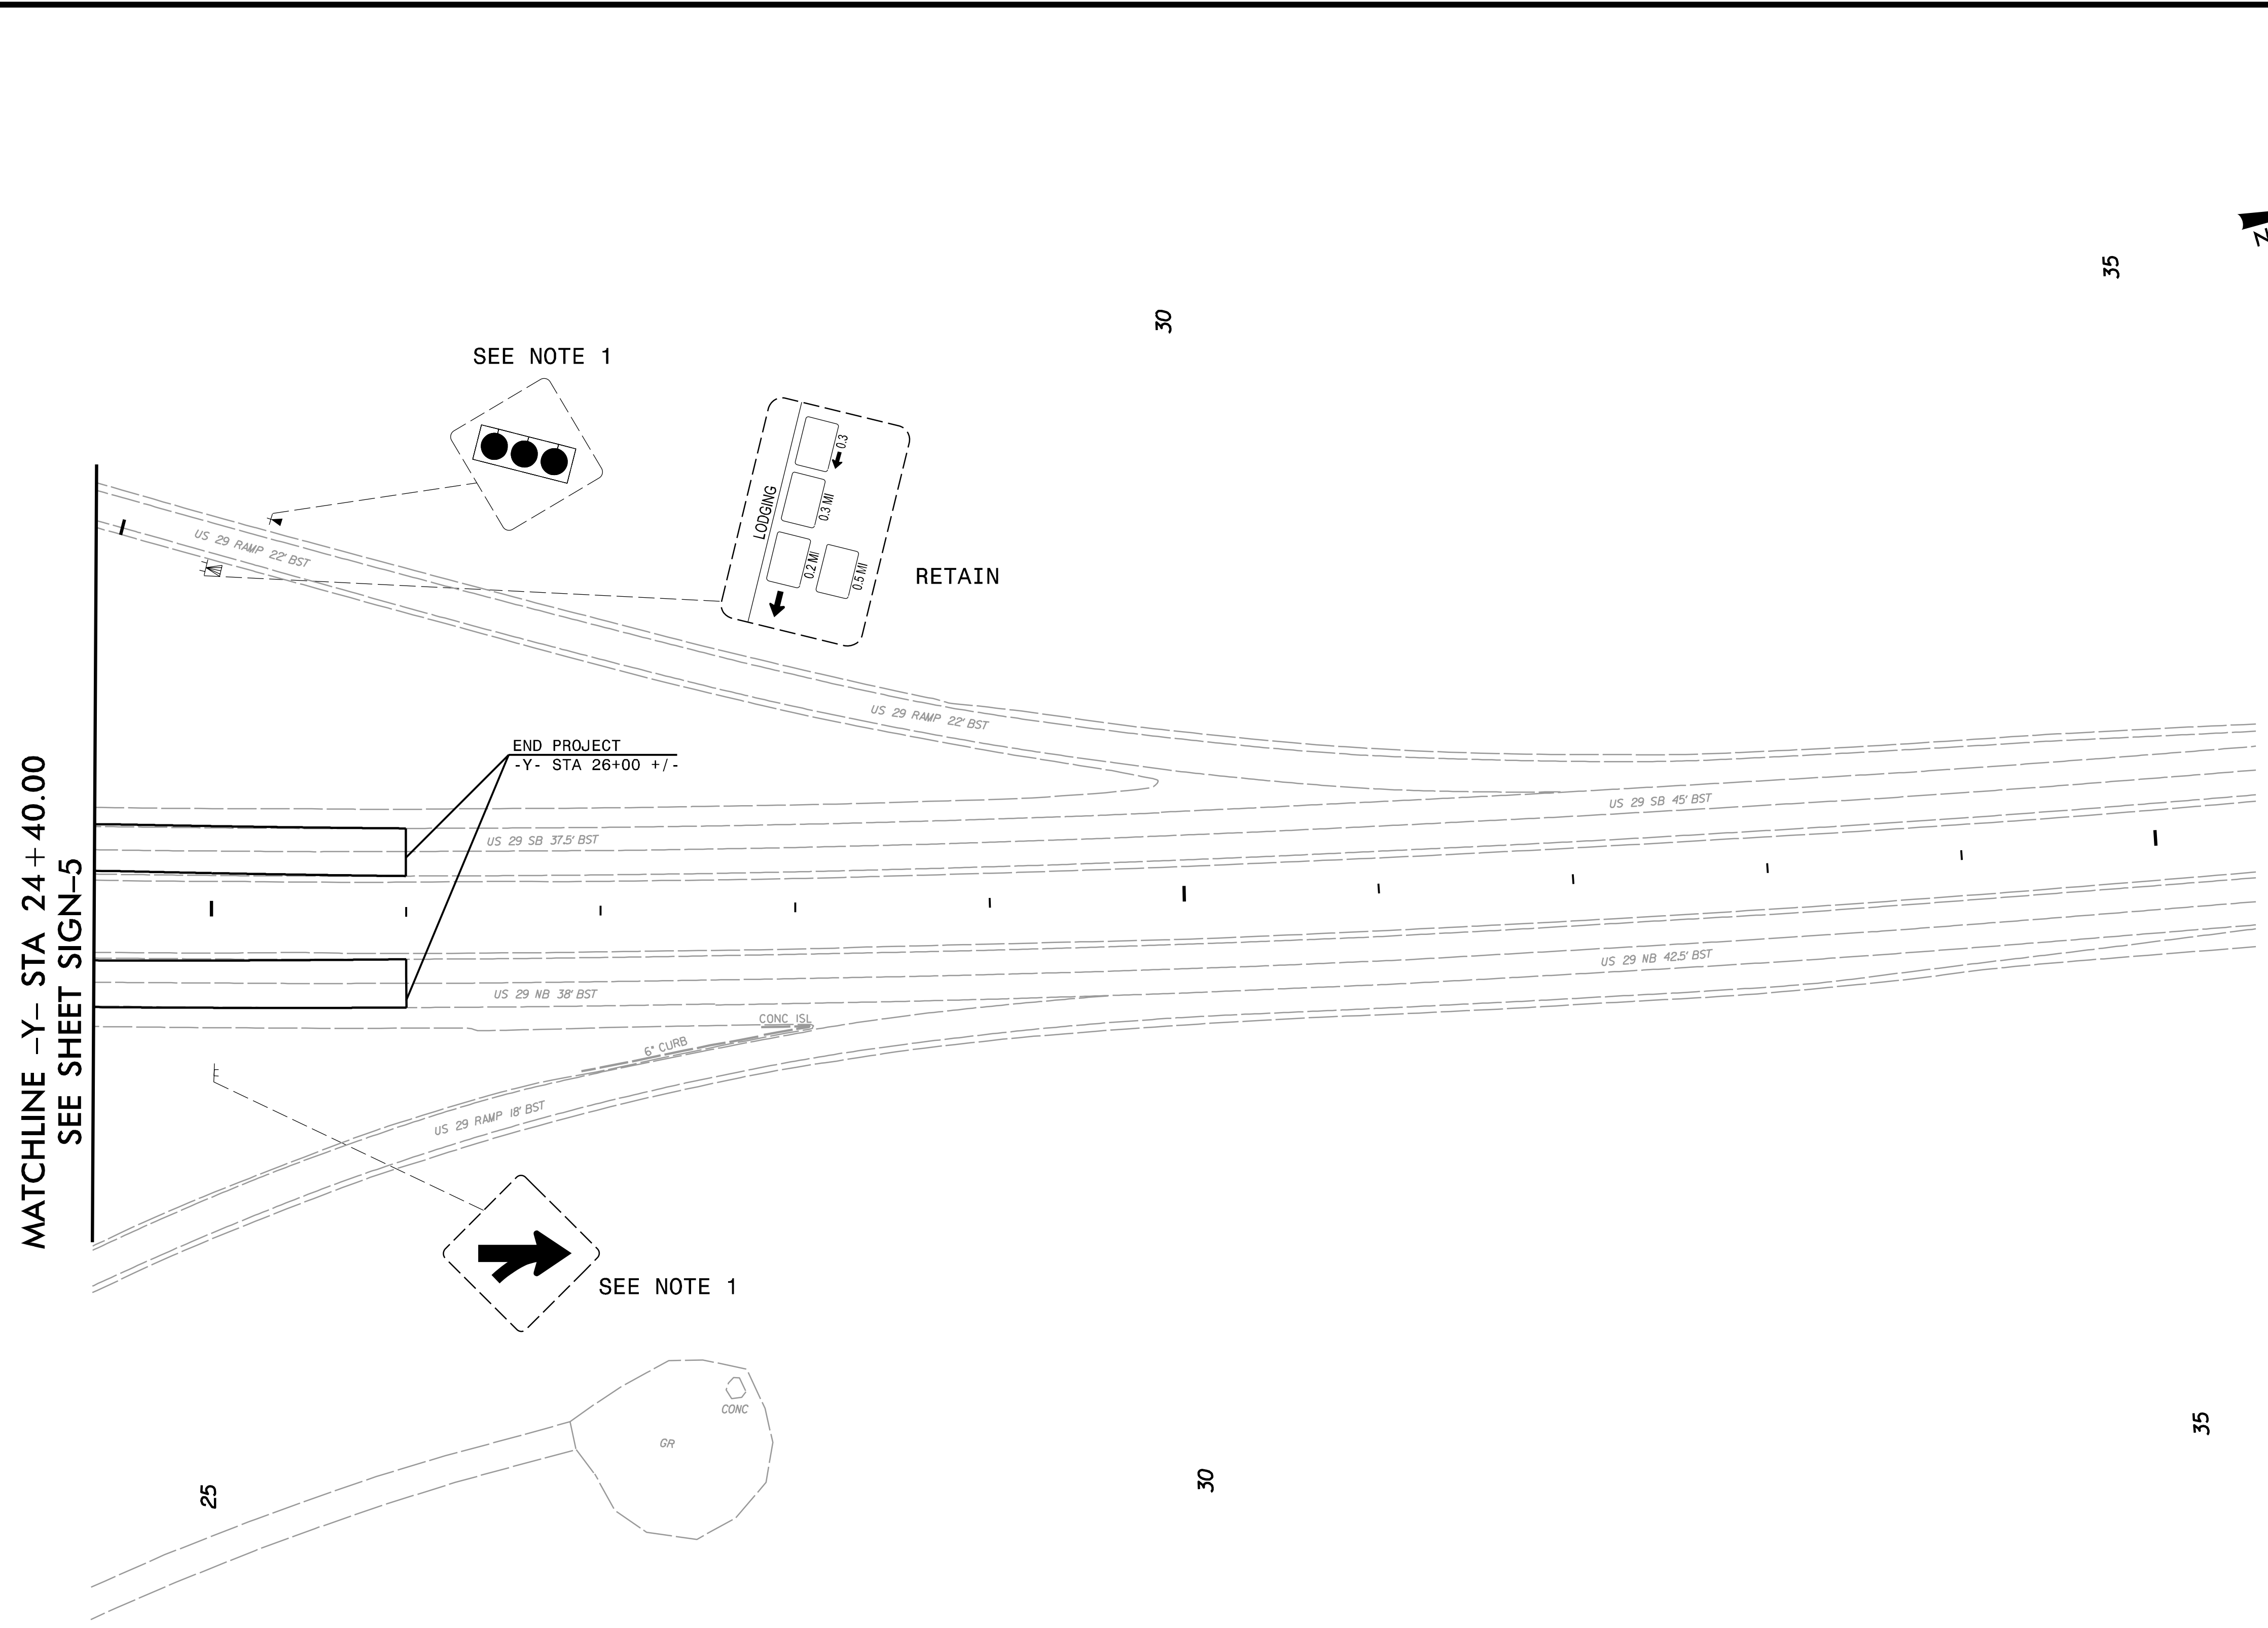


TIP NO. BR-0041	SHEET NO. SIGN-6
APPROVED: <i>Jeffrey A. Koontz</i> DATE: 2/15/2023	
SEAL 	
DOCUMENT NOT CONSIDERED FINAL UNLESS ALL SIGNATURES COMPLETED	
AECOM <small>NC FIRM LICENSE No. F-0342 5438 Wade Park Boulevard, Suite 200 Raleigh, NC 27607 1997-461-1100</small>	

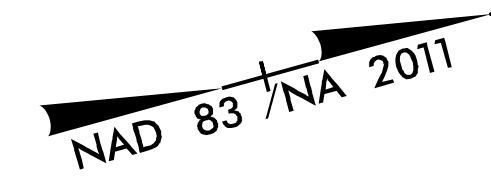

PROJECT NOTES

- DISPOSAL OF SIGN SYSTEM, U-CHANNEL

**EXISTING SIGNING
FROM -Y- 24+40 TO 25+00**

1/9/2023
 pw:\aecom-na-pw.bentley.com\AECOM_DS21_NA_2020\Documents\60581577-NCDOT_SMU_BR-0041\900-CAD_GIS\910-CAD_GIS\910-CAD_TIP\Signing and Delineation\Signing\BRO041_sm_sh06.dgn
 Blomen