


TIP NO. BR-0041	SHEET NO. SIGN-8
APPROVED: <i>Jeffrey A. Koontz</i> DATE: 2/15/2023	
<p>DOCUMENT NOT CONSIDERED FINAL UNLESS ALL SIGNATURES COMPLETED</p> <p>AECOM</p> <p><small>NC FIRM LICENSE No. F-0342 5438 Wade Park Boulevard, Suite 200 Raleigh, NC 27607 (919) 461-1100</small></p>	

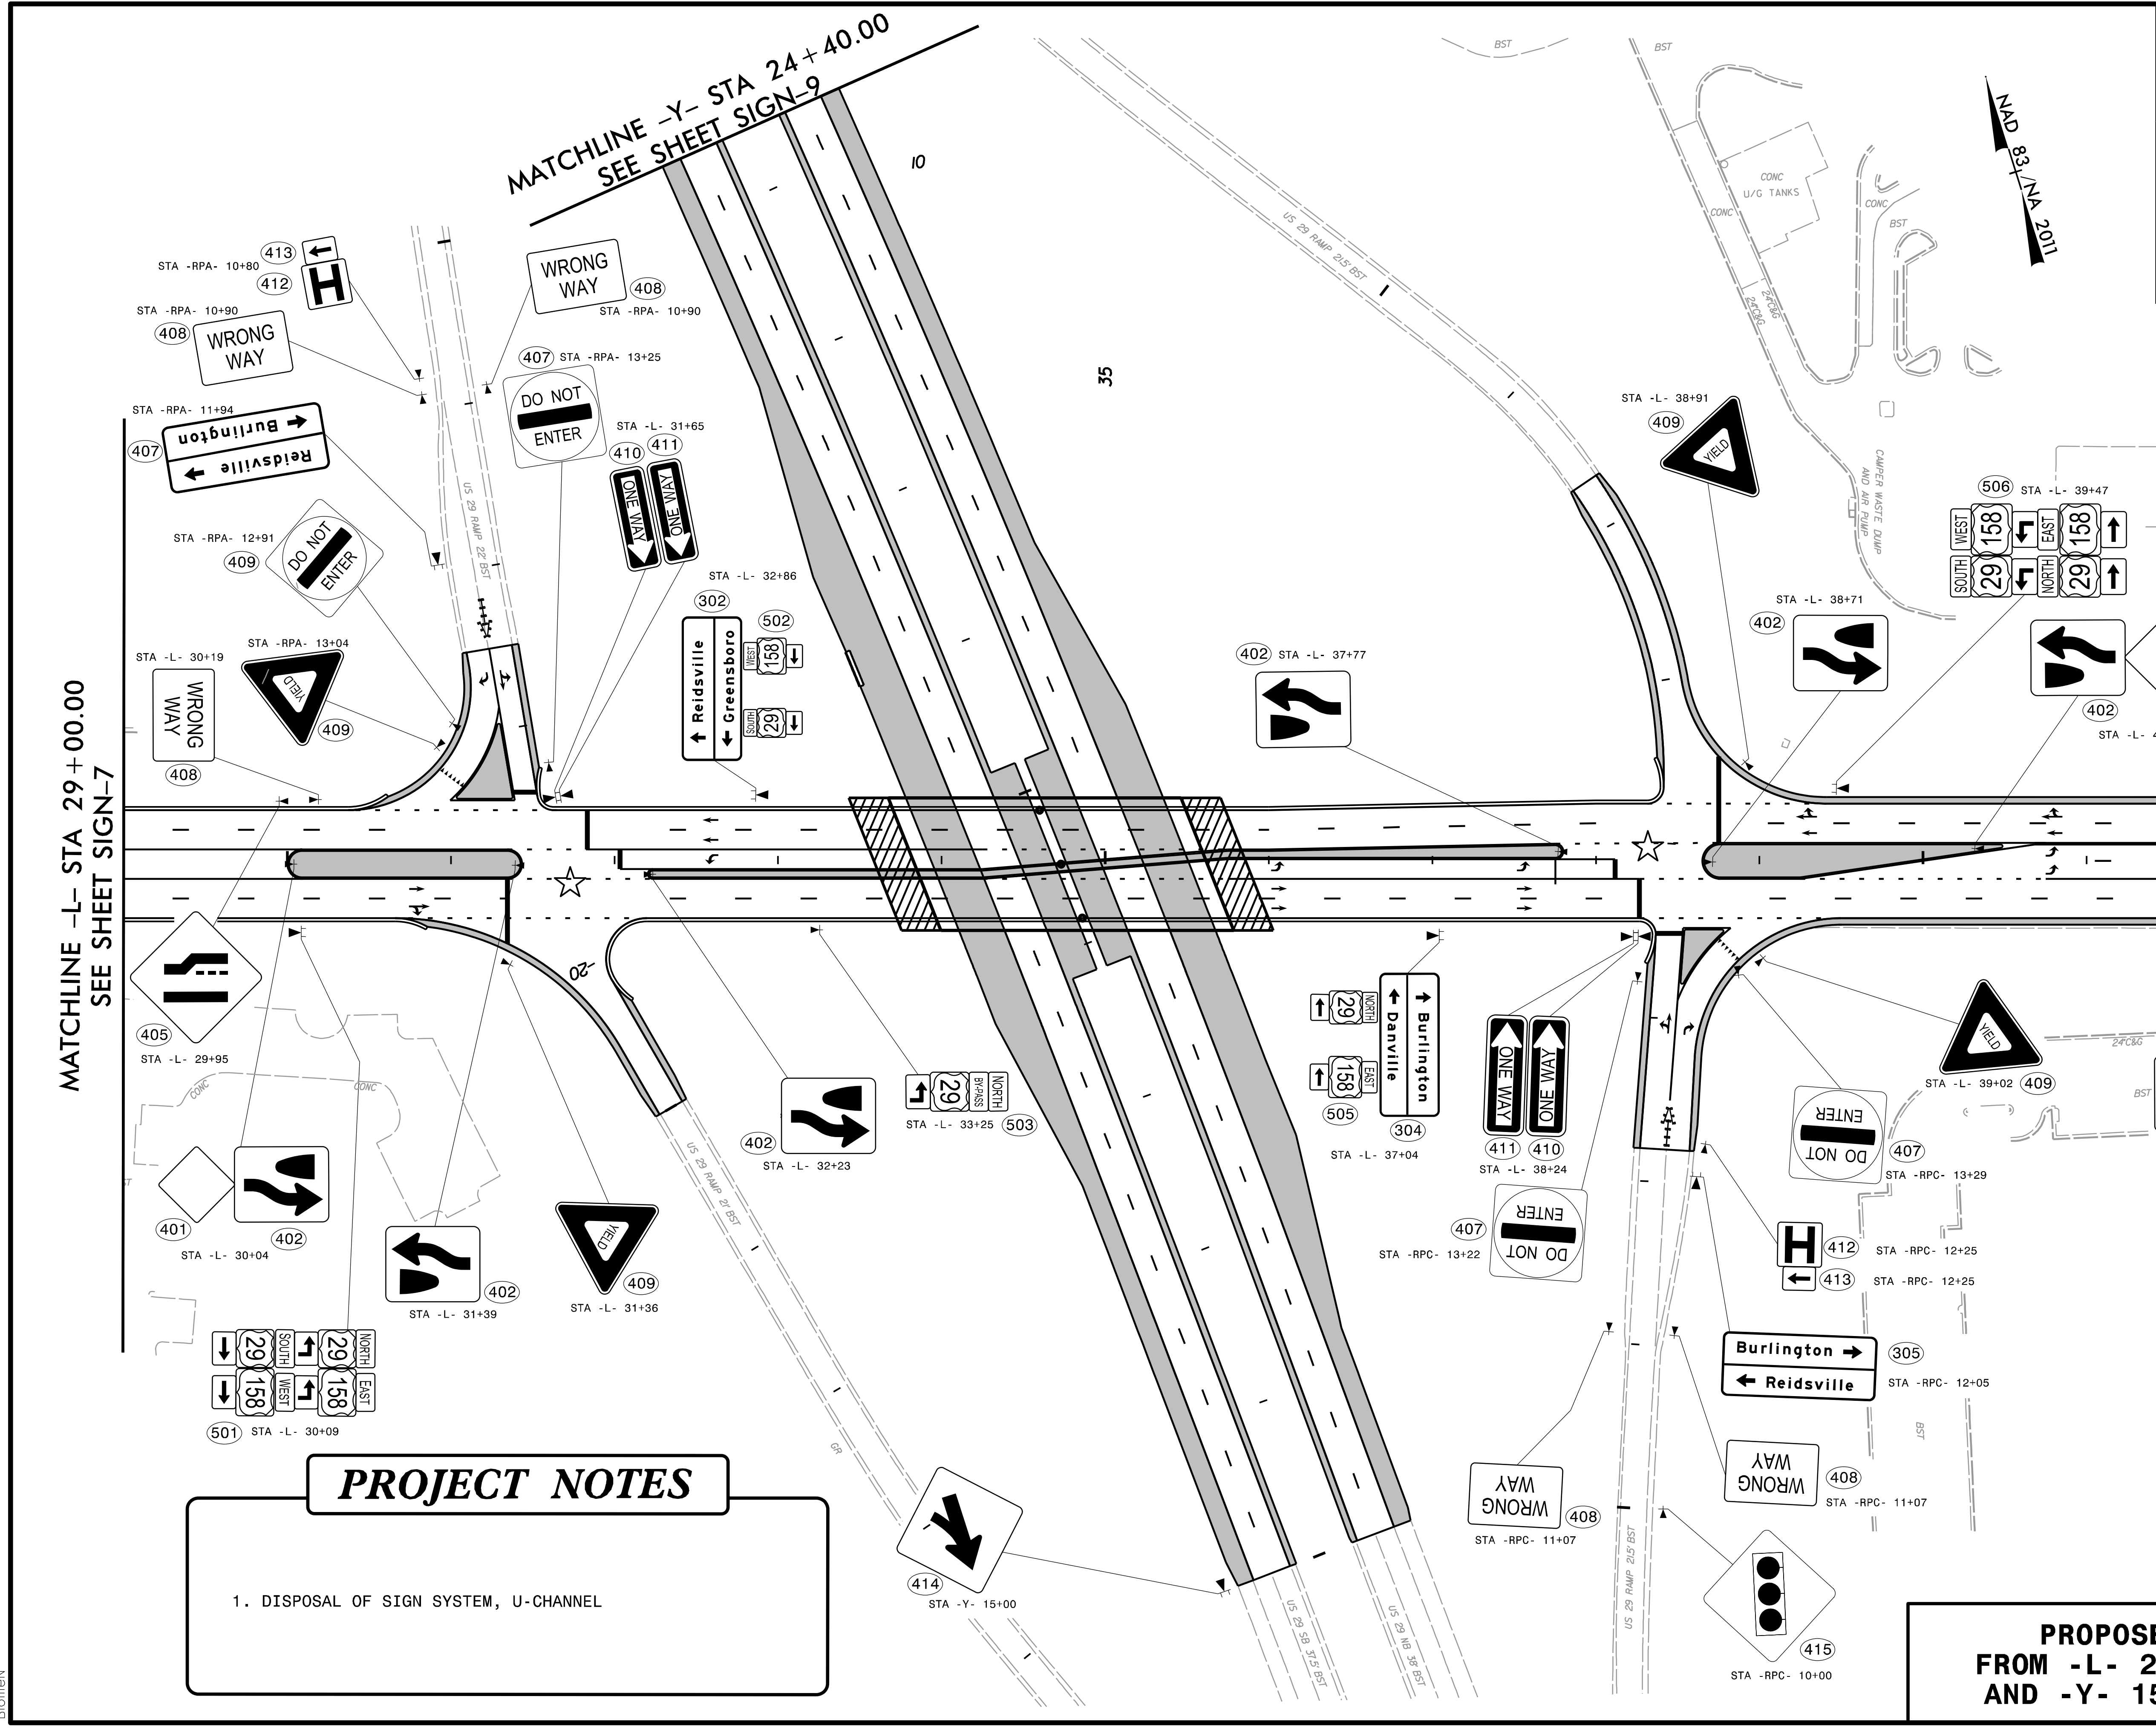

MATCHLINE -L- STA 29+00.00
SEE SHEET SIGN-7

MATCHLINE -Y- STA 24+40.00
SEE SHEET SIGN-9

PROJECT NOTES

- DISPOSAL OF SIGN SYSTEM, U-CHANNEL

PROPOSED SIGNING
FROM -L- 29+00 TO 42+00
AND -Y- 15+00 TO 24+40

1/10/2023
 p:\aecom-na-pw-bentley.com\AECOM_DS21\NA_2020\Documents\60581577-NCDOT_SMU_BR-0041\900-CAD_GIS\90-CAD_V0_NCDOT_TIP\Signing and Delineation\Signing\BR0041_sm_sh05A.dgn
 BiomeN