
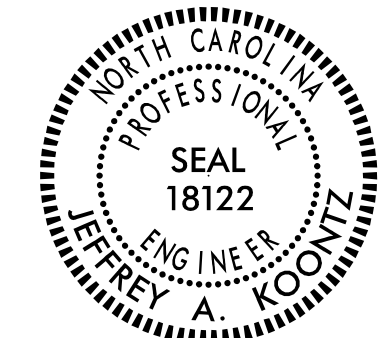
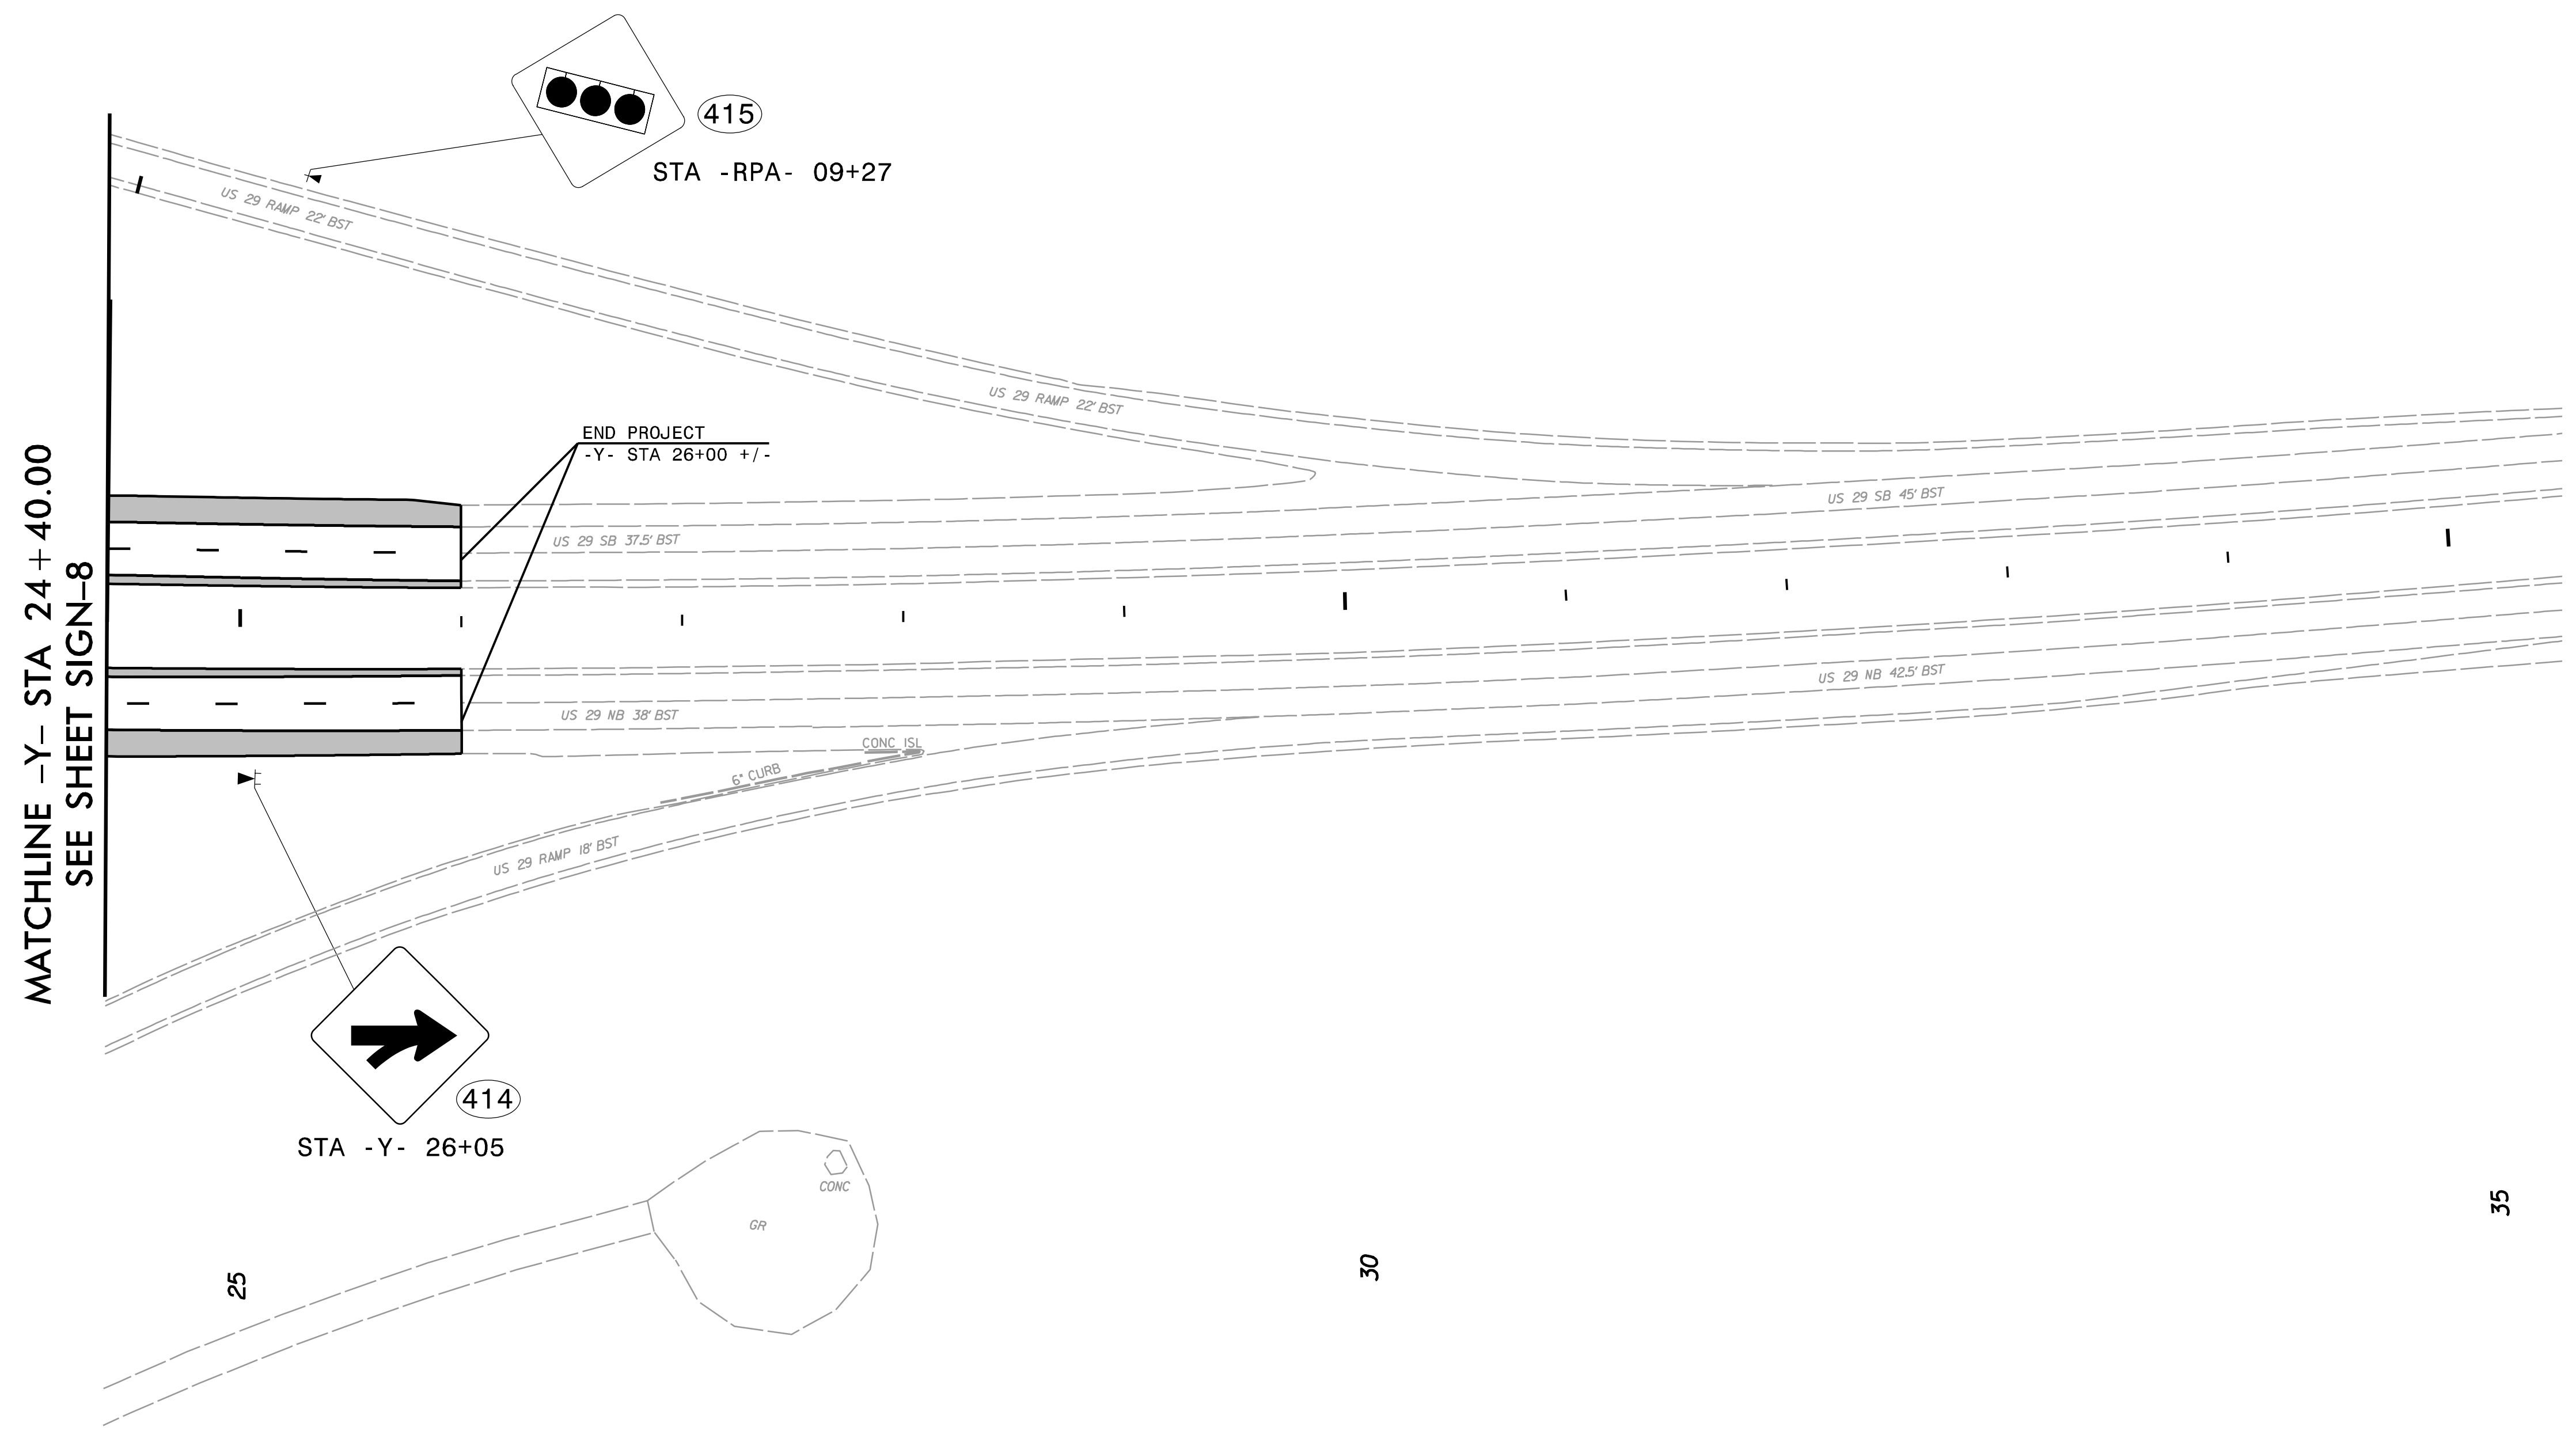


TIP NO. BR-0041	SHEET NO. SIGN-9
APPROVED: <i>Jeffrey A. Koontz</i> 2/15/2023	
DATE:	
SEAL 	
<b>DOCUMENT NOT CONSIDERED FINAL UNLESS ALL SIGNATURES COMPLETED</b>	
<b>AECOM</b> <small>NC FIRM LICENSE No. F-0342 5438 Wade Park Boulevard, Suite 200 Raleigh, NC 27607 1997-461-1100</small>	

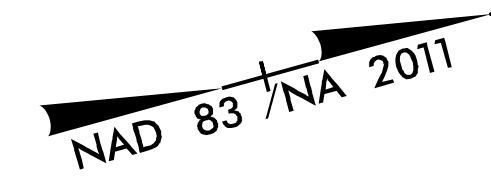

MATCHLINE -Y- STA 24 + 40.00  
SEE SHEET SIGN-8

### PROJECT NOTES

- DISPOSAL OF SIGN SYSTEM, U-CHANNEL

**PROPOSED SIGNING  
FROM -Y- 24+40 TO 25+00**

1/10/2023  
p:\aecom-na-pw-bentley.com\AECOM\_DS21\_NA\_2020\Documents\60581577-NCDOT\_SMU\_BR-0041\900-CAD\_GIS\910-CAD\_GIS\910-CAD\_TIP\Signing and Delineation\Signing\BR0041\_sm\_sh06A.dgn  
Blomen