


09/28/2023

9:52:59 AM
C:\pwworking\aecom\ds21_nq_2020\d0125665\BR0041_uc_.tsh.dgn
SwinsonG

TIP PROJECT: BR-0041

CONTRACT:

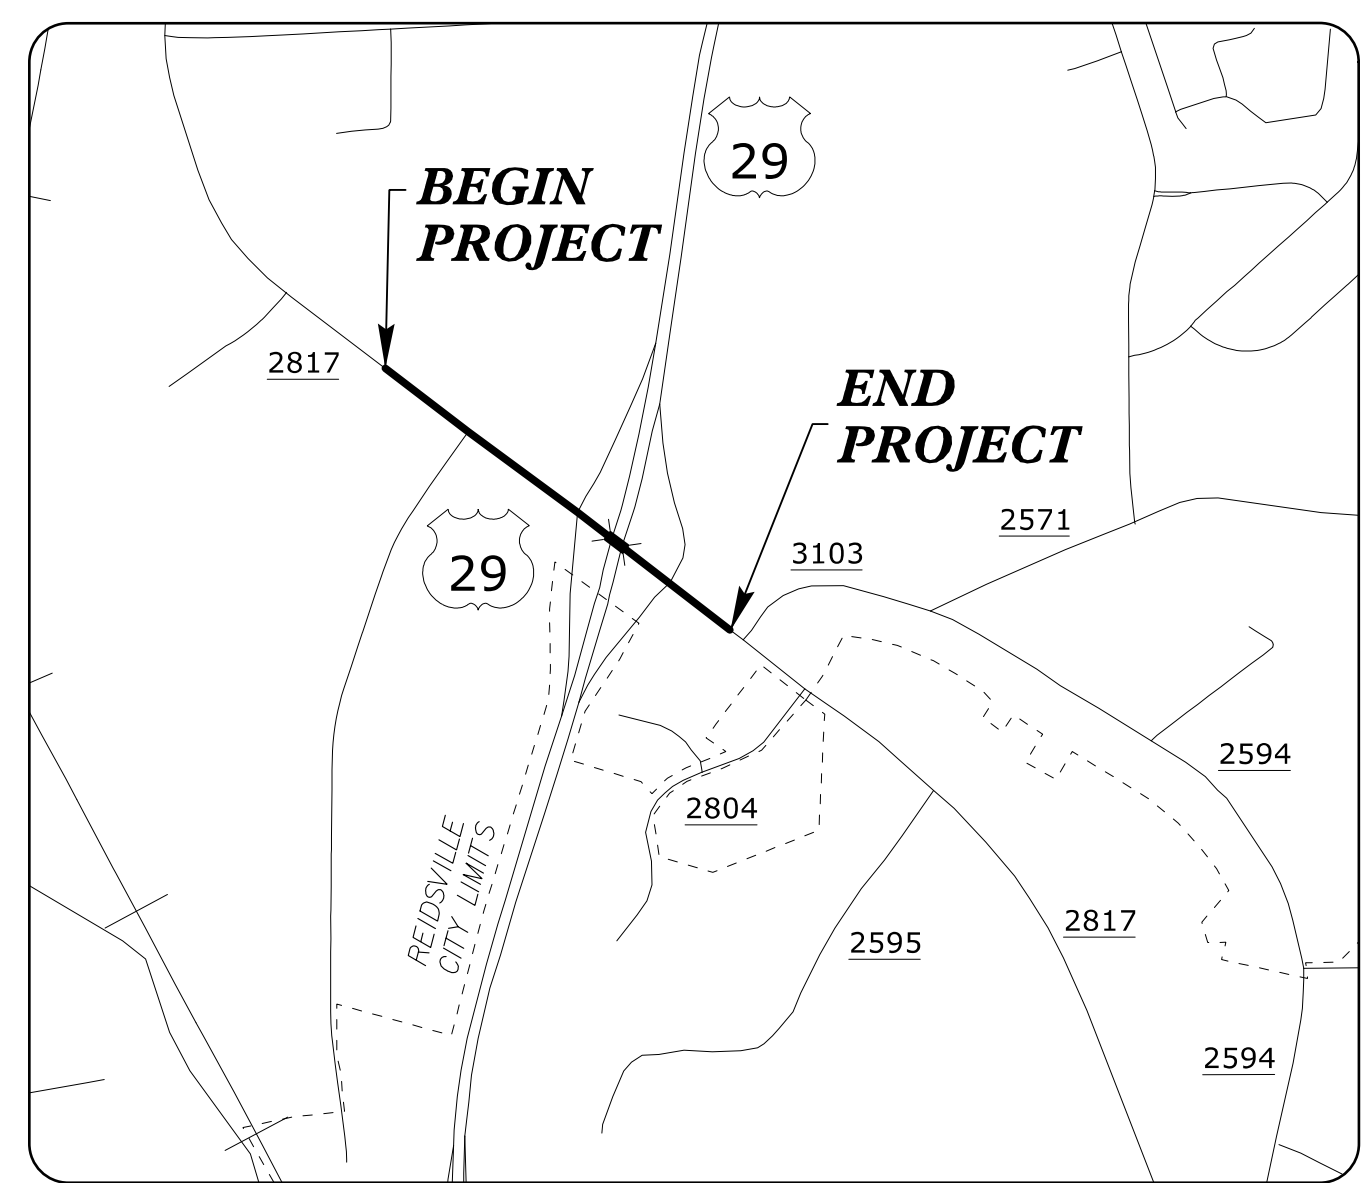




STATE OF NORTH CAROLINA
DIVISION OF HIGHWAYS

**UTILITY CONSTRUCTION PLANS
ROCKINGHAM COUNTY**

**LOCATION: BRIDGE 780001 ON SR 2817 (BARNES ST)
OVER US 29**

TYPE OF WORK: WATER AND SANITARY SEWER RELOCATIONS

T.I.P. NO.	SHEET NO.
BR-0041	UC-1

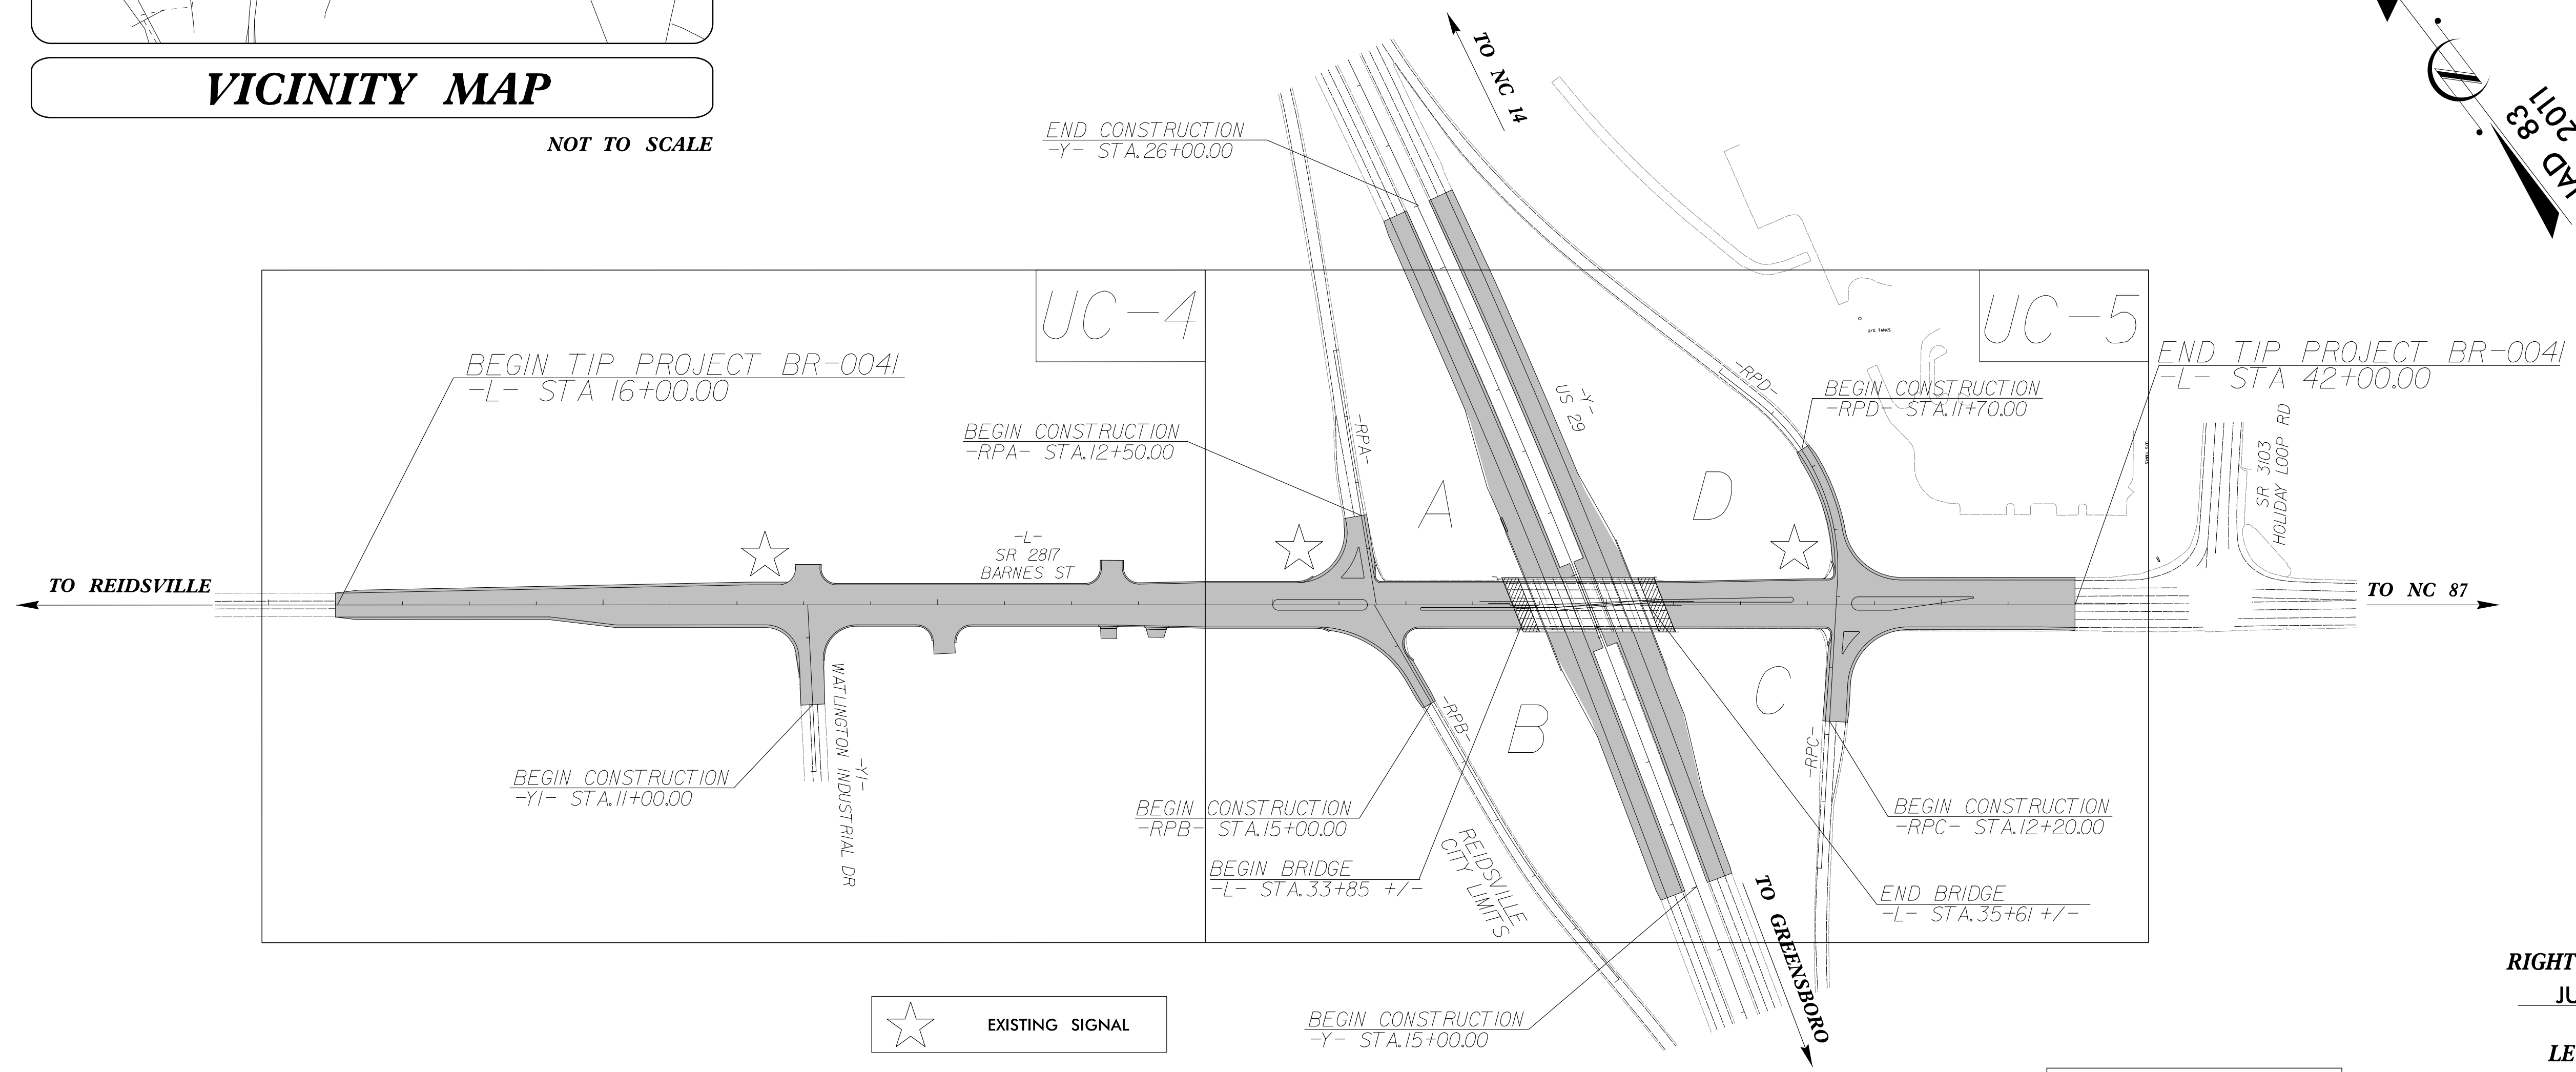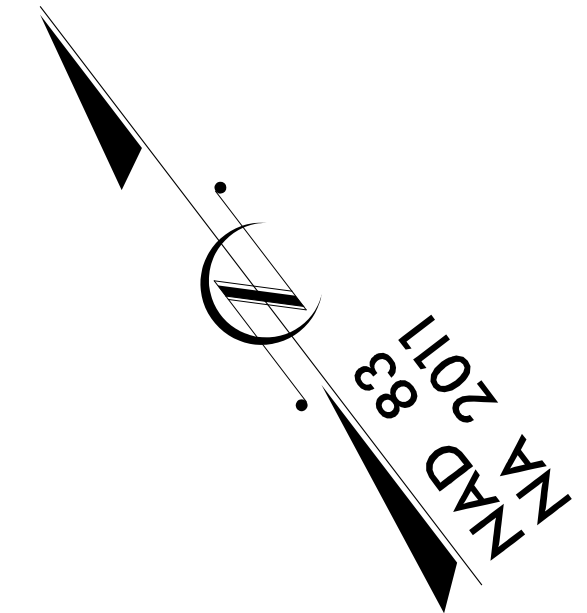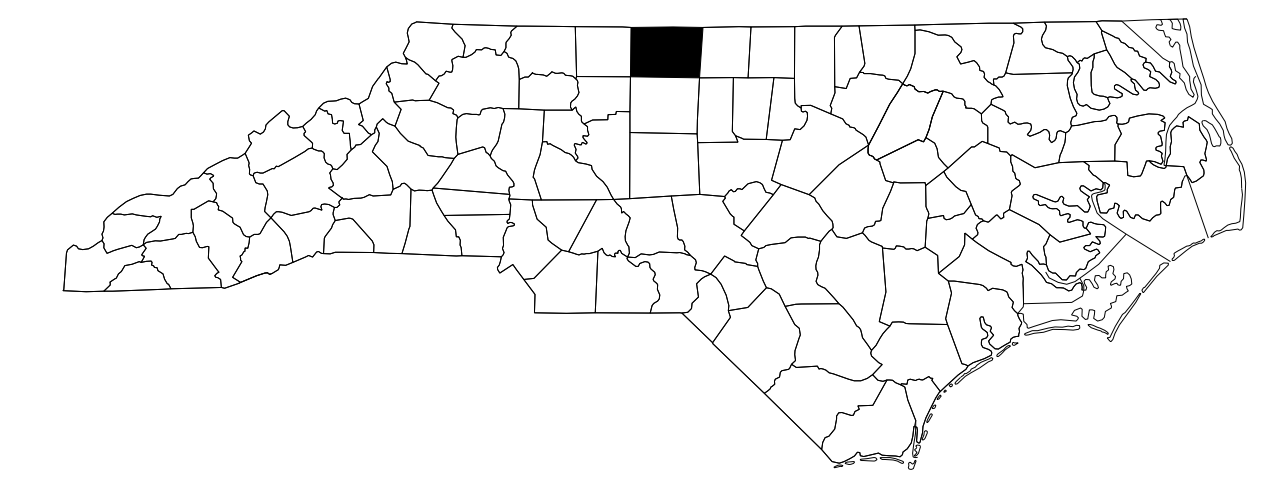


★ EXISTING SIGNAL

DOCUMENT NOT CONSIDERED FINAL
UNLESS ALL SIGNATURES COMPLETED

RIGHT OF WAY DATE:
JUNE 15, 2022

LETTING DATE:
APRIL 18, 2023

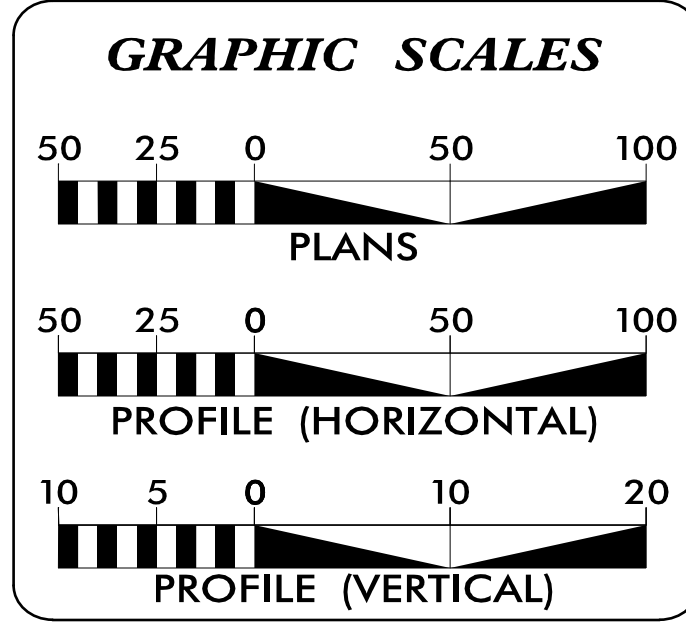

INDEX OF SHEETS

SHEET NO.:	DESCRIPTION:
UC-1	TITLE SHEET
UC-2	UTILITY SYMBOLOGY
UC-3	NOTES
UC-3A THRU UC-3C	DETAILS
UC-4 THRU UC-5	UTILITY CONSTRUCTION SHEETS
UC-6	PROFILE SHEET

WATER AND SEWER OWNERS ON PROJECT

(A) WATER: CITY OF REIDSVILLE
(B) SANITARY SEWER: CITY OF REIDSVILLE
(C)
(D)
(E)

PREPARED IN THE OFFICE OF

AECOM

AECOM TECHNICAL SERVICES OF NORTH CAROLINA, INC.
5438 WADE PARK BLVD, SUITE 200, RALEIGH, NC 27607
919-461-1100
F-0342

Steve Scruggs, PE UTILITY PROJECT MANAGER
Farah Ramadan PROJECT UTILITY DESIGNER

SEAL

1/24/2023

NORTH CAROLINA PROFESSIONAL SEAL
10666
D. STEPHEN SCRUGGS
ENGR. NEER

Downloaded by:
D. Stephen Scruggs
957A10C3D5E471...

STATE OF NORTH CAROLINA
DEPARTMENT OF TRANSPORTATION

DIVISION OF HIGHWAYS UTILITIES UNIT
1555 MAIL SERVICES CENTER
RALEIGH, NC 27699-1555
PHONE (919) 707-6690
FAX (919) 250-4151

Amy York UTILITIES REGIONAL ENGINEER
Ali Kouchehi, PE UTILITIES ENGINEER
Dayton Martin UTILITIES AREA COORDINATOR
Jon Gaillard UTILITIES COORDINATOR