

TIP PROJECT: BR-0041

CONTRACT:

STATE OF NORTH CAROLINA
DIVISION OF HIGHWAYS


**UTILITIES BY OTHERS PLANS
ROCKINGHAM COUNTY**

**LOCATION: BRIDGE 780001 ON SR 2817 (BARNES ST)
OVER US 29**

TYPE OF WORK: UTILITIES BY OTHERS RELOCATIONS


T.I.P. NO.	SHEET NO.
BR-0041	UO-1

NOTE:
ALL UTILITY WORK SHOWN ON THIS SHEET WILL BE DONE BY OTHERS. NO PAYMENT WILL BE MADE TO THE CONTRACTOR FOR UTILITY WORK SHOWN ON THIS SHEET.

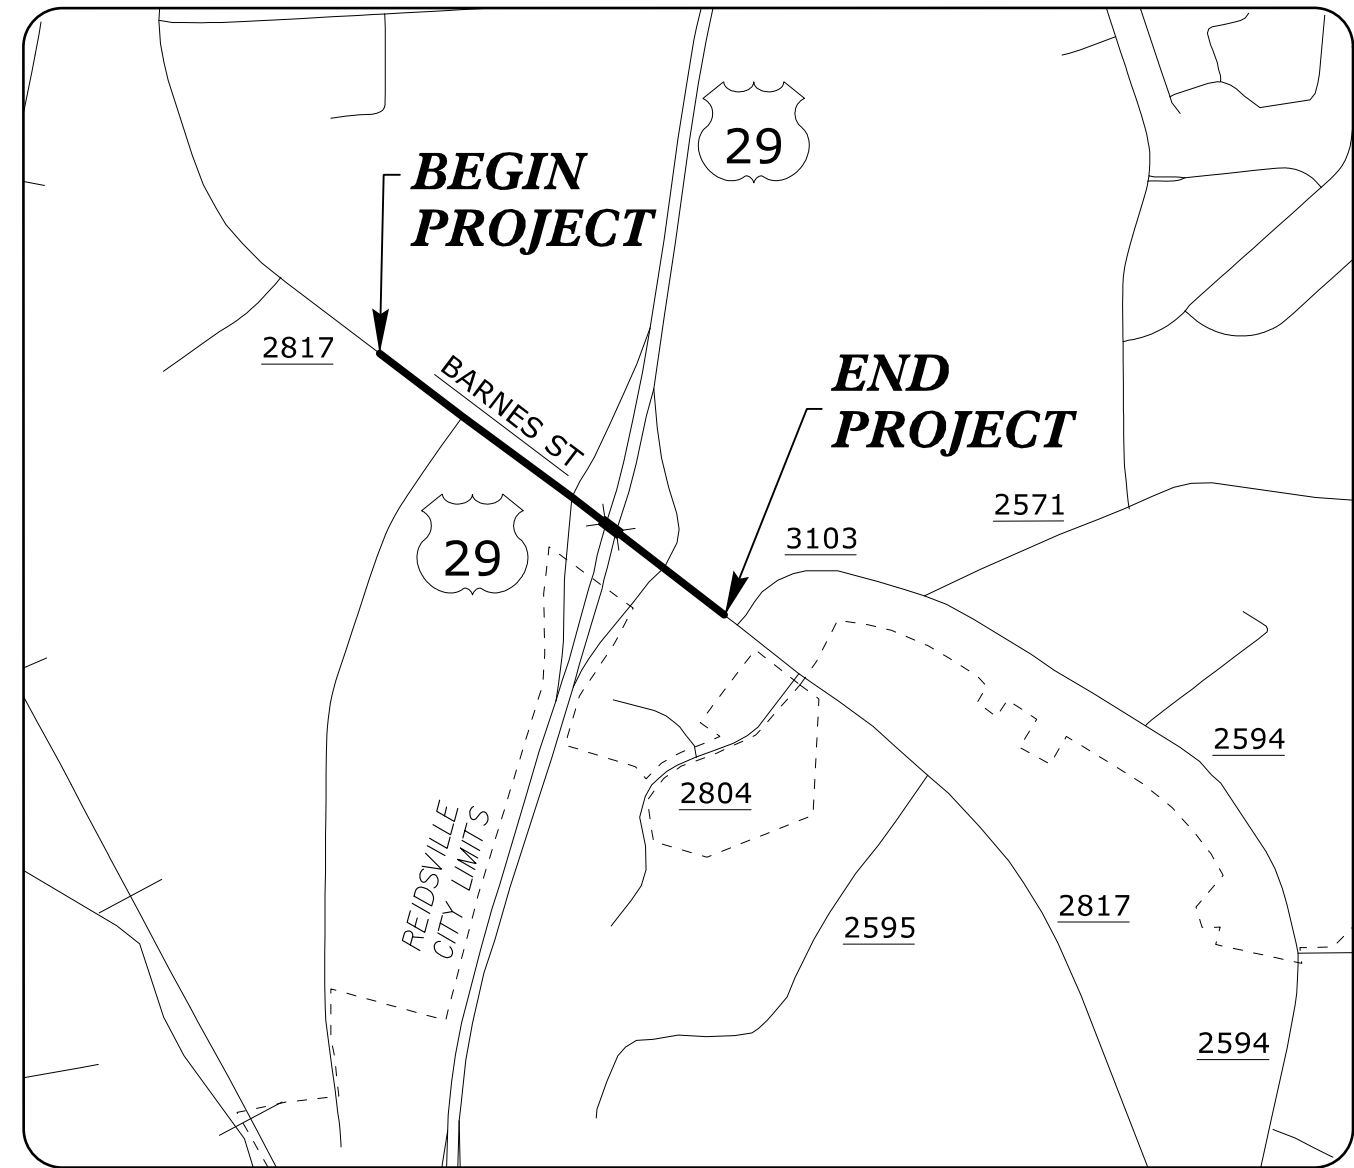

VICINITY MAP

NOT TO SCALE

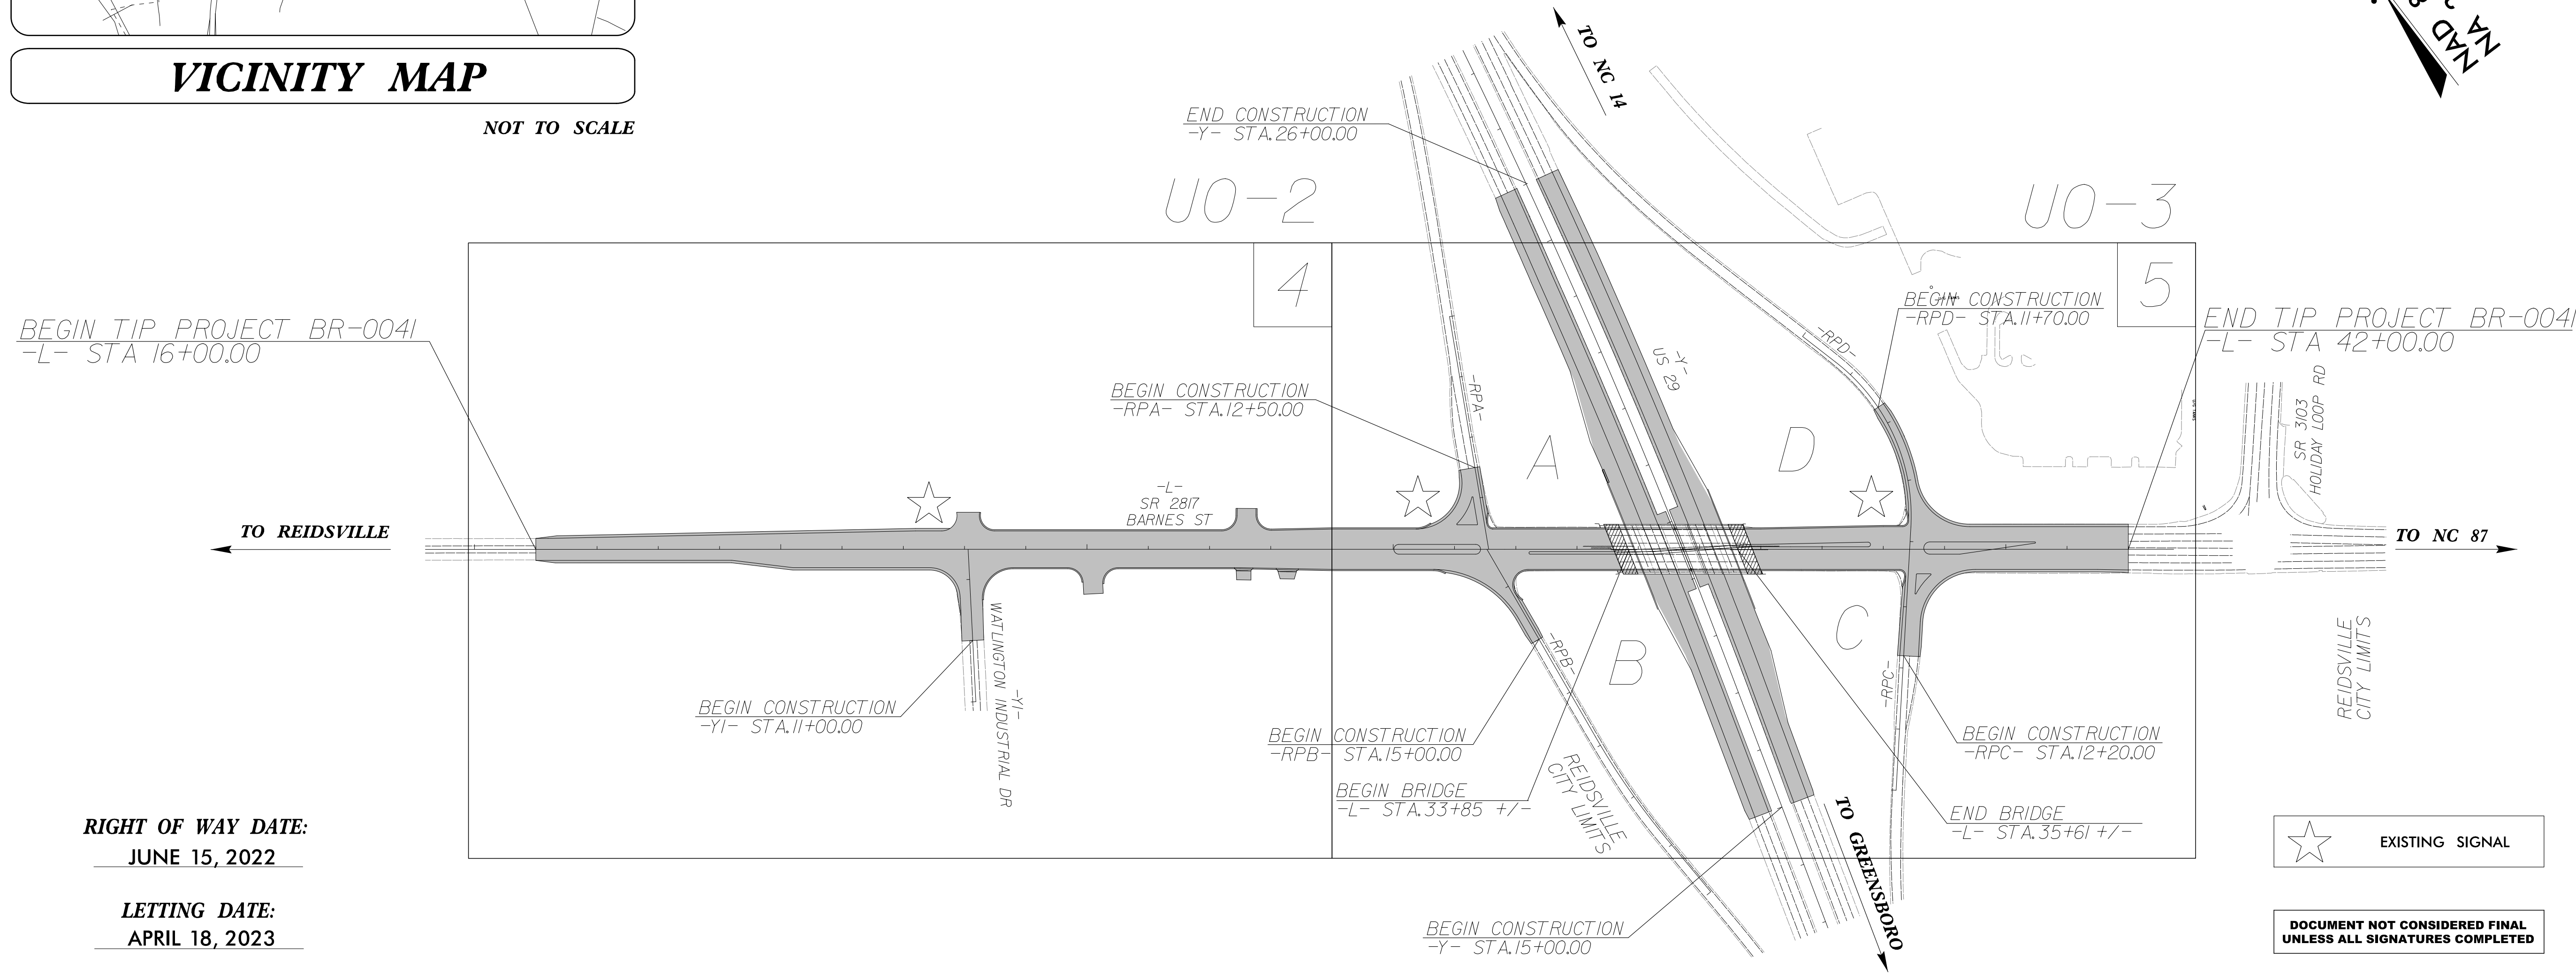

BEGIN TIP PROJECT BR-0041
-L- STA 16+00.00

END CONSTRUCTION
-Y- STA. 26+00.00

BEGIN CONSTRUCTION
-RPA- STA. 12+50.00

BEGIN CONSTRUCTION
-RPD- STA. 11+70.00

END TIP PROJECT BR-0041
-L- STA 42+00.00

BEGIN CONSTRUCTION
-YI- STA. 11+00.00

BEGIN CONSTRUCTION
-RPB- STA. 15+00.00

BEGIN BRIDGE
-L- STA. 33+85 +/-

BEGIN CONSTRUCTION
-RPC- STA. 12+20.00

END BRIDGE
-L- STA. 35+61 +/-

BEGIN CONSTRUCTION
-Y- STA. 15+00.00


RIGHT OF WAY DATE:
JUNE 15, 2022

LETTING DATE:
APRIL 18, 2023

☆ EXISTING SIGNAL

DOCUMENT NOT CONSIDERED FINAL
UNLESS ALL SIGNATURES COMPLETED

GRAPHIC SCALES

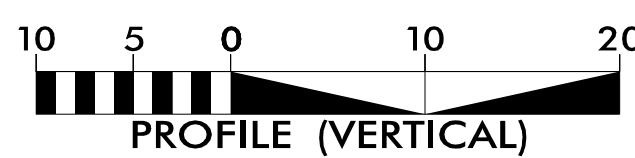

INDEX OF SHEETS

SHEET NO.:	DESCRIPTION:
UO-1	TITLE SHEET
UO-2 THRU UO-3	UBO PLAN SHEETS

UTILITY OWNERS WITH CONFLICTS


- (A) POWER - DUKE ENERGY
- (B) TELECOM - AT&T
- (C) NATURAL GAS - PNG

PREPARED IN THE OFFICE OF:



AECOM TECHNICAL SERVICES OF NORTH CAROLINA, INC.
5438 WADE PARK BLVD, SUITE 200, RALEIGH, NC 27607
919-461-1100
F - 0342

Meme Buscemi, PE UTILITY PROJECT MANAGER
Gary Swinson PROJECT UTILITY COORDINATOR

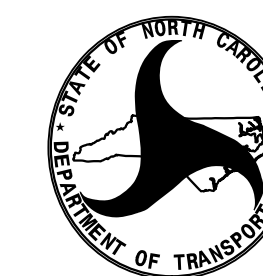

**DIVISION OF HIGHWAYS
UTILITIES UNIT**
1555 MAIL SERVICES CENTER
RALEIGH, NC 27699-1555
PHONE (919) 707-6690
FAX (919) 250-4151

Amy York UTILITIES REGIONAL ENGINEER
Ali Kouchehi, PE UTILITIES ENGINEER
Dayton Martin UTILITIES AREA COORDINATOR
Jon Gaillard UTILITIES COORDINATOR