


UTILITIES BY OTHERS

ALL PROPOSED UTILITY WORK SHOWN ON THIS SHEET WILL BE DONE BY OTHERS. NO PAYMENT WILL BE MADE TO THE CONTRACTOR FOR PROPOSED UTILITY WORK SHOWN ON THIS SHEET.

NOTE: STRUCTURE 0412 TO BE CONSTRUCTED ON EXISTING PIPE

0401	TOP=802.5 INV=801.3	0404	TOP=806.9 INV=803.9	0407	INV=800.2	0410	TOP=811.5 INV=808.5
0402	TOP=803.8 INV=800.8	0405	TOP=804.1 INV=801.1	0408	TOP=808.0 INV=805.3	0411	TOP=809.1 INV=804.6
0403	INV=799.0	0406	TOP=802.8 INV=800.3	0409	TOP=809.1 INV=804.9	0412	TOP=806.7 INV=802.3

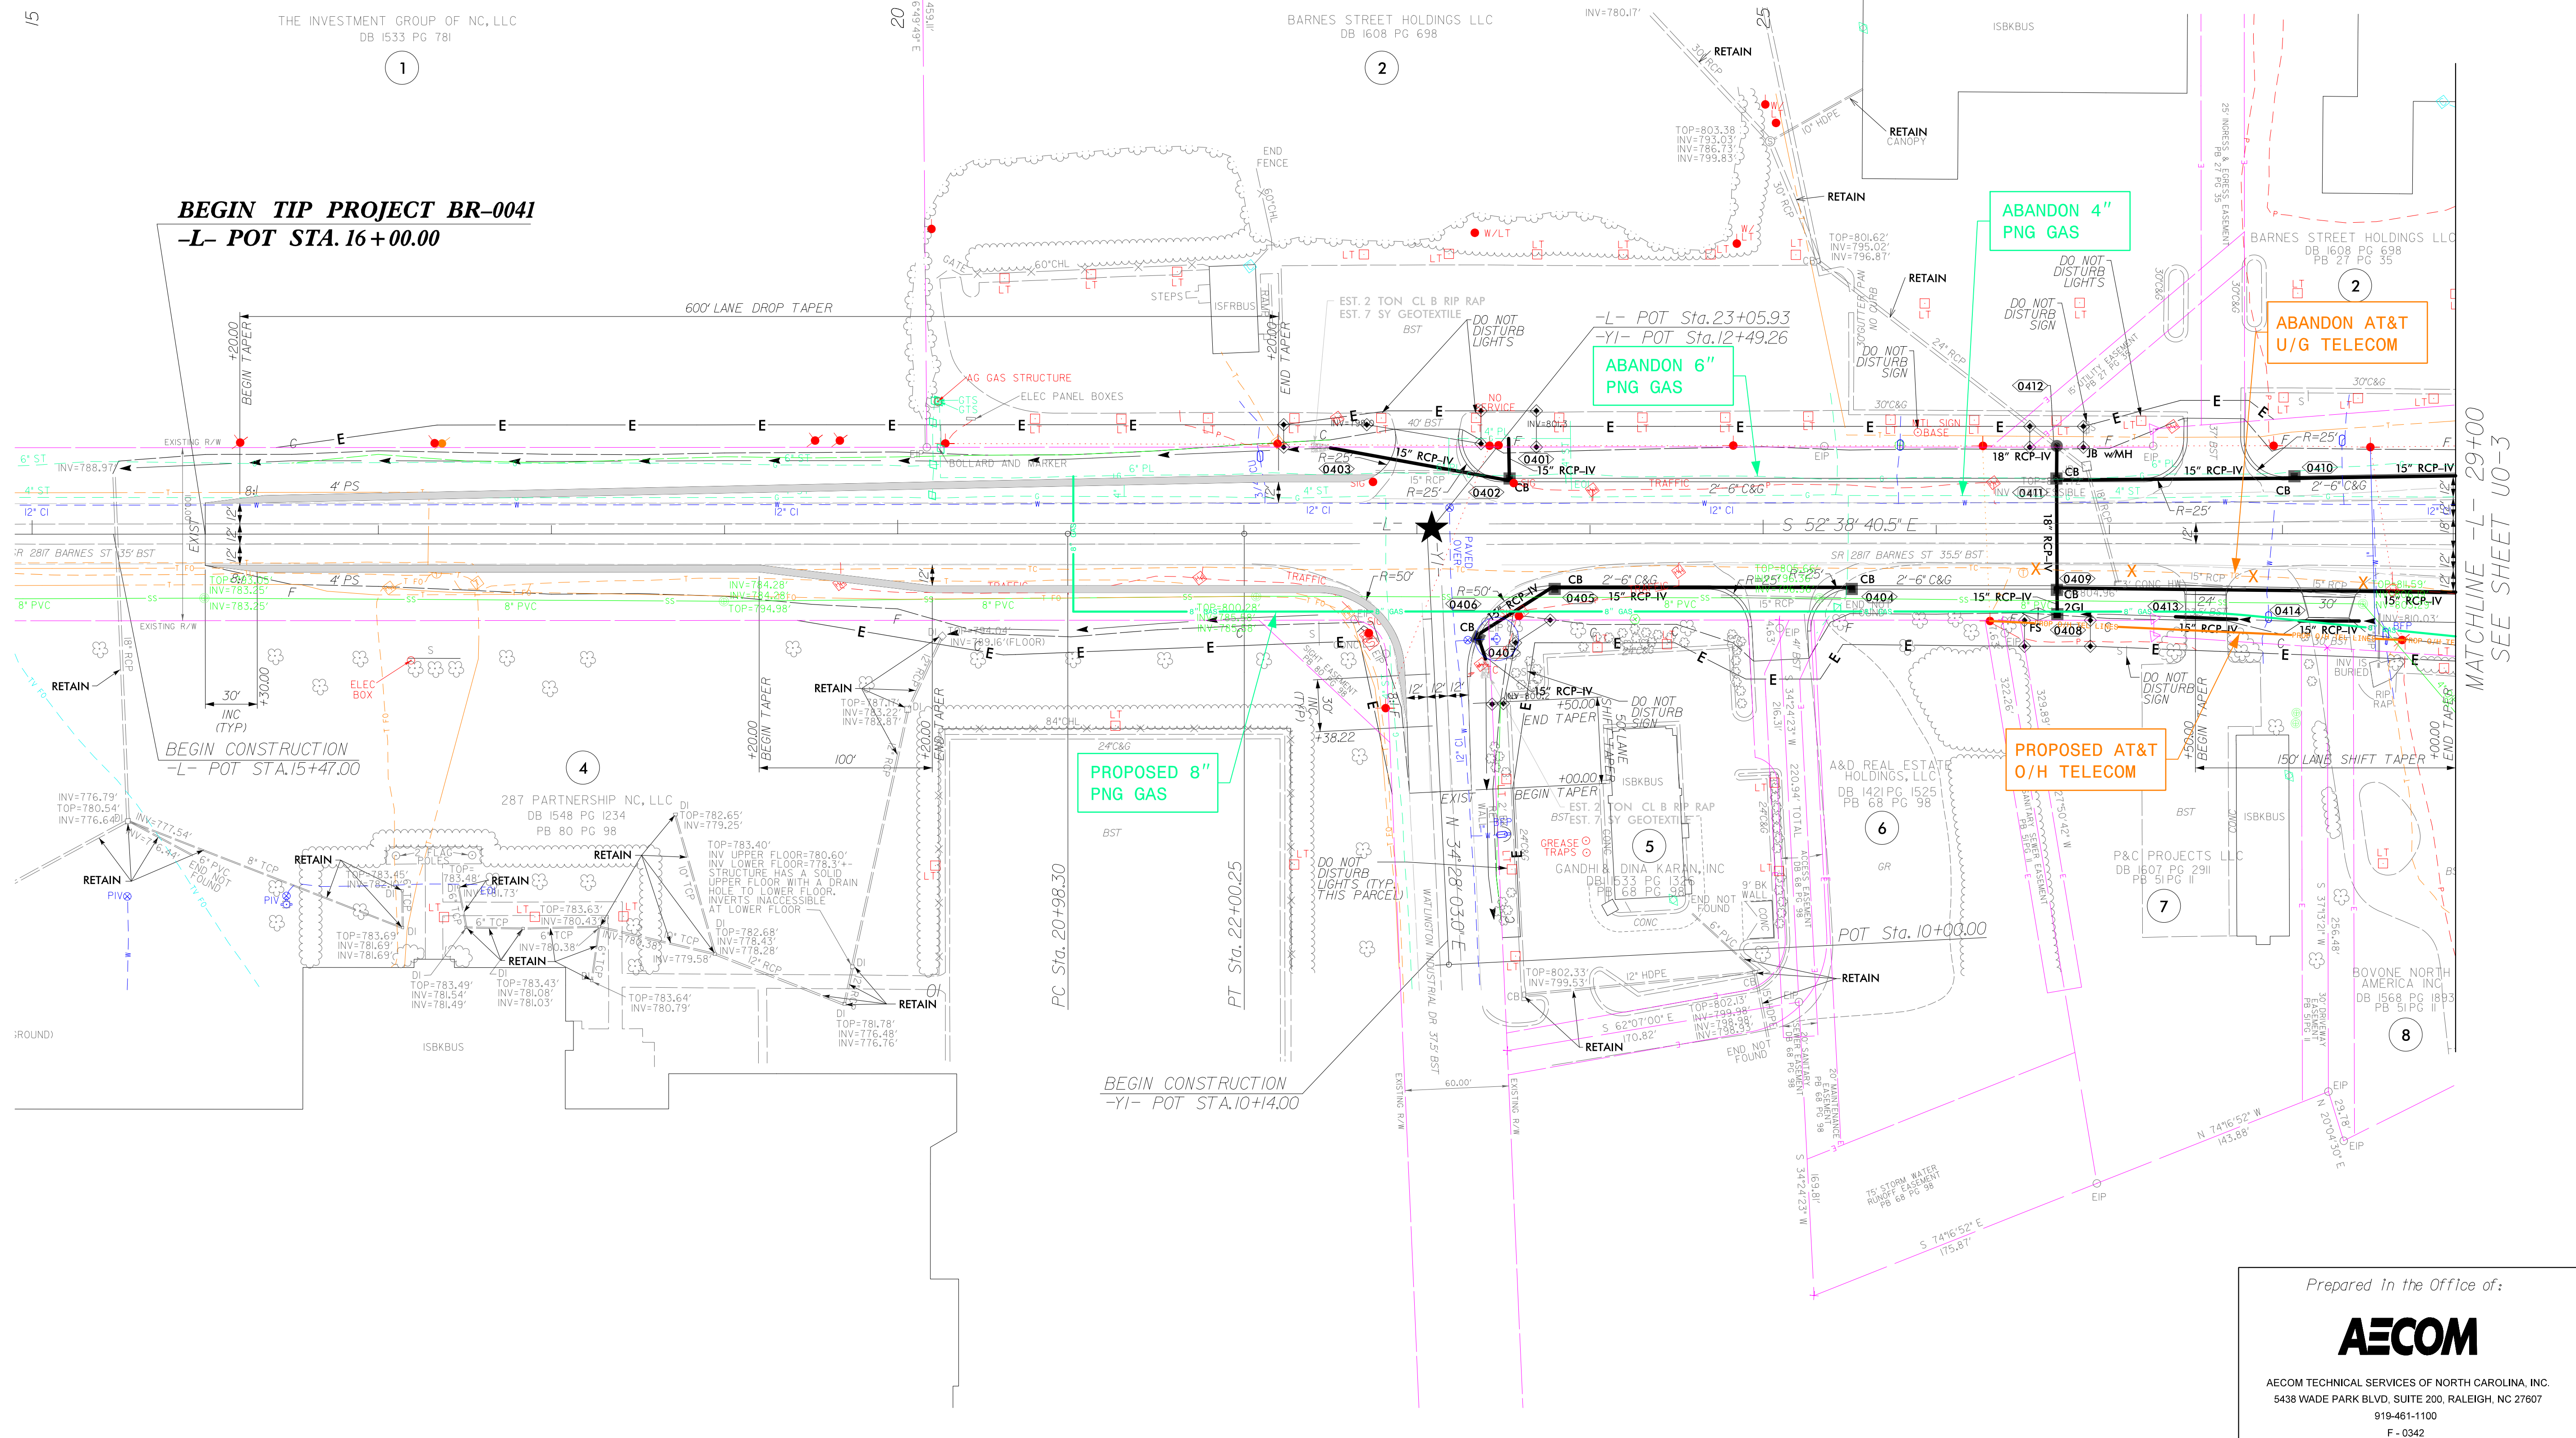

BEGIN TIP PROJECT BR-0041
-L- POT STA. 16+00.00

BEGIN CONSTRUCTION
-L- POT STA. 15+47.00

BEGIN CONSTRUCTION
-YI- POT STA. 10+14.00

PROPOSED AT&T
O/H TELECOM

ABANDON 6" PNG GAS

ABANDON 4" PNG GAS

ABANDON AT&T
U/G TELECOM

PROPOSED 8" PNG GAS

MATCHLINE -L- 29+00
SEE SHEET U0-3

Prepared in the Office of:



AECOM TECHNICAL SERVICES OF NORTH CAROLINA, INC.
5438 WADE PARK BLVD, SUITE 200, RALEIGH, NC 27607
919-461-1100
F-0342

I:\2020\0204825\BR0041_uo_psh04.dgn