


### UTILITIES BY OTHERS

ALL PROPOSED UTILITY WORK SHOWN ON THIS SHEET WILL BE DONE BY OTHERS. NO PAYMENT WILL BE MADE TO THE CONTRACTOR FOR PROPOSED UTILITY WORK SHOWN ON THIS SHEET.

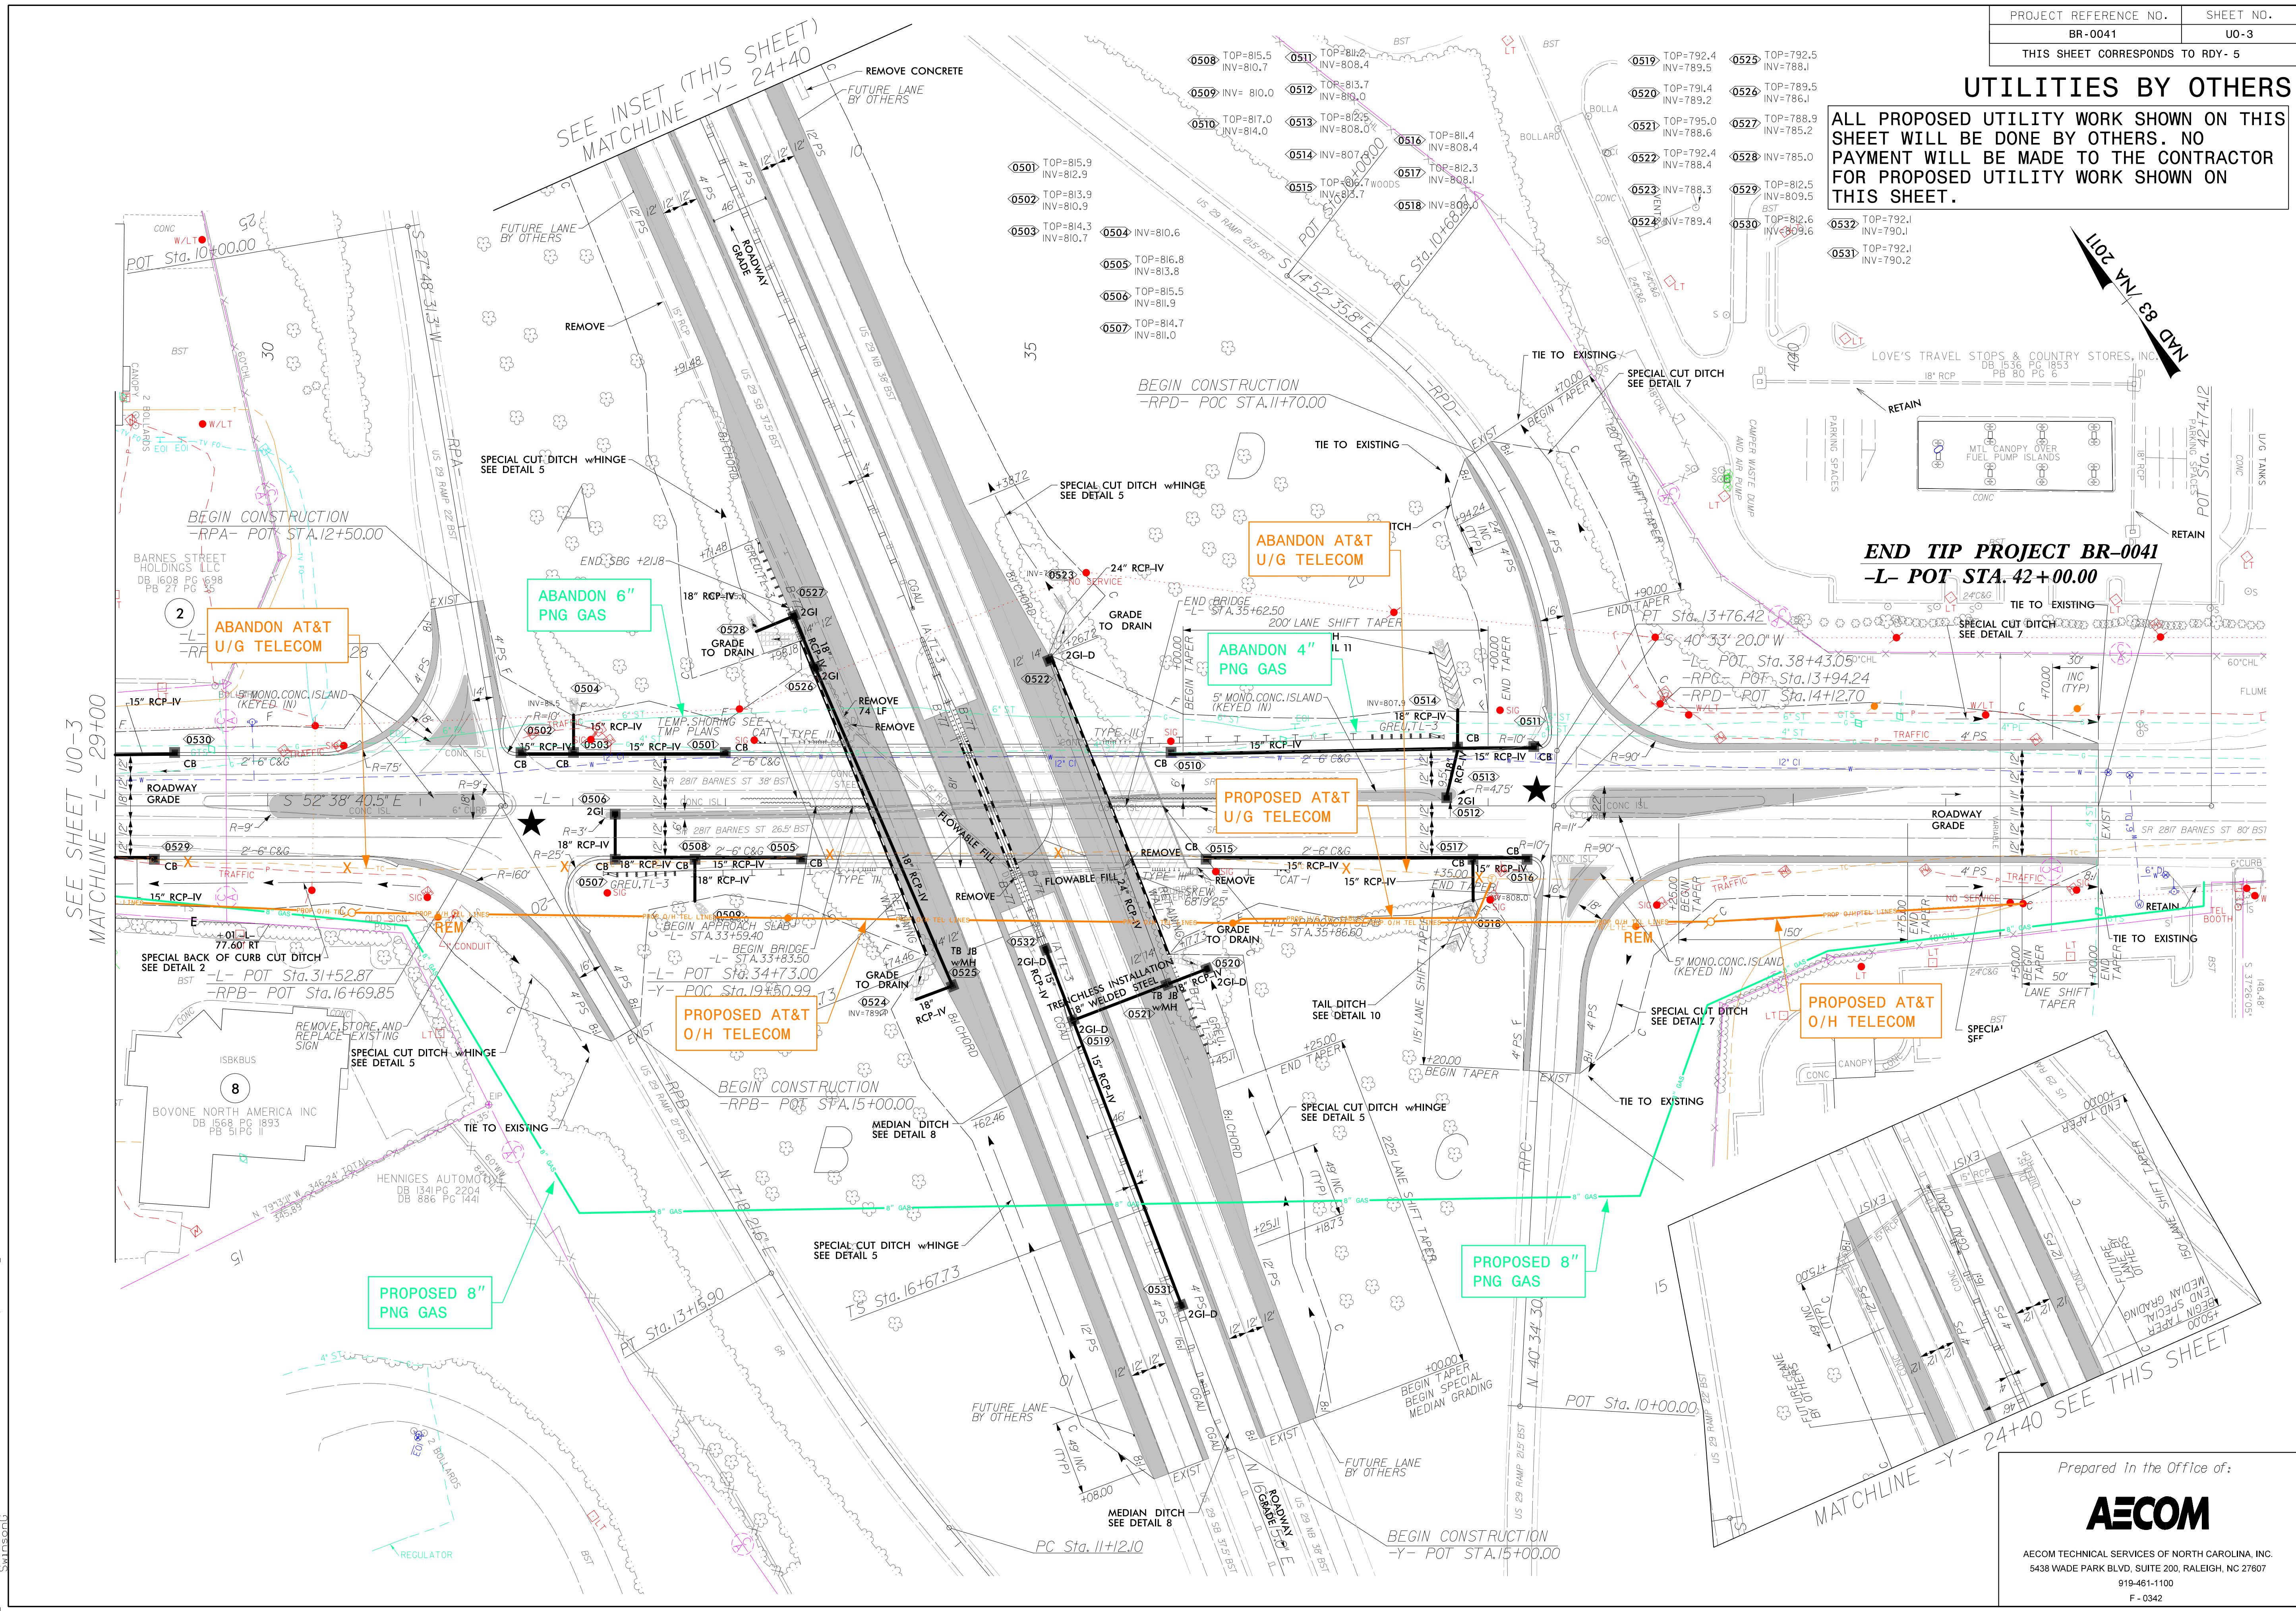

SEE SHEET UO-3  
MATCHLINE -L- 29+00

SEE INSET (THIS SHEET)  
MATCHLINE -Y- 24+40

110' NB 2011

END TIP PROJECT BR-0041  
-L- POT STA. 42+00.00

MATCHLINE -Y- 24+40 SEE THIS SHEET

Prepared in the Office of:



AECOM TECHNICAL SERVICES OF NORTH CAROLINA, INC.  
6438 WADE PARK BLVD, SUITE 200, RALEIGH, NC 27607  
919-461-1100  
F-0342

12:15:34 PM  
C:\work\eng\sec\2020\0204825\BR0041\_uo\_psh05.dgn