


150 140 130 120 110 100 90 80 70 60 50 40 30 20 10 0 10 20 30 40 50 60 70 80 90 100 110 120 130 140 150

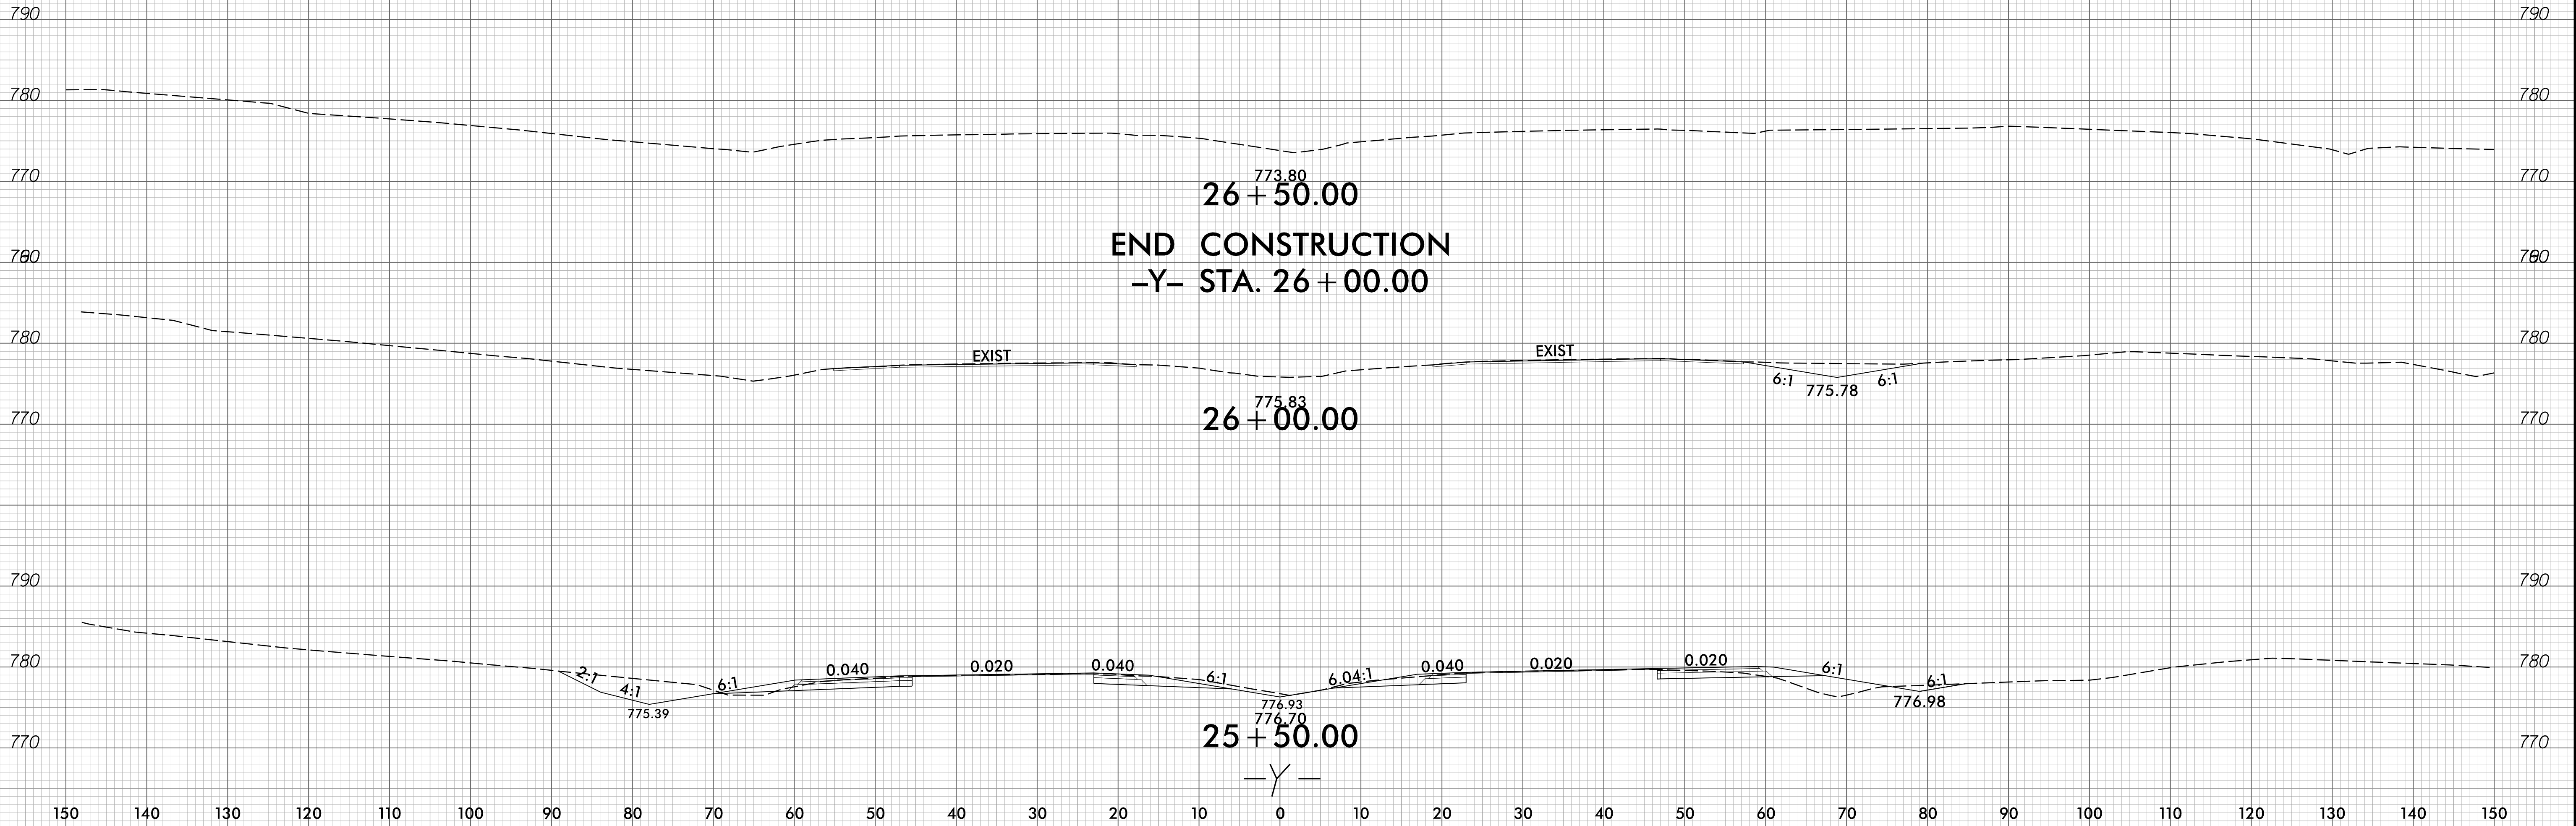

2/7/2023
 R:\CoCo\com-no-pw.bentley.com\AECOM_DS21_INA_2020\Documents\60581577-NC00T_SMU_BR-0041\900-CAD_01S\910-CAD\70-NC00T_TIP\Roadway\Corridor-Modeling\BR0041_Rdy_xpl_Y.dgn