


TOP REINFORCING STEEL LAYOUT
 SHOWING "B" BARS IN TOP OF SLAB
 (NOT DRAWN TO SCALE)

SPAN A
 FOR NOTES, SEE SHEET 5

** = DOWELS SHALL BE PLACED IN THE SAME HORIZONTAL PLANE AS THE TOP AND BOTTOM REINFORCING STEEL ("A" BARS).
 FOR NOTES, SEE SHEET 5

PROJECT NO. BR-0041
ROCKINGHAM COUNTY
 STATION: POT 34+73.00 -L-
 SHEET 3 OF 5

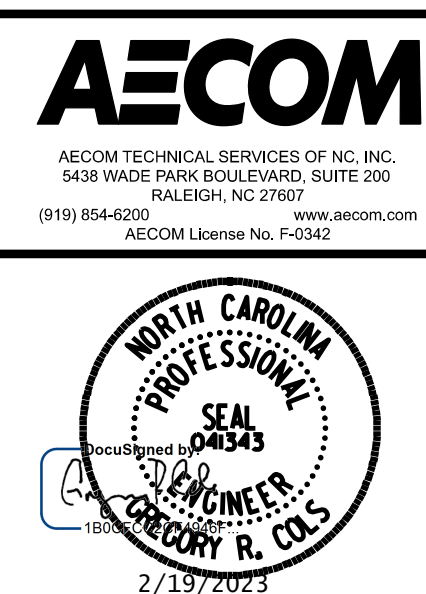

STATE OF NORTH CAROLINA
 DEPARTMENT OF TRANSPORTATION
 RALEIGH

SUPERSTRUCTURE
PLAN OF SPAN A
 STAGE II

DRAWN BY: M. CATER DATE: 10/2022
 CHECKED BY: G. COLS DATE: 10/2022
 DESIGN ENGINEER OF RECORD: G. COLS DATE: 12/2022

DOCUMENT NOT CONSIDERED
 FINAL UNLESS ALL
 SIGNATURES COMPLETED

REVISIONS						SHEET NO. S-14
NO.	BY:	DATE:	NO.	BY:	DATE:	
1			3			TOTAL SHEETS 48
2			4			