


SPAN B
FOR NOTES, SEE SHEET 5 OF 5

** = DOWELS SHALL BE PLACED IN THE SAME HORIZONTAL PLANE AS THE TOP AND BOTTOM REINFORCING STEEL ("A" BARS).
FOR NOTES, SEE SHEET 5

PROJECT NO. BR-0041
ROCKINGHAM COUNTY
STATION: POT 34+73.00 -L-
SHEET 4 OF 5

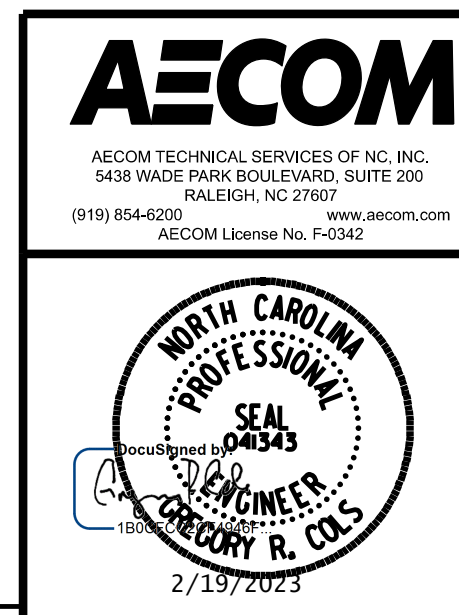

STATE OF NORTH CAROLINA
DEPARTMENT OF TRANSPORTATION
RALEIGH
SUPERSTRUCTURE
PLAN OF SPAN B
STAGE II

DRAWN BY :	M.L. CATER	DATE :	10/2022
CHECKED BY :	G.R. COLS	DATE :	10/2022
DESIGN ENGINEER OF RECORD :	G. COLS	DATE :	12/2022

DOCUMENT NOT CONSIDERED
FINAL UNLESS ALL
SIGNATURES COMPLETED

REVISIONS						SHEET NO.
NO.	BY:	DATE:	NO.	BY:	DATE:	TOTAL SHEETS
1			3			48
2			4			48