

09/08/09

10:17:37 AM C:\pwworking\aecom\ds2\nc_2020\d0204825\BR0041_uo_1_tsh.dgn Swinson

TIP PROJECT: BR-0041

CONTRACT:

STATE OF NORTH CAROLINA
DIVISION OF HIGHWAYS


UTILITIES BY OTHERS PLANS ROCKINGHAM COUNTY

LOCATION: BRIDGE 780001 ON SR 2817 (BARNES ST)
OVER US 29

TYPE OF WORK: UTILITIES BY OTHERS RELOCATIONS


T.I.P. NO.	SHEET NO.
BR-0041	UO-1

NOTE:
ALL UTILITY WORK SHOWN ON THIS SHEET WILL BE DONE BY OTHERS. NO PAYMENT WILL BE MADE TO THE CONTRACTOR FOR UTILITY WORK SHOWN ON THIS SHEET.

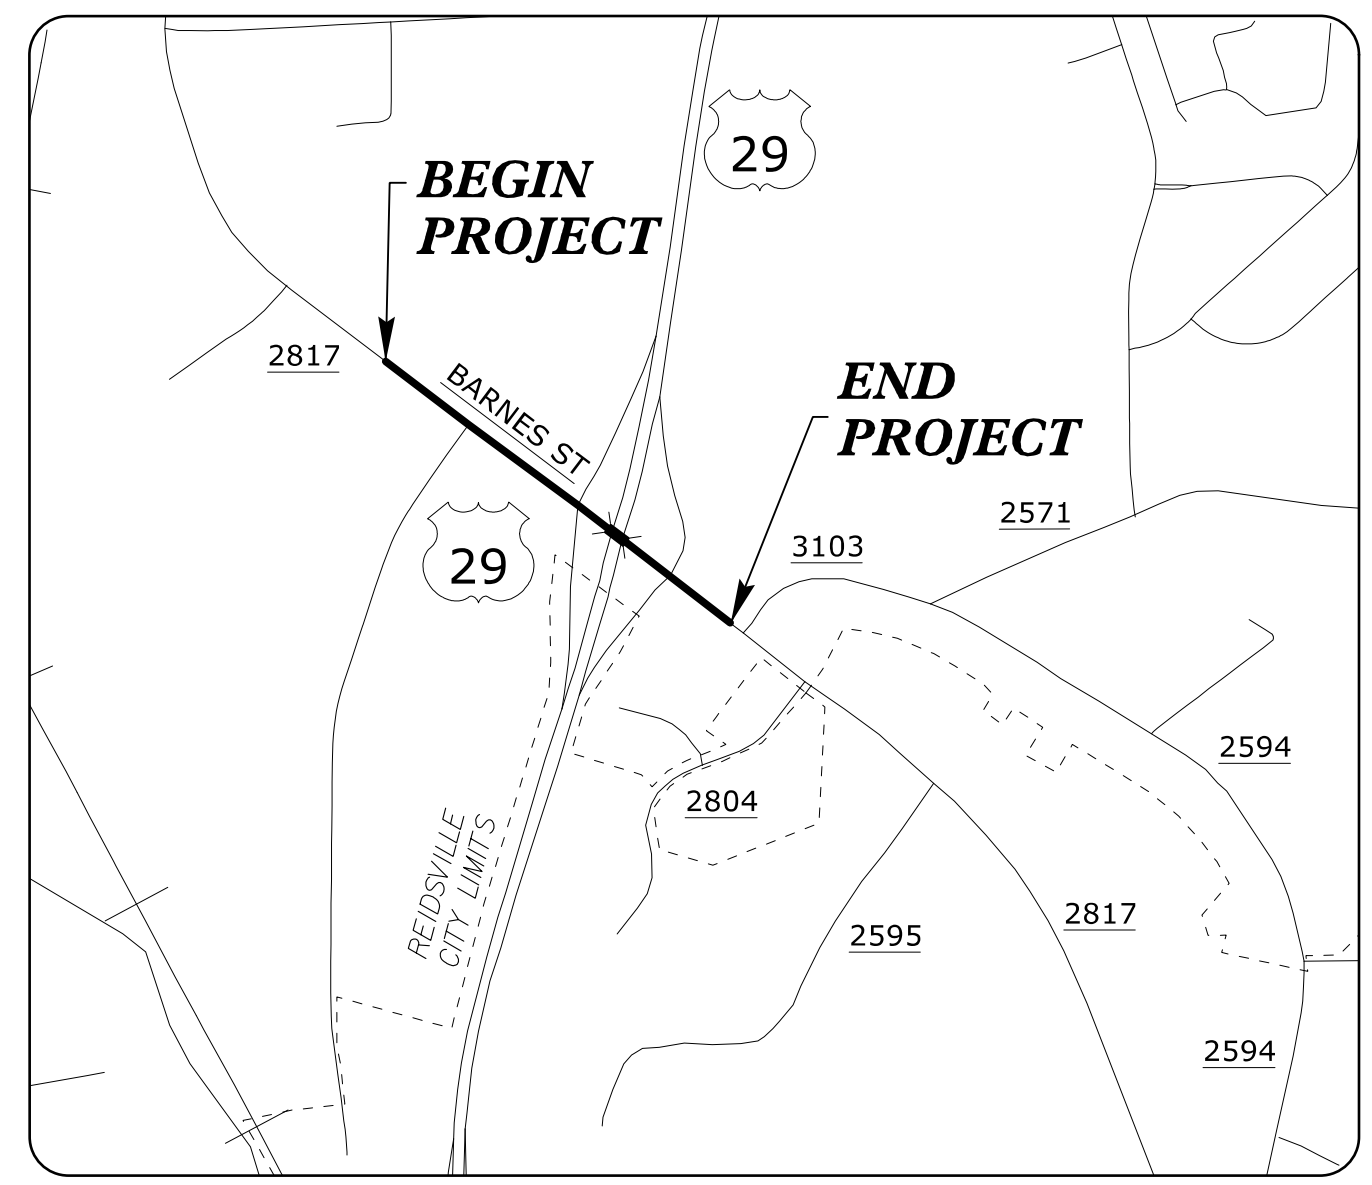

VICINITY MAP

NOT TO SCALE

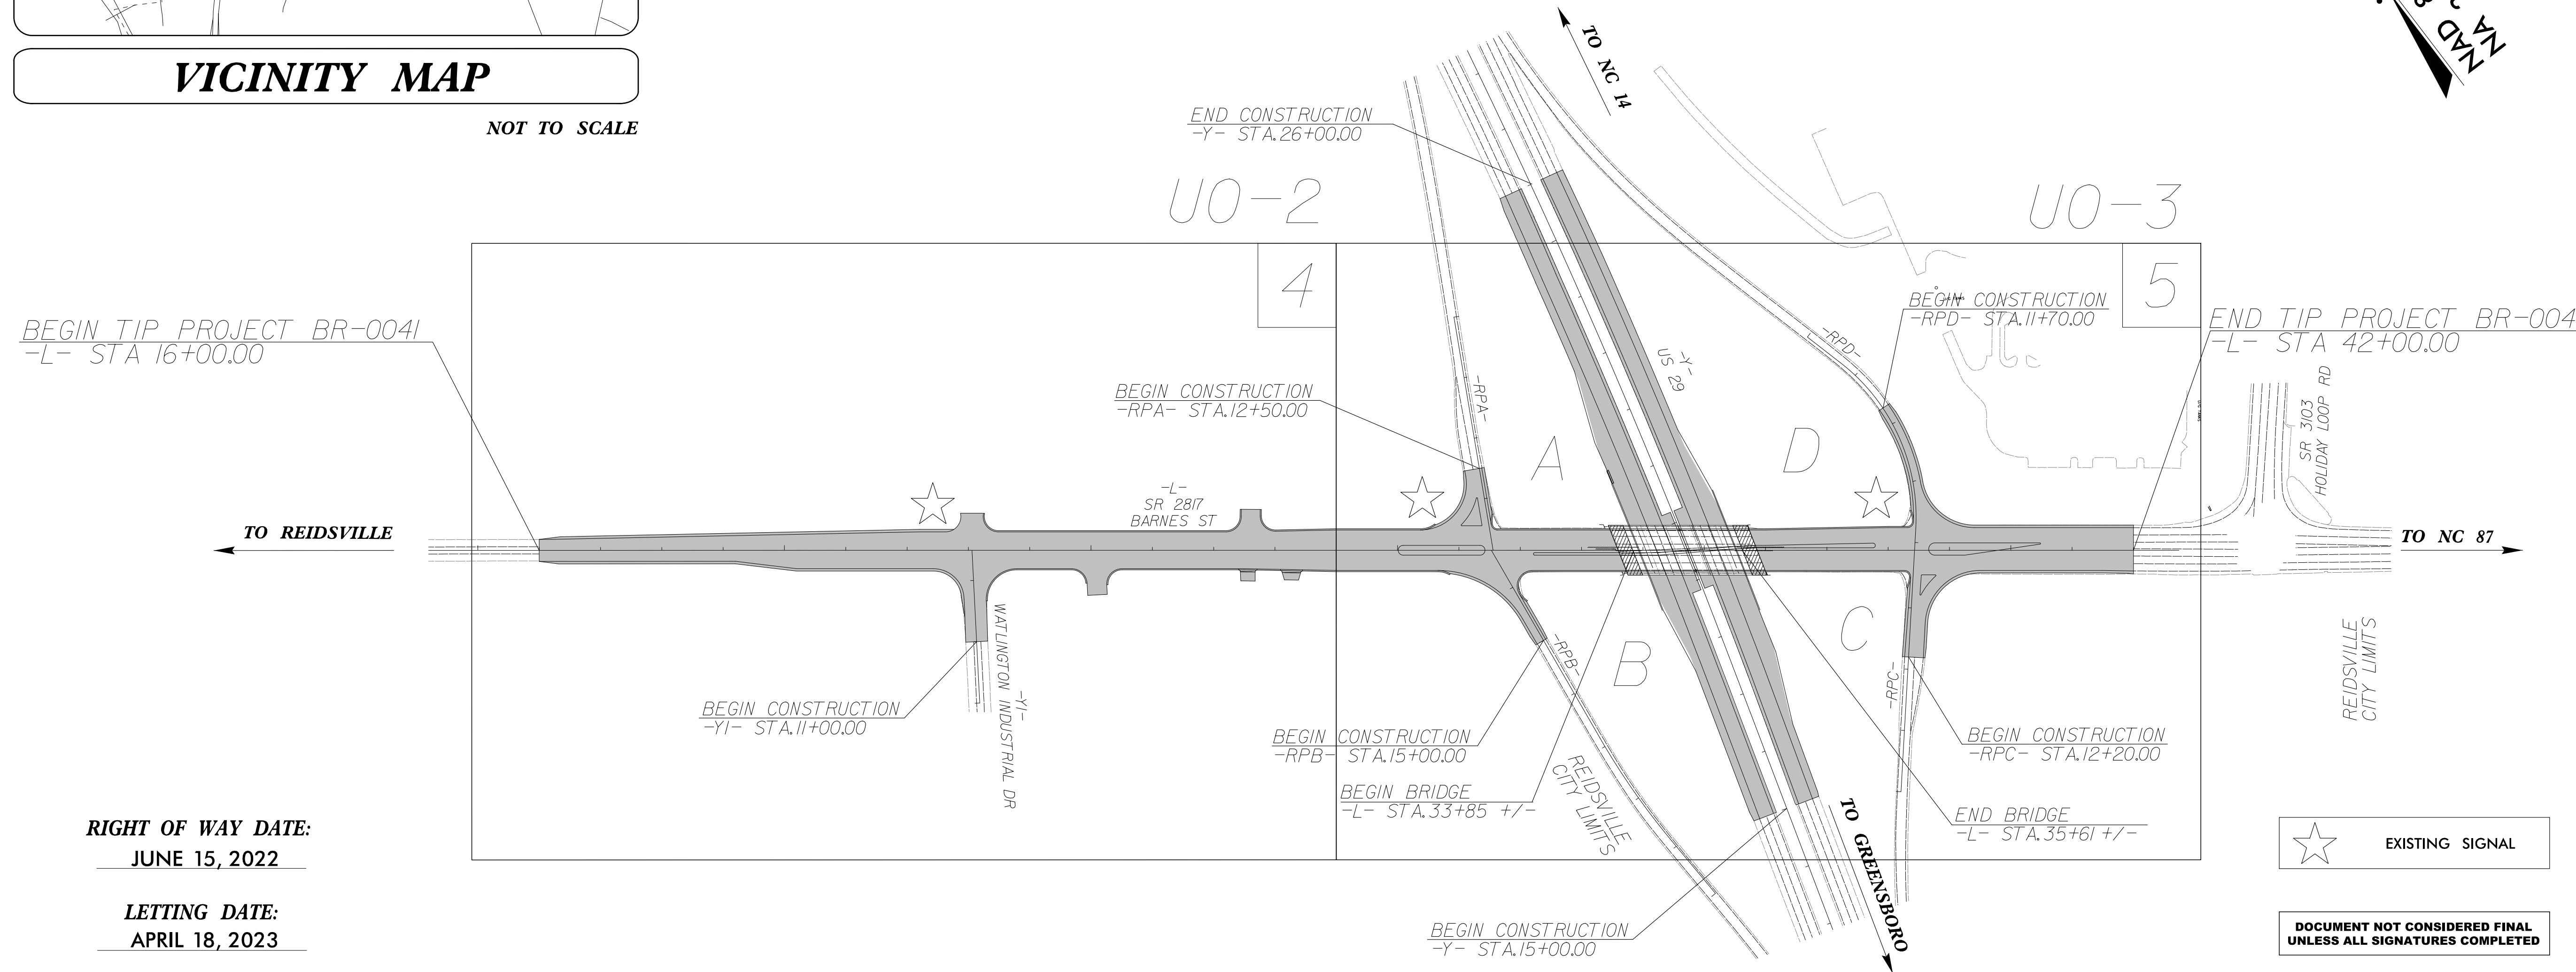


RIGHT OF WAY DATE:
JUNE 15, 2022

LETTING DATE:
APRIL 18, 2023

★ EXISTING SIGNAL

DOCUMENT NOT CONSIDERED FINAL
UNLESS ALL SIGNATURES COMPLETED

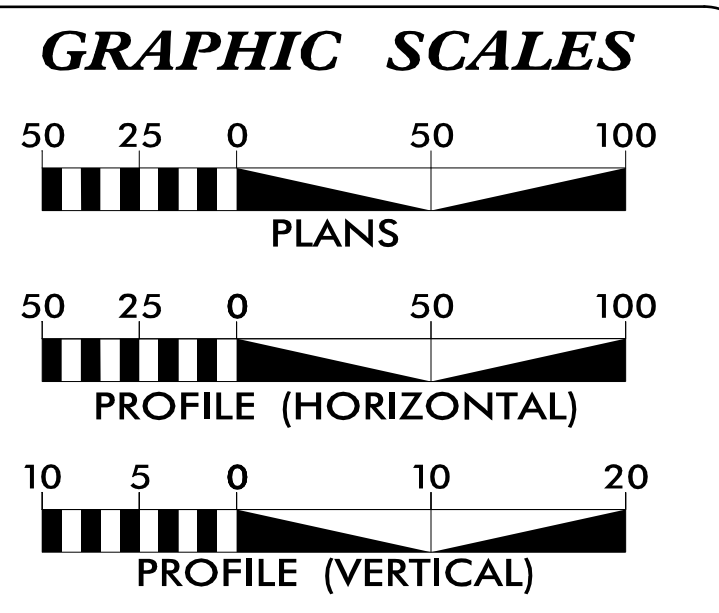

INDEX OF SHEETS	
SHEET NO.:	DESCRIPTION:
UO-1	TITLE SHEET
UO-2 THRU UO-3	UBO PLAN SHEETS

UTILITY OWNERS WITH CONFLICTS
(A) POWER - DUKE ENERGY
(B) TELECOM - AT&T
(C) NATURAL GAS - PNG

PREPARED IN THE OFFICE OF:

AECOM

AECOM TECHNICAL SERVICES OF NORTH CAROLINA, INC.
5438 WADE PARK BLVD, SUITE 200, RALEIGH, NC 27607
919-461-1100
F - 0342

Meme Buscemi, PE	UTILITY PROJECT MANAGER
Gary Swinson	PROJECT UTILITY COORDINATOR

DIVISION OF HIGHWAYS
UTILITIES UNIT
1555 MAIL SERVICES CENTER
RALEIGH, NC 27699-1555
PHONE (919) 707-6690
FAX (919) 250-4151


Amy York	UTILITIES REGIONAL ENGINEER
Ali Kouchehi, PE	UTILITIES ENGINEER
Dayton Martin	UTILITIES AREA COORDINATOR
Jon Gaillard	UTILITIES COORDINATOR

UTILITIES BY OTHERS

ALL PROPOSED UTILITY WORK SHOWN ON THIS SHEET WILL BE DONE BY OTHERS. NO PAYMENT WILL BE MADE TO THE CONTRACTOR FOR PROPOSED UTILITY WORK SHOWN ON THIS SHEET.

NOTE: STRUCTURE 0412 TO BE CONSTRUCTED ON EXISTING PIPE

0401	TOP=802.5 INV=801.3	0404	TOP=806.9 INV=803.9	0407	INV=800.2	0410	TOP=811.5 INV=808.5
0402	TOP=803.8 INV=800.8	0405	TOP=804.1 INV=801.1	0408	TOP=808.0 INV=805.3	0411	TOP=809.1 INV=804.6
0403	INV=799.0	0406	TOP=802.8 INV=800.3	0409	TOP=809.1 INV=804.9	0412	TOP=806.7 INV=802.3

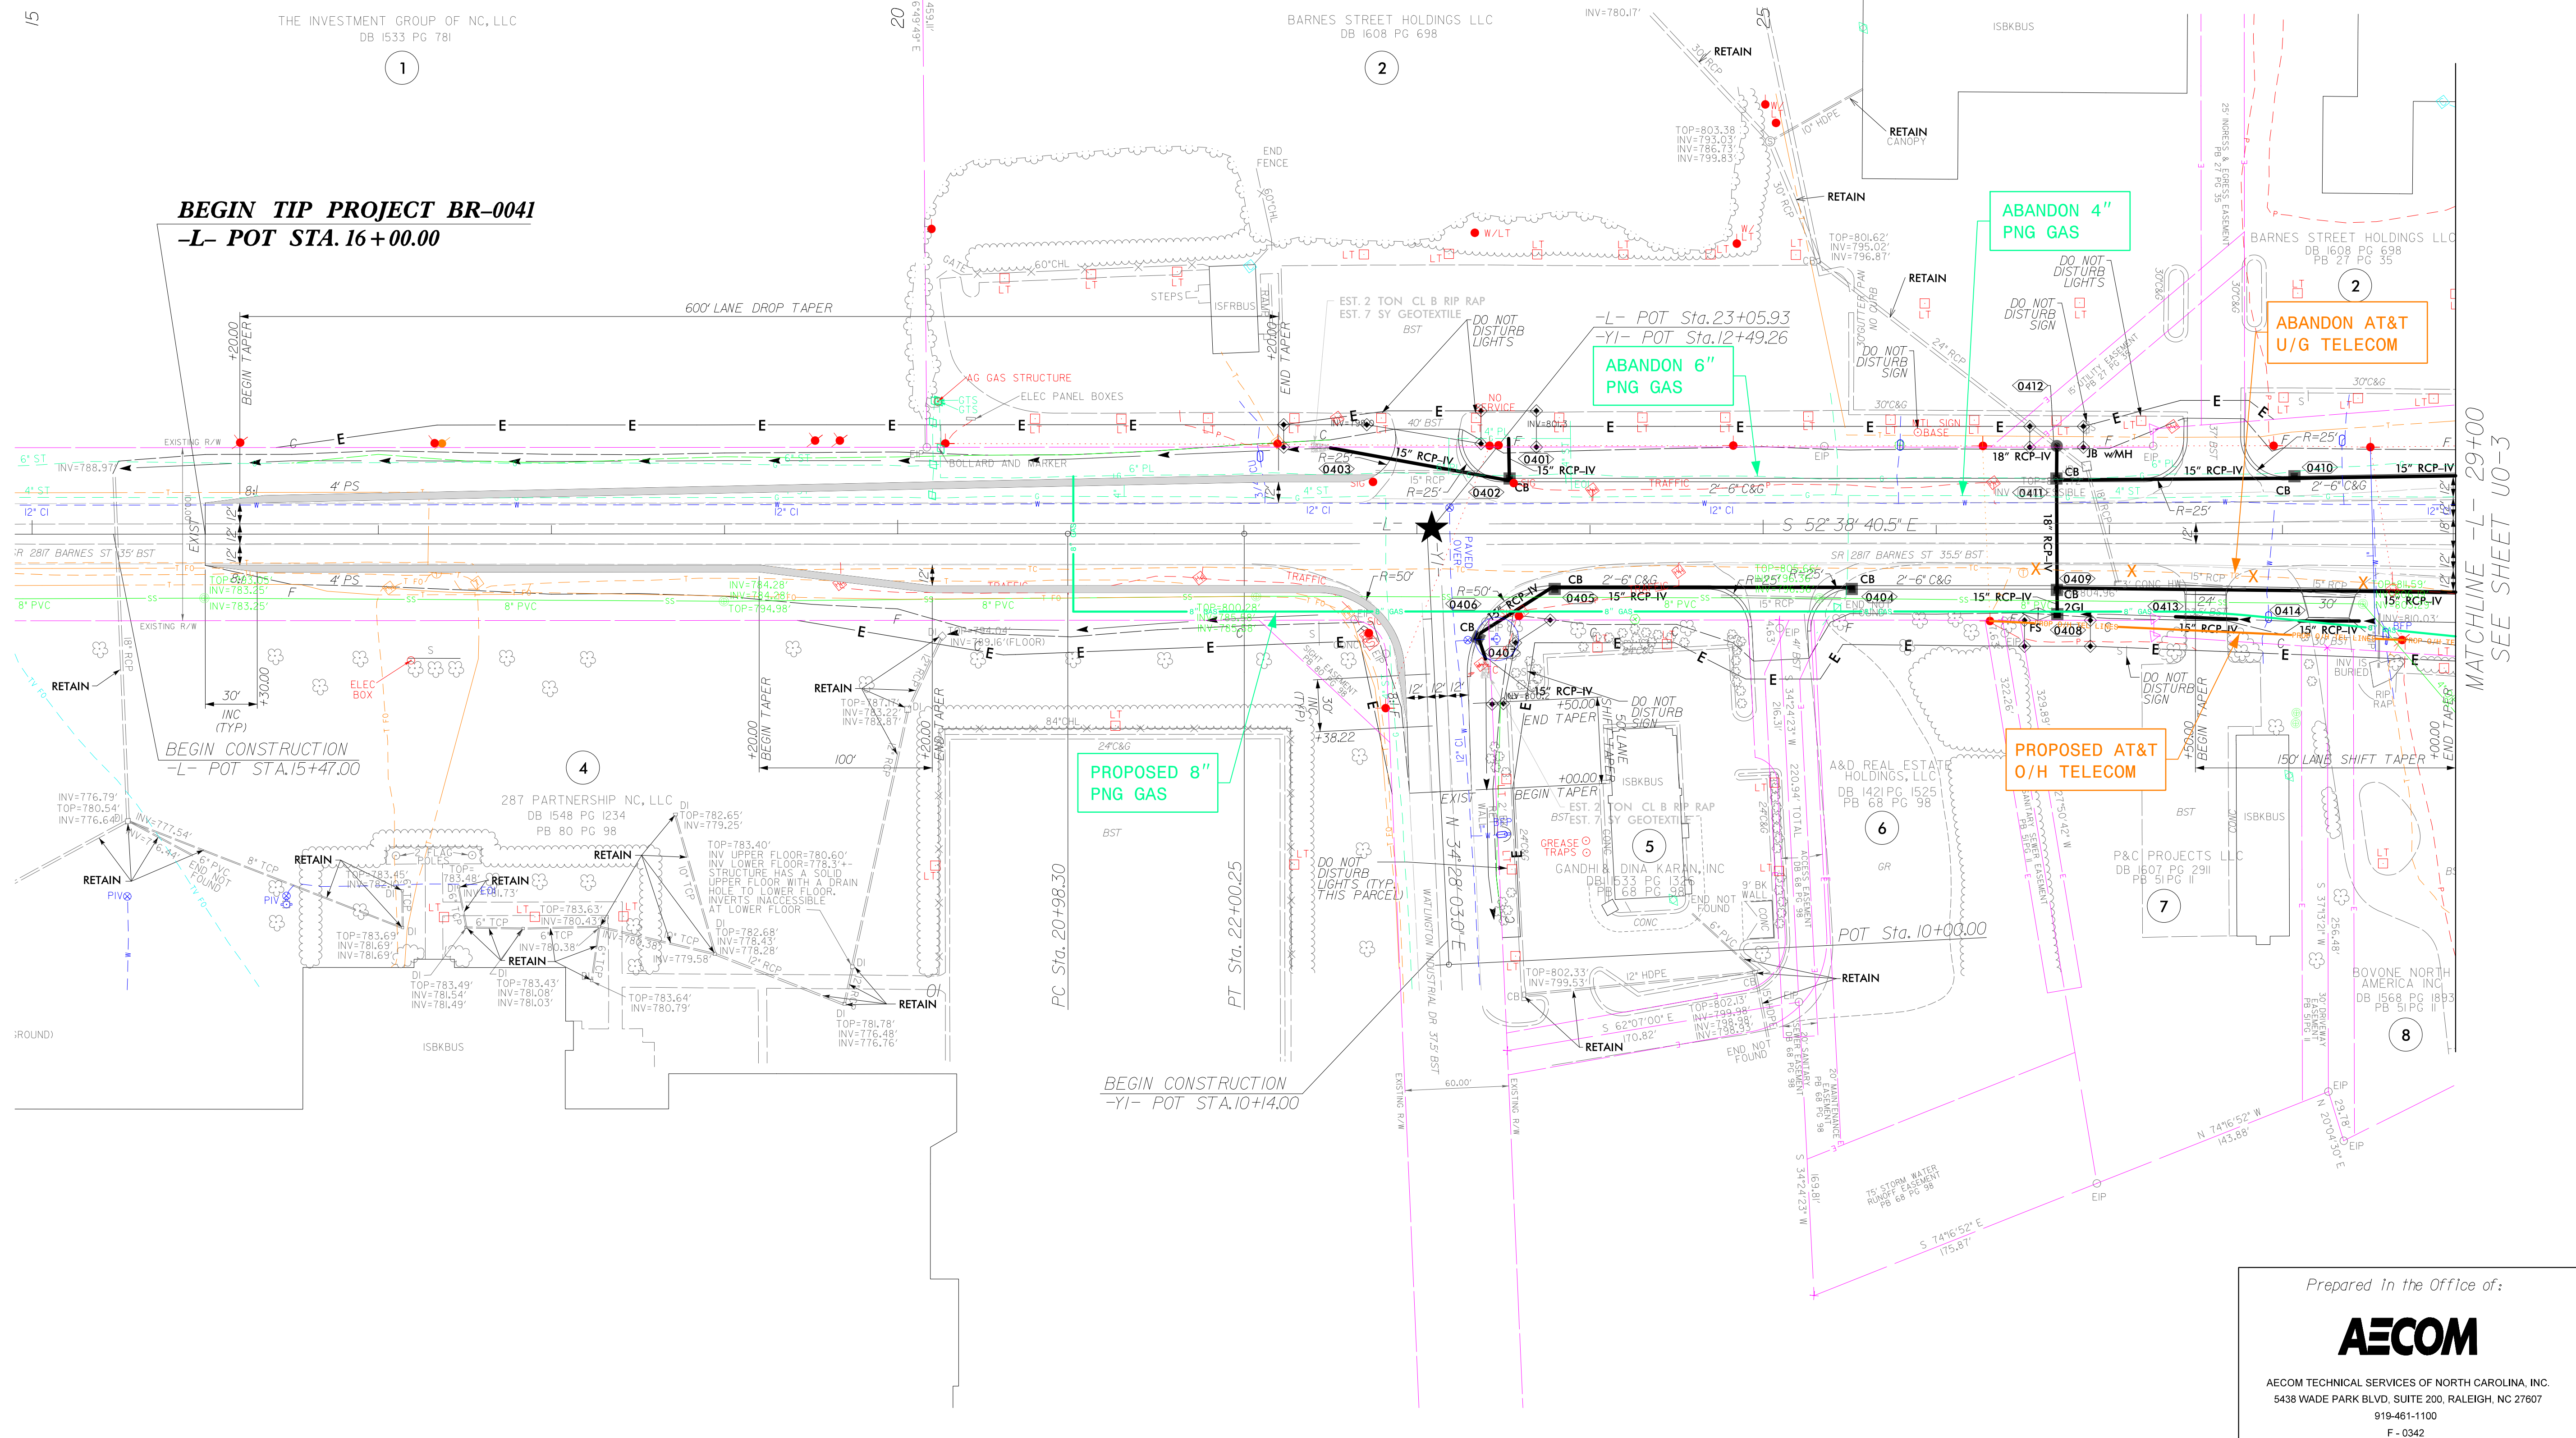

MATCHLINE -L- 29+00
SEE SHEET U0-3

Prepared in the Office of:


AECOM

AECOM TECHNICAL SERVICES OF NORTH CAROLINA, INC.
5438 WADE PARK BLVD, SUITE 200, RALEIGH, NC 27607
919-461-1100
F-0342

I:\2020\0204825\BR0041_uo_psh04.dgn

UTILITIES BY OTHERS

ALL PROPOSED UTILITY WORK SHOWN ON THIS SHEET WILL BE DONE BY OTHERS. NO PAYMENT WILL BE MADE TO THE CONTRACTOR FOR PROPOSED UTILITY WORK SHOWN ON THIS SHEET.

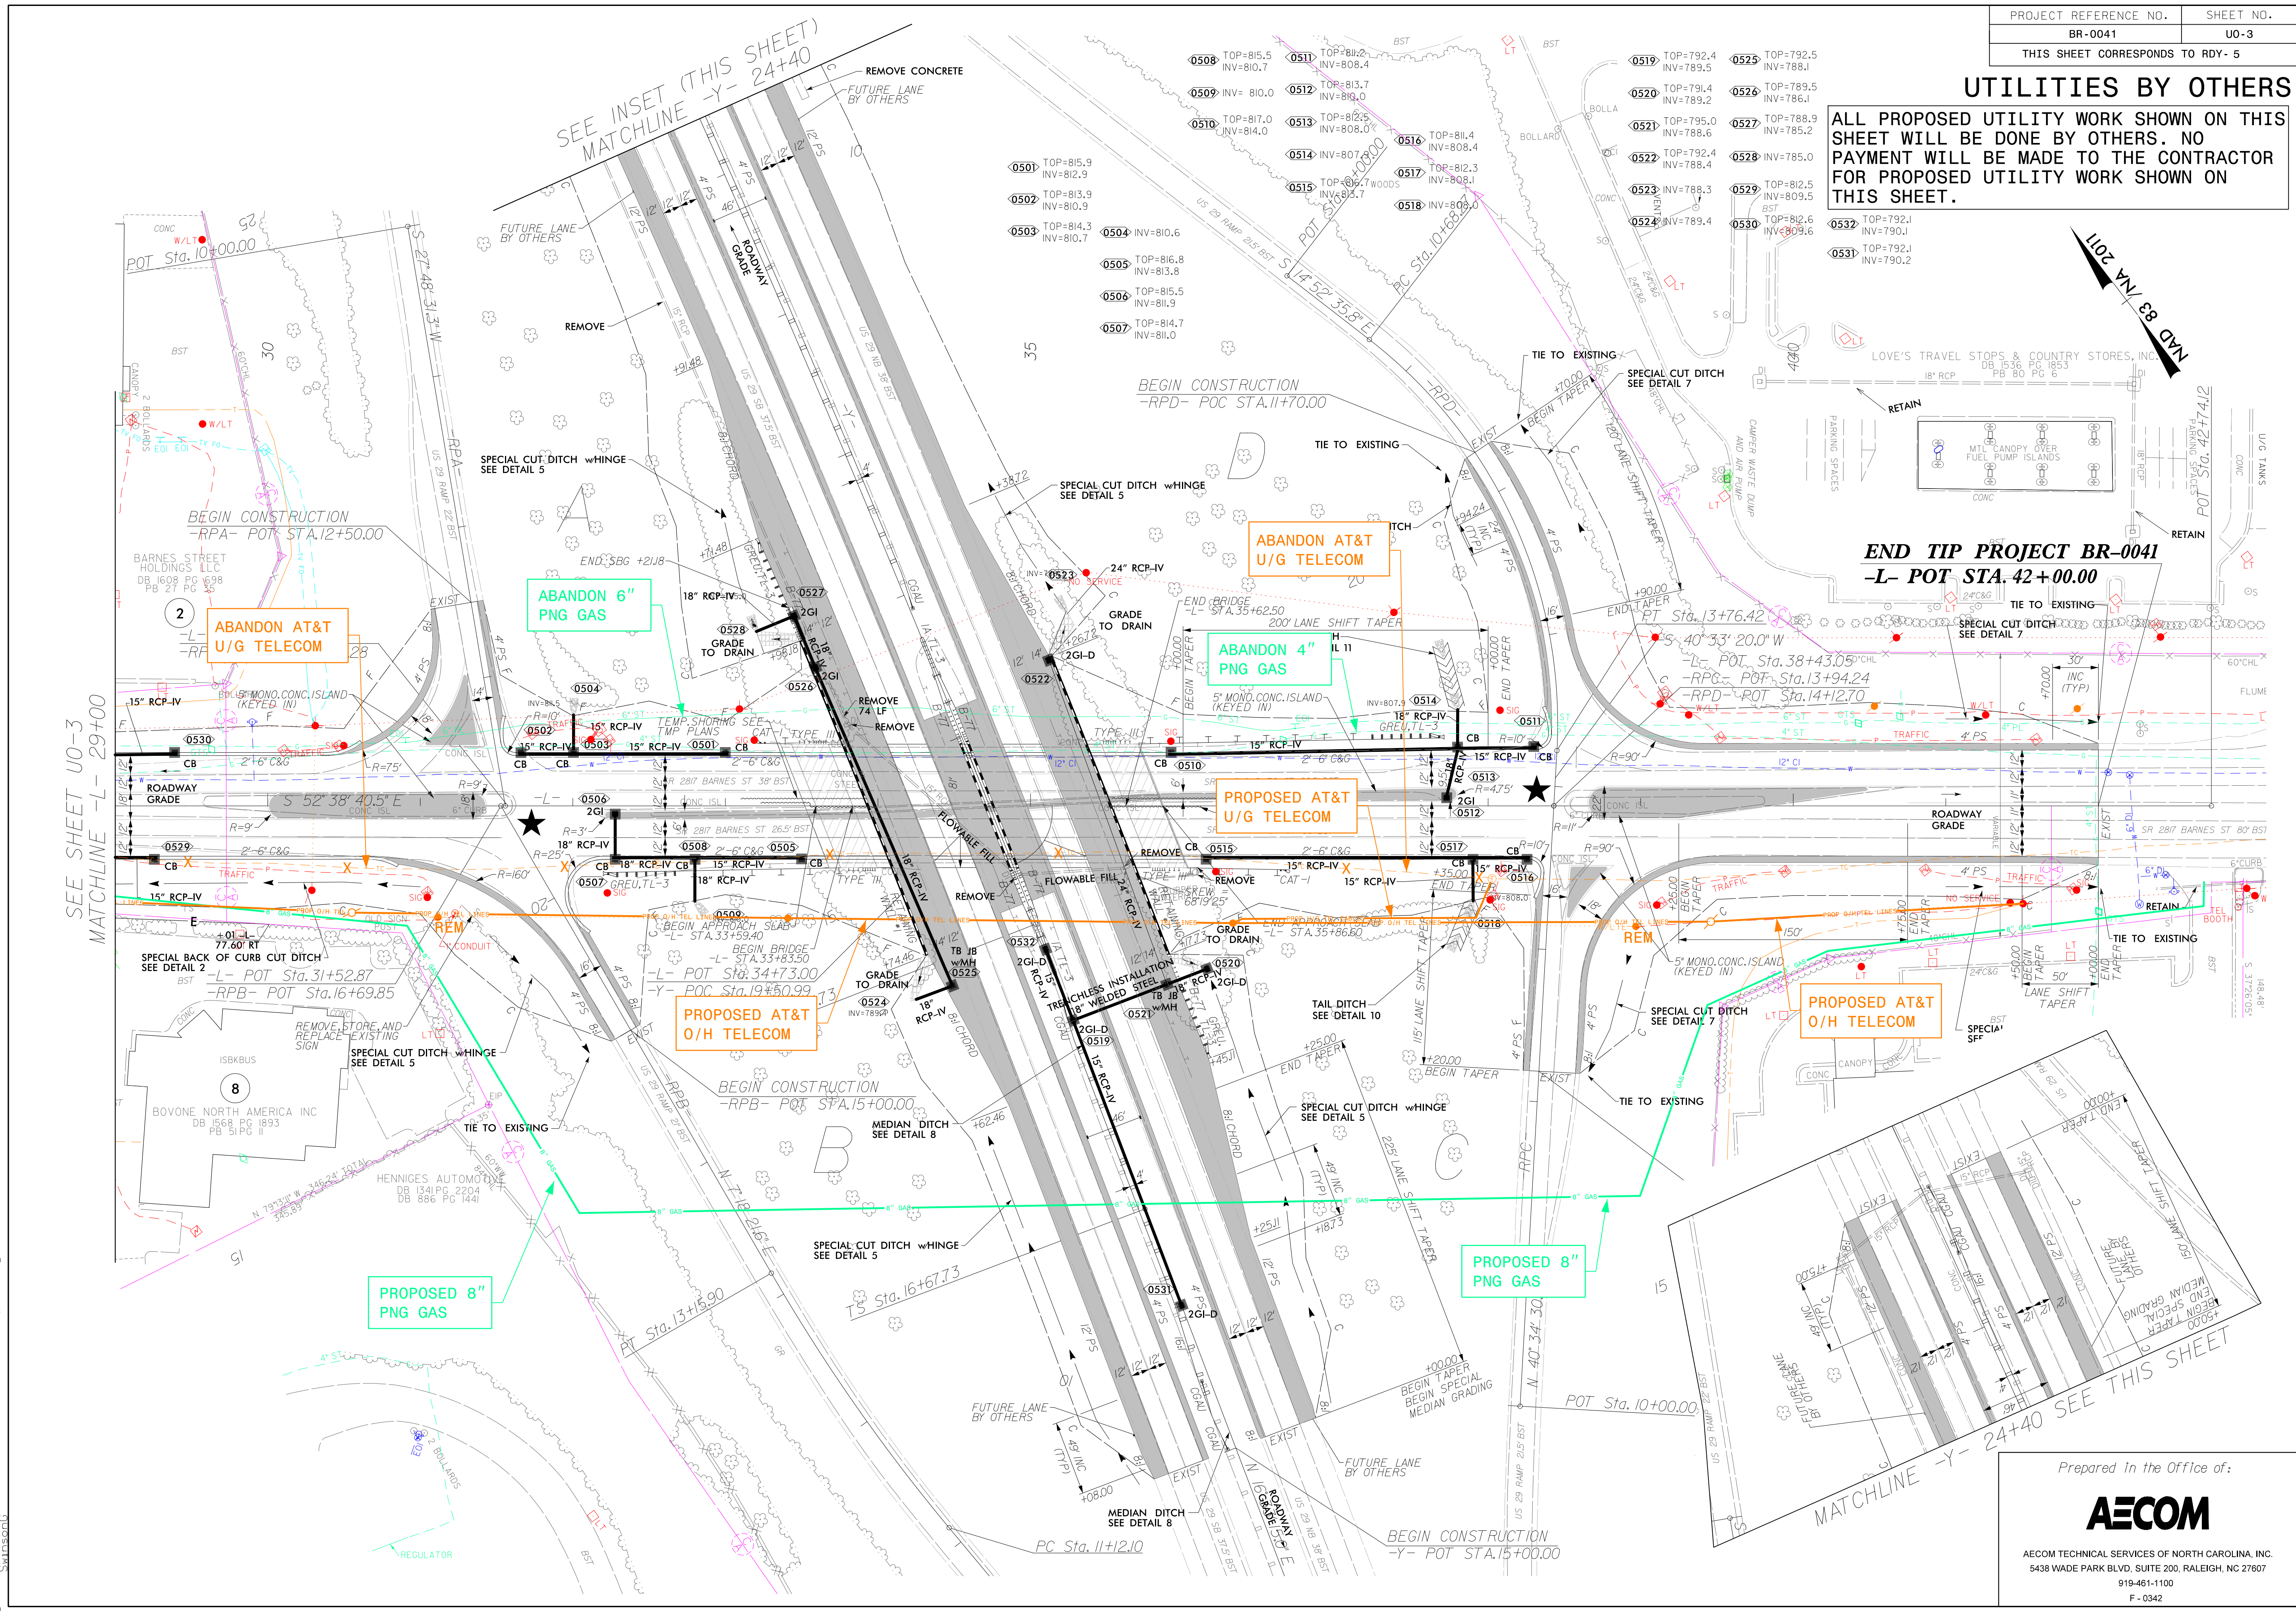

12:15:34 PM 2/21/2020 d:\2020\0204825\BR0041_uo_psh05.dgn