


5/14/99

PROJECT REFERENCE NO. <i>BR-0043</i>	SHEET NO. <i>2B-2</i>
RW SHEET NO.	
ROADWAY DESIGN ENGINEER 2/16/2011 NORTH CAROLINA PROFESSIONAL SEAL 18470 EDWARD GLENN EDEBIS, JR. AECOM	
Prepared in the Office of: <b>AECOM</b> NC FIRM LICENSE No: F-0342 5438 Wade Park Boulevard, Suite 200 Raleigh, NC 27607 (919) 854-6200 • (919) 854-6259(FAX)	
<b>DOCUMENT NOT CONSIDERED FINAL UNLESS ALL SIGNATURES COMPLETED</b>	

# DETOUR ALIGNMENTS; LDET-1 & LDET-2

-LDET-1- CURVE DATA  
 PI Sta 114+27.50  
 $\Delta = 39^\circ 51' 35.2" (LT)$   
 $D = 5^\circ 43' 46.5"$   
 $L = 695.68'$   
 $T = 362.59'$   
 $R = 1,000.00'$

-LDET-2- CURVE DATA  
 PI Sta 214+53.65  
 $\Delta = 39^\circ 59' 28.8" (LT)$   
 $D = 7^\circ 54' 10.3"$   
 $L = 506.04'$   
 $T = 263.82'$   
 $R = 725.00'$

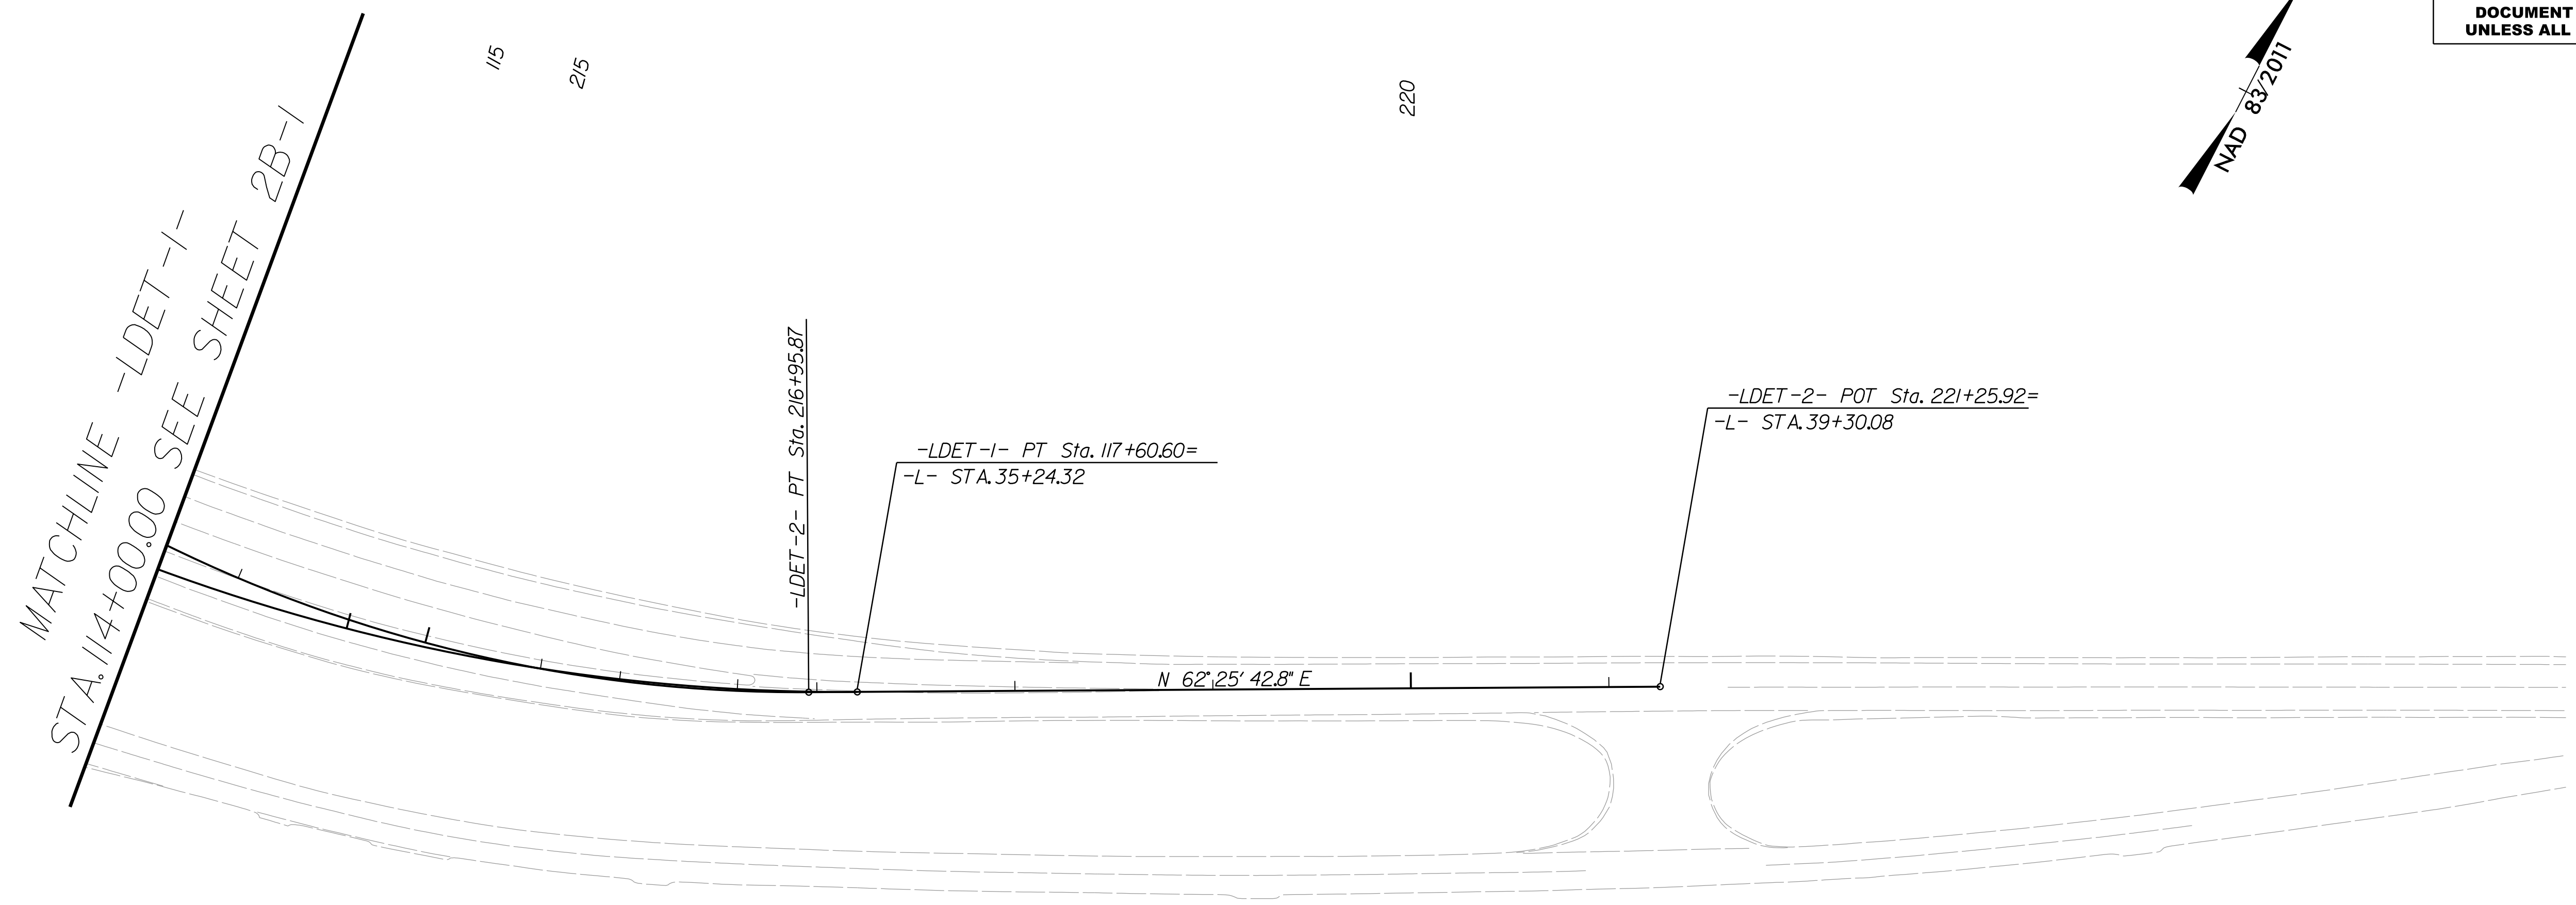

MATCHLINE -LDET-1-  
 STA. 114+00.00 SEE SHEET 2B-1

NAD 83/2011

2/E/2023  
 60581576-NC001-SMU-BR-0043-900-CAD-GIS-910-CAD-70-NCDDOT-TIP-Roadway-Design\BR0043-rdy-2B-2.dgn