



5/14/99

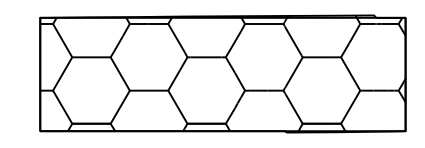

-L- US 158/NC 14 TEMPORARY PAVEMENT LOCATIONS

PROJECT REFERENCE NO. <i>BR-0043</i>	SHEET NO. <i>2B-3</i>
RW SHEET NO.	
ROADWAY DESIGN ENGINEER 2/16/2011 NORTH CAROLINA PROFESSIONAL SEAL 18470 DWAYNE GLENN EDWARDS, JR. ENGINEER	
Prepared in the Office of: AECOM NC FIRM LICENSE No: F-0342 5438 Wade Park Boulevard, Suite 200 Raleigh, NC 27607 (919) 854-6200 • (919) 854-6259(FAX)	
DOCUMENT NOT CONSIDERED FINAL UNLESS ALL SIGNATURES COMPLETED	

NAD 83/2011

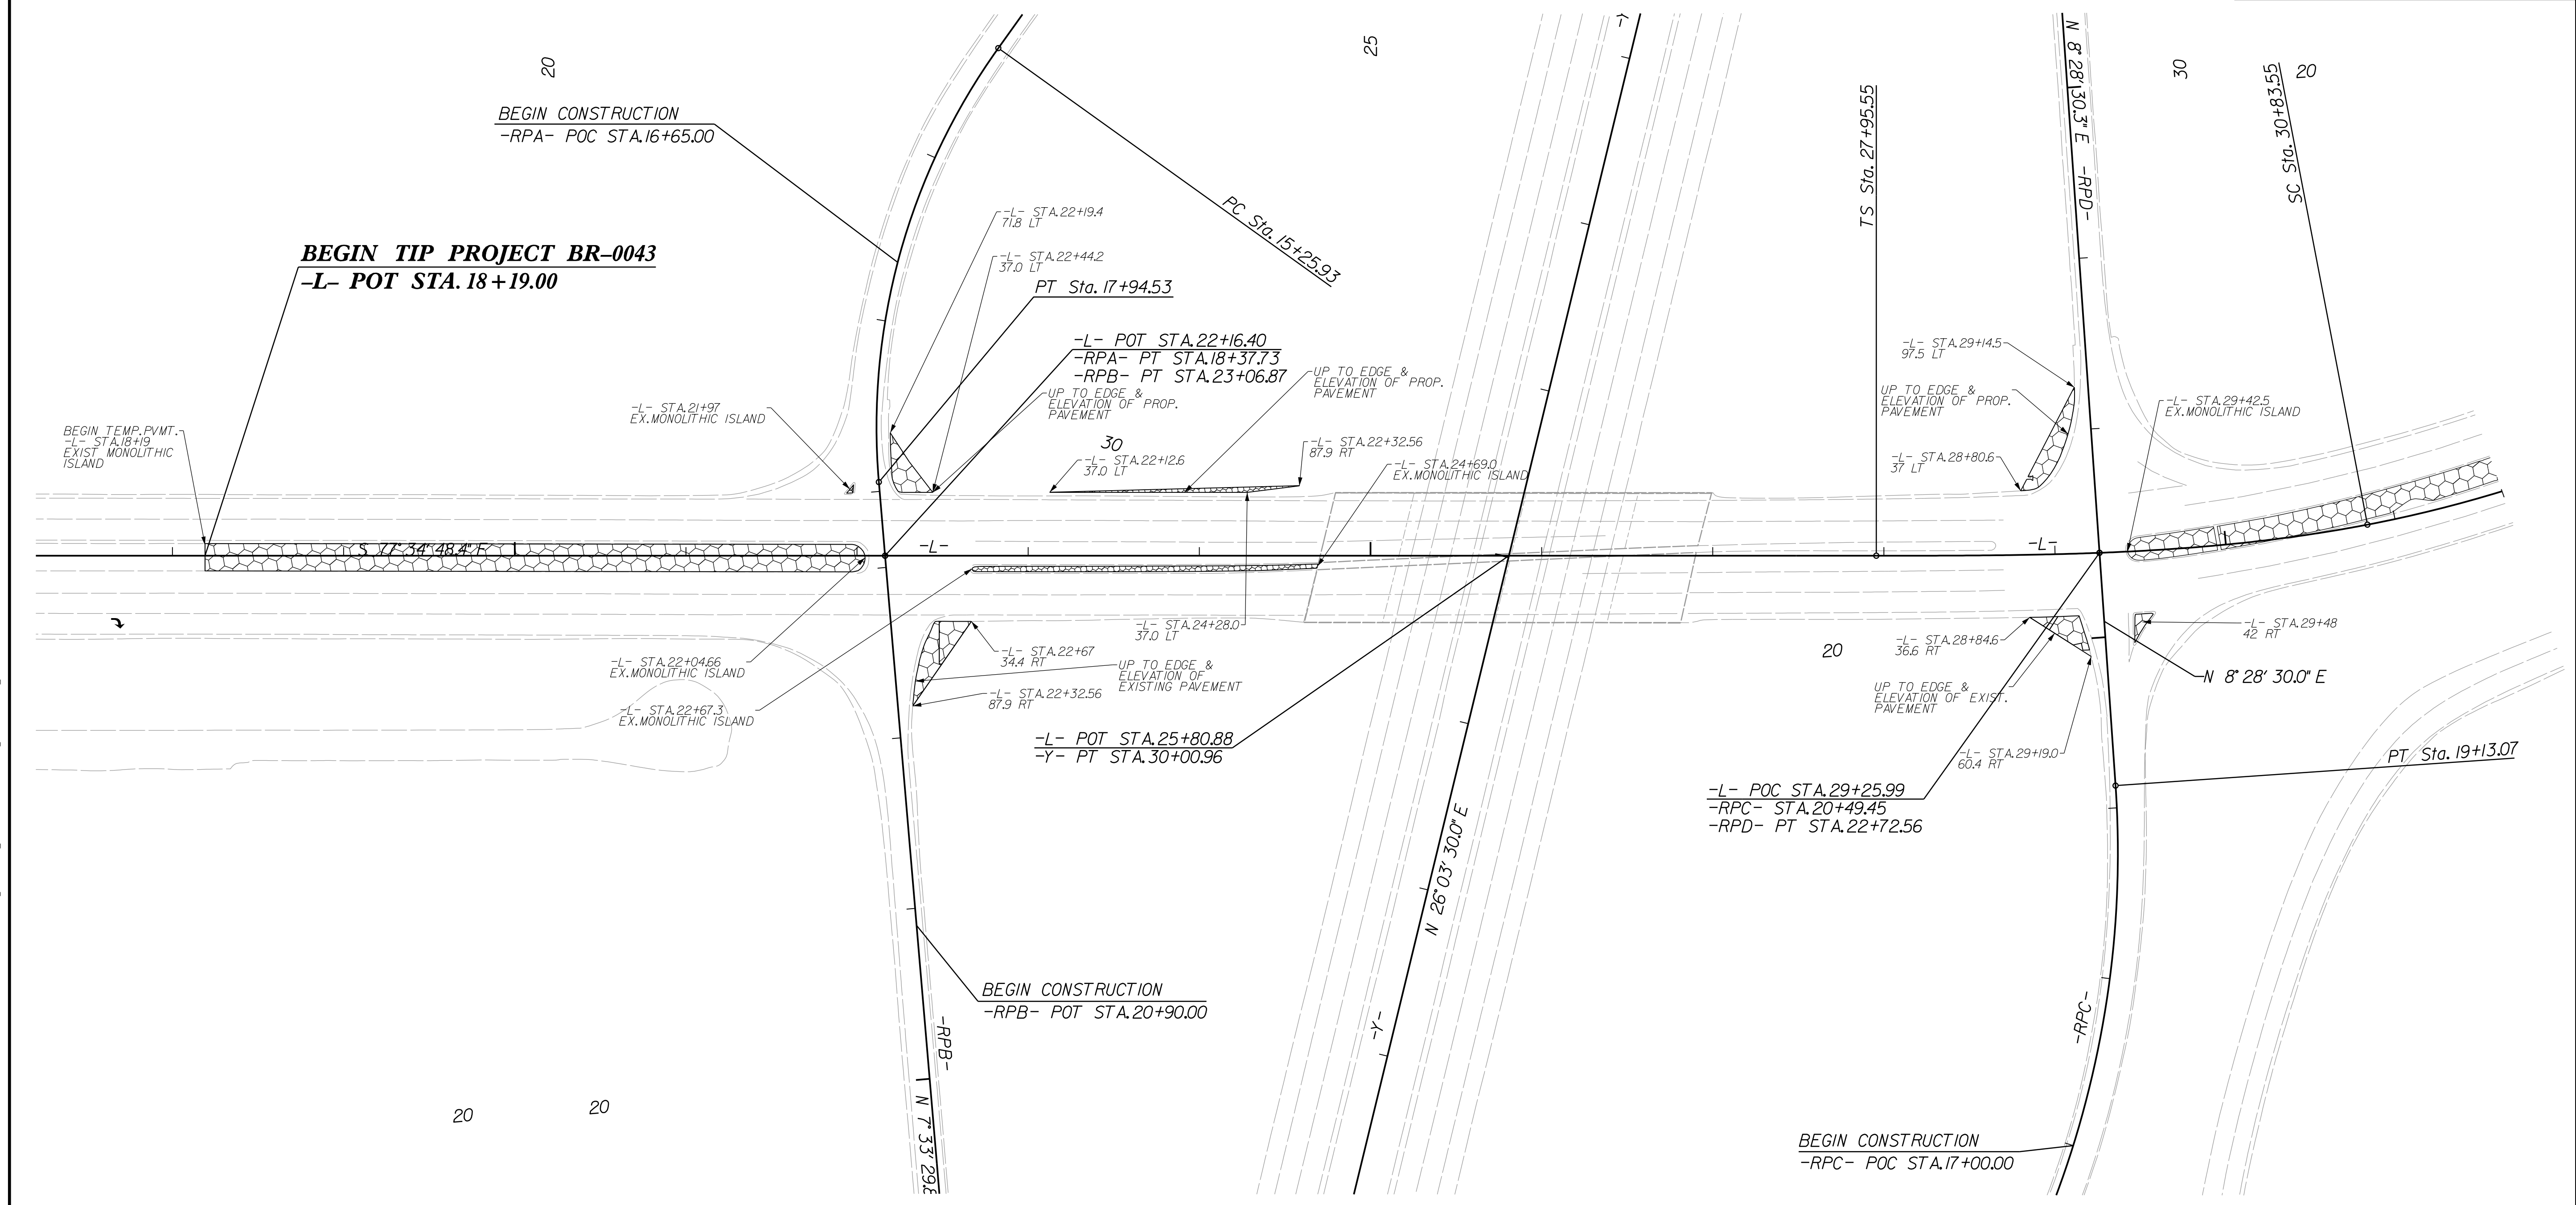

2/5/2007 2:58:15 PM C:\Users\mebozab\Documents\602581576\NC DOT - SHU BR-0043\900-CAD GIS\910-CAD\70-NC DOT - TIP\Roadway\Design\BR0043.rdy.2B_3.dgn