


5/14/99

PROJECT REFERENCE NO. <i>BR-0043</i>	SHEET NO. <i>2B-4</i>
RW SHEET NO.	
ROADWAY DESIGN ENGINEER 2/16/2023 NORTH CAROLINA PROFESSIONAL SEAL 18470 GLENN EDEB JR. ED E	
Prepared in the Office of: AECOM	NC FIRM LICENSE No: F-0342 5438 Wade Park Boulevard, Suite 200 Raleigh, NC 27607 (919) 854-6200 • (919) 854-6259(FAX)
DOCUMENT NOT CONSIDERED FINAL UNLESS ALL SIGNATURES COMPLETED	

-L- US 158/NC 14

 TEMPORARY PAVEMENT LOCATIONS

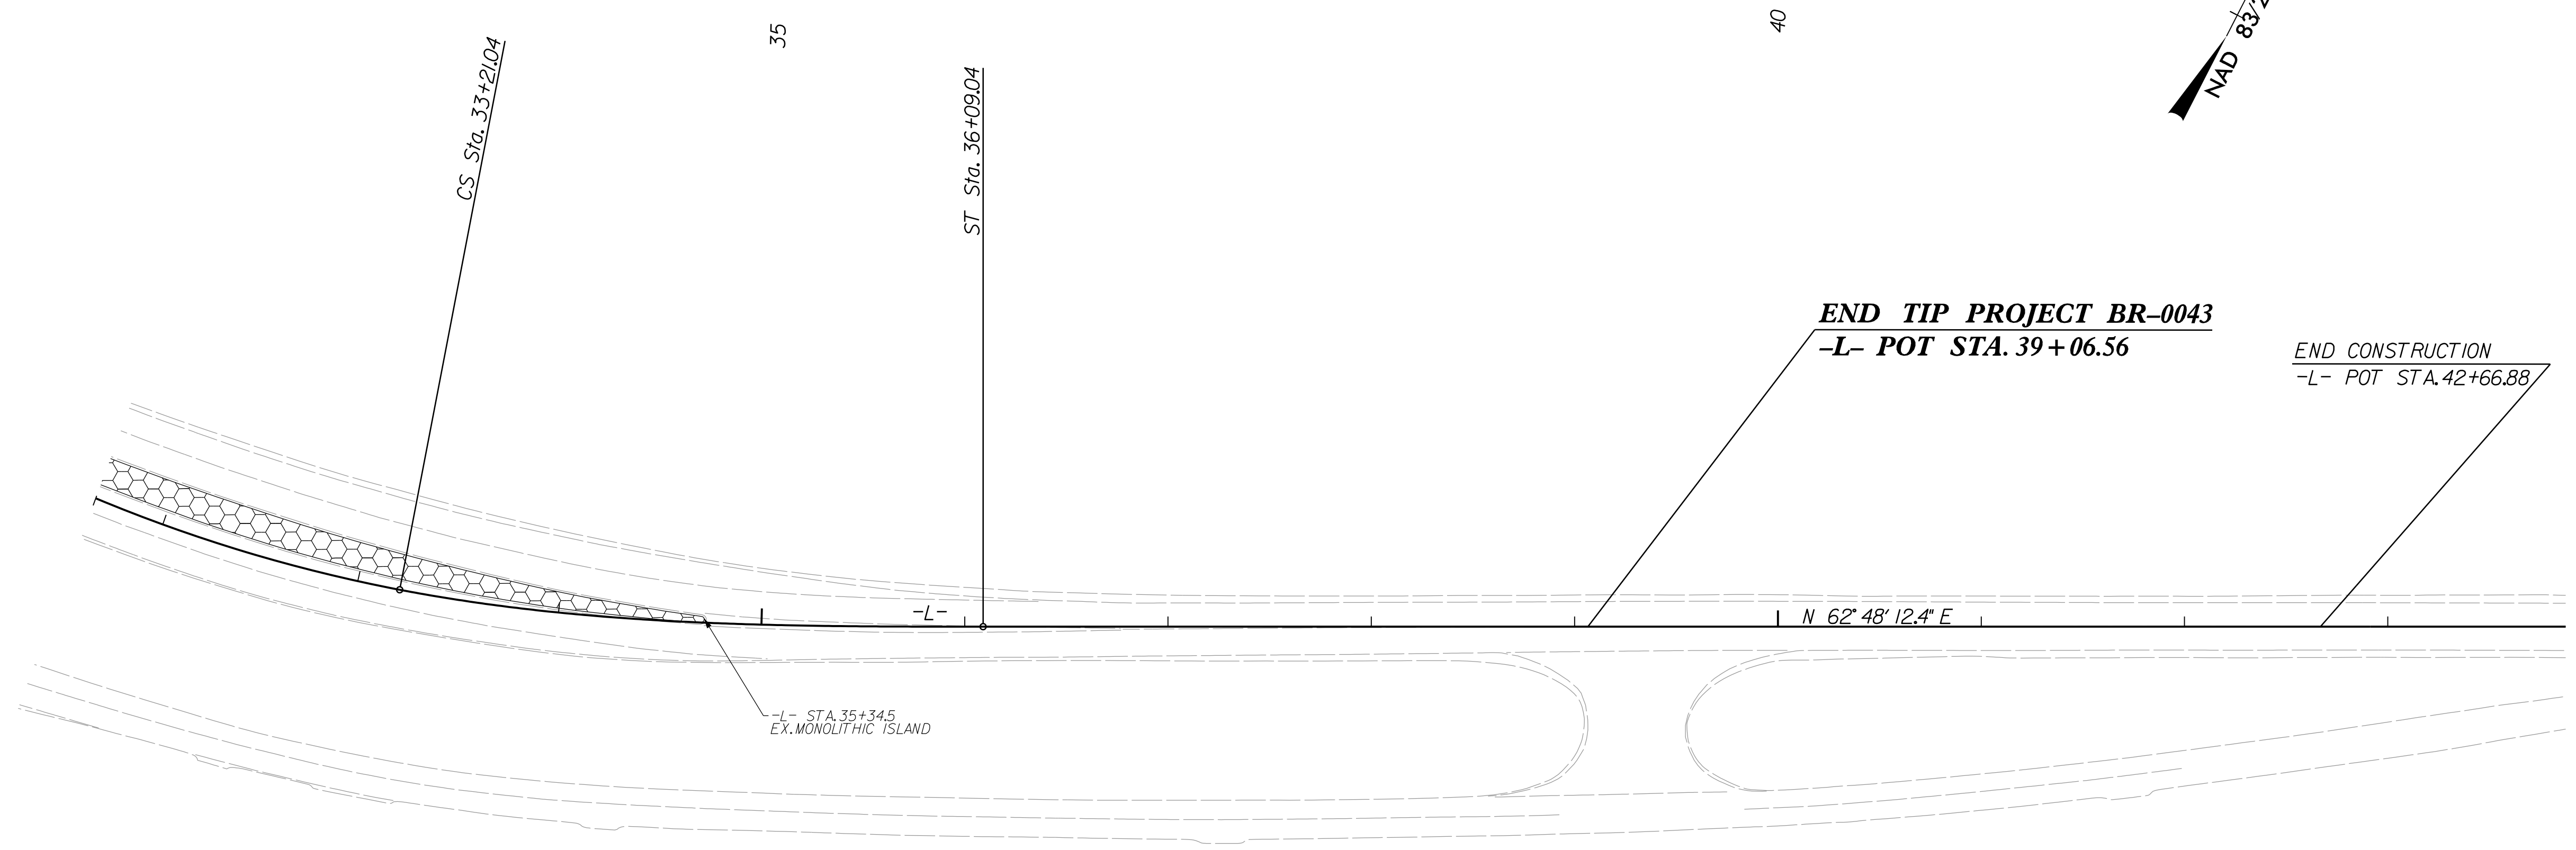

2/5/2023 15:17:46 NCDOT SMU BR-0043\900-CAD GIS\910_CAD\70_NCDOT_TIP_Roadway_Design\BR0043_rdy_2B_4.dgn
Mwebzab