
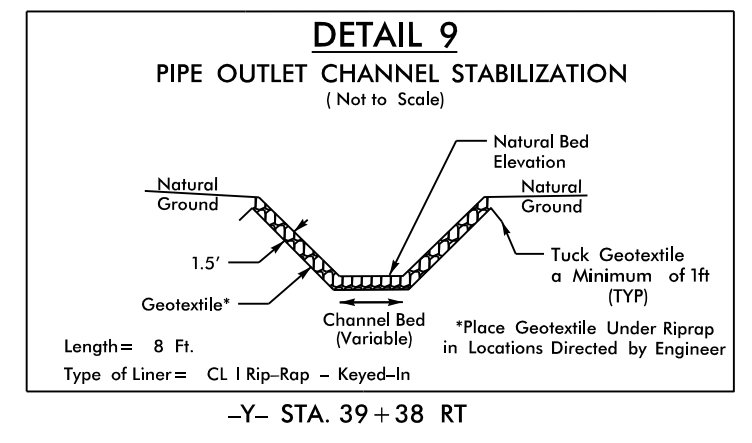
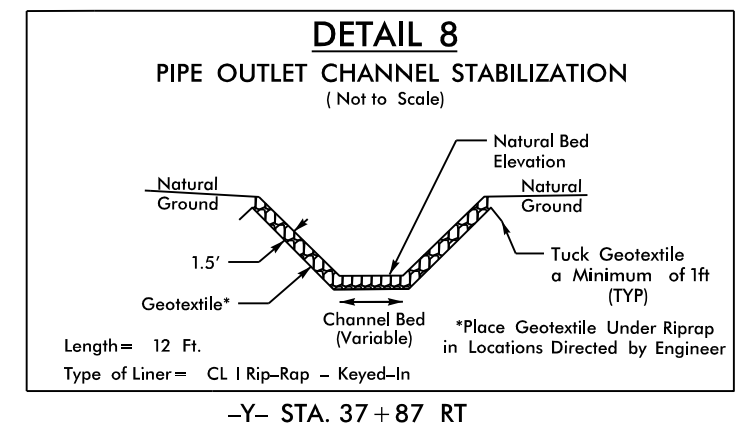


5/14/2019

PROJECT REFERENCE NO. BR-0043		SHEET NO. 7	
RW SHEET NO.		HYDRAULICS ENGINEER	
ROADWAY DESIGN ENGINEER		HYDRAULICS ENGINEER	
2/15/2023 NORTH CAROLINA PROFESSIONAL SEAL 18470 ENGINEER DALEY ELISABETH SCOTT, ET ALS		2/15/2023 NORTH CAROLINA PROFESSIONAL SEAL 037863 ENGINEER JOHN N. HESTER, III	
Prepared in the Office of: AECOM NC FIRM LICENSE No. F-0342 5438 Wade Park Boulevard, Suite 200 Raleigh, NC 27607 (919) 854-6200 • (919) 854-6259(FAX)			
DOCUMENT NOT CONSIDERED FINAL UNLESS ALL SIGNATURES COMPLETED			

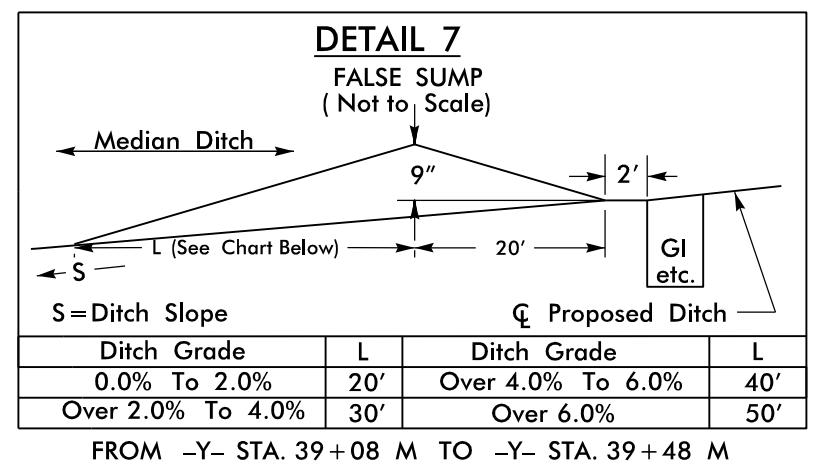

JOHN N. HESTER, III
DALEY ELISABETH SCOTT, ET ALS
DB 1312 PG 367
LIFE ESTATE OBE 299


-RPD-
Pls Sta 11+20.31
Os = 2' 39' 38.6"
Ls = 133.00'
LT = 88.68'
T = 153.82'
R = 1,432.00'

Pls Sta 13+18.45
Δ = 12' 15' 42.0" (LT)
D = 4' 00' 04.0"
L = 306.46'
T = 153.82'
R = 1,432.00'

Pls Sta 15+15.43
Os = 2' 39' 38.6"
Ls = 133.00'
LT = 88.68'
T = 44.34'

15
2
CLARK M. HOLT, TRUSTEE
JOHN N. HESTER, III
DALEY ELISABETH SCOTT, ET ALS
DB 1291 PG 41
LIFE ESTATE OBE 299
PB 30 PG 38

REVISIONS

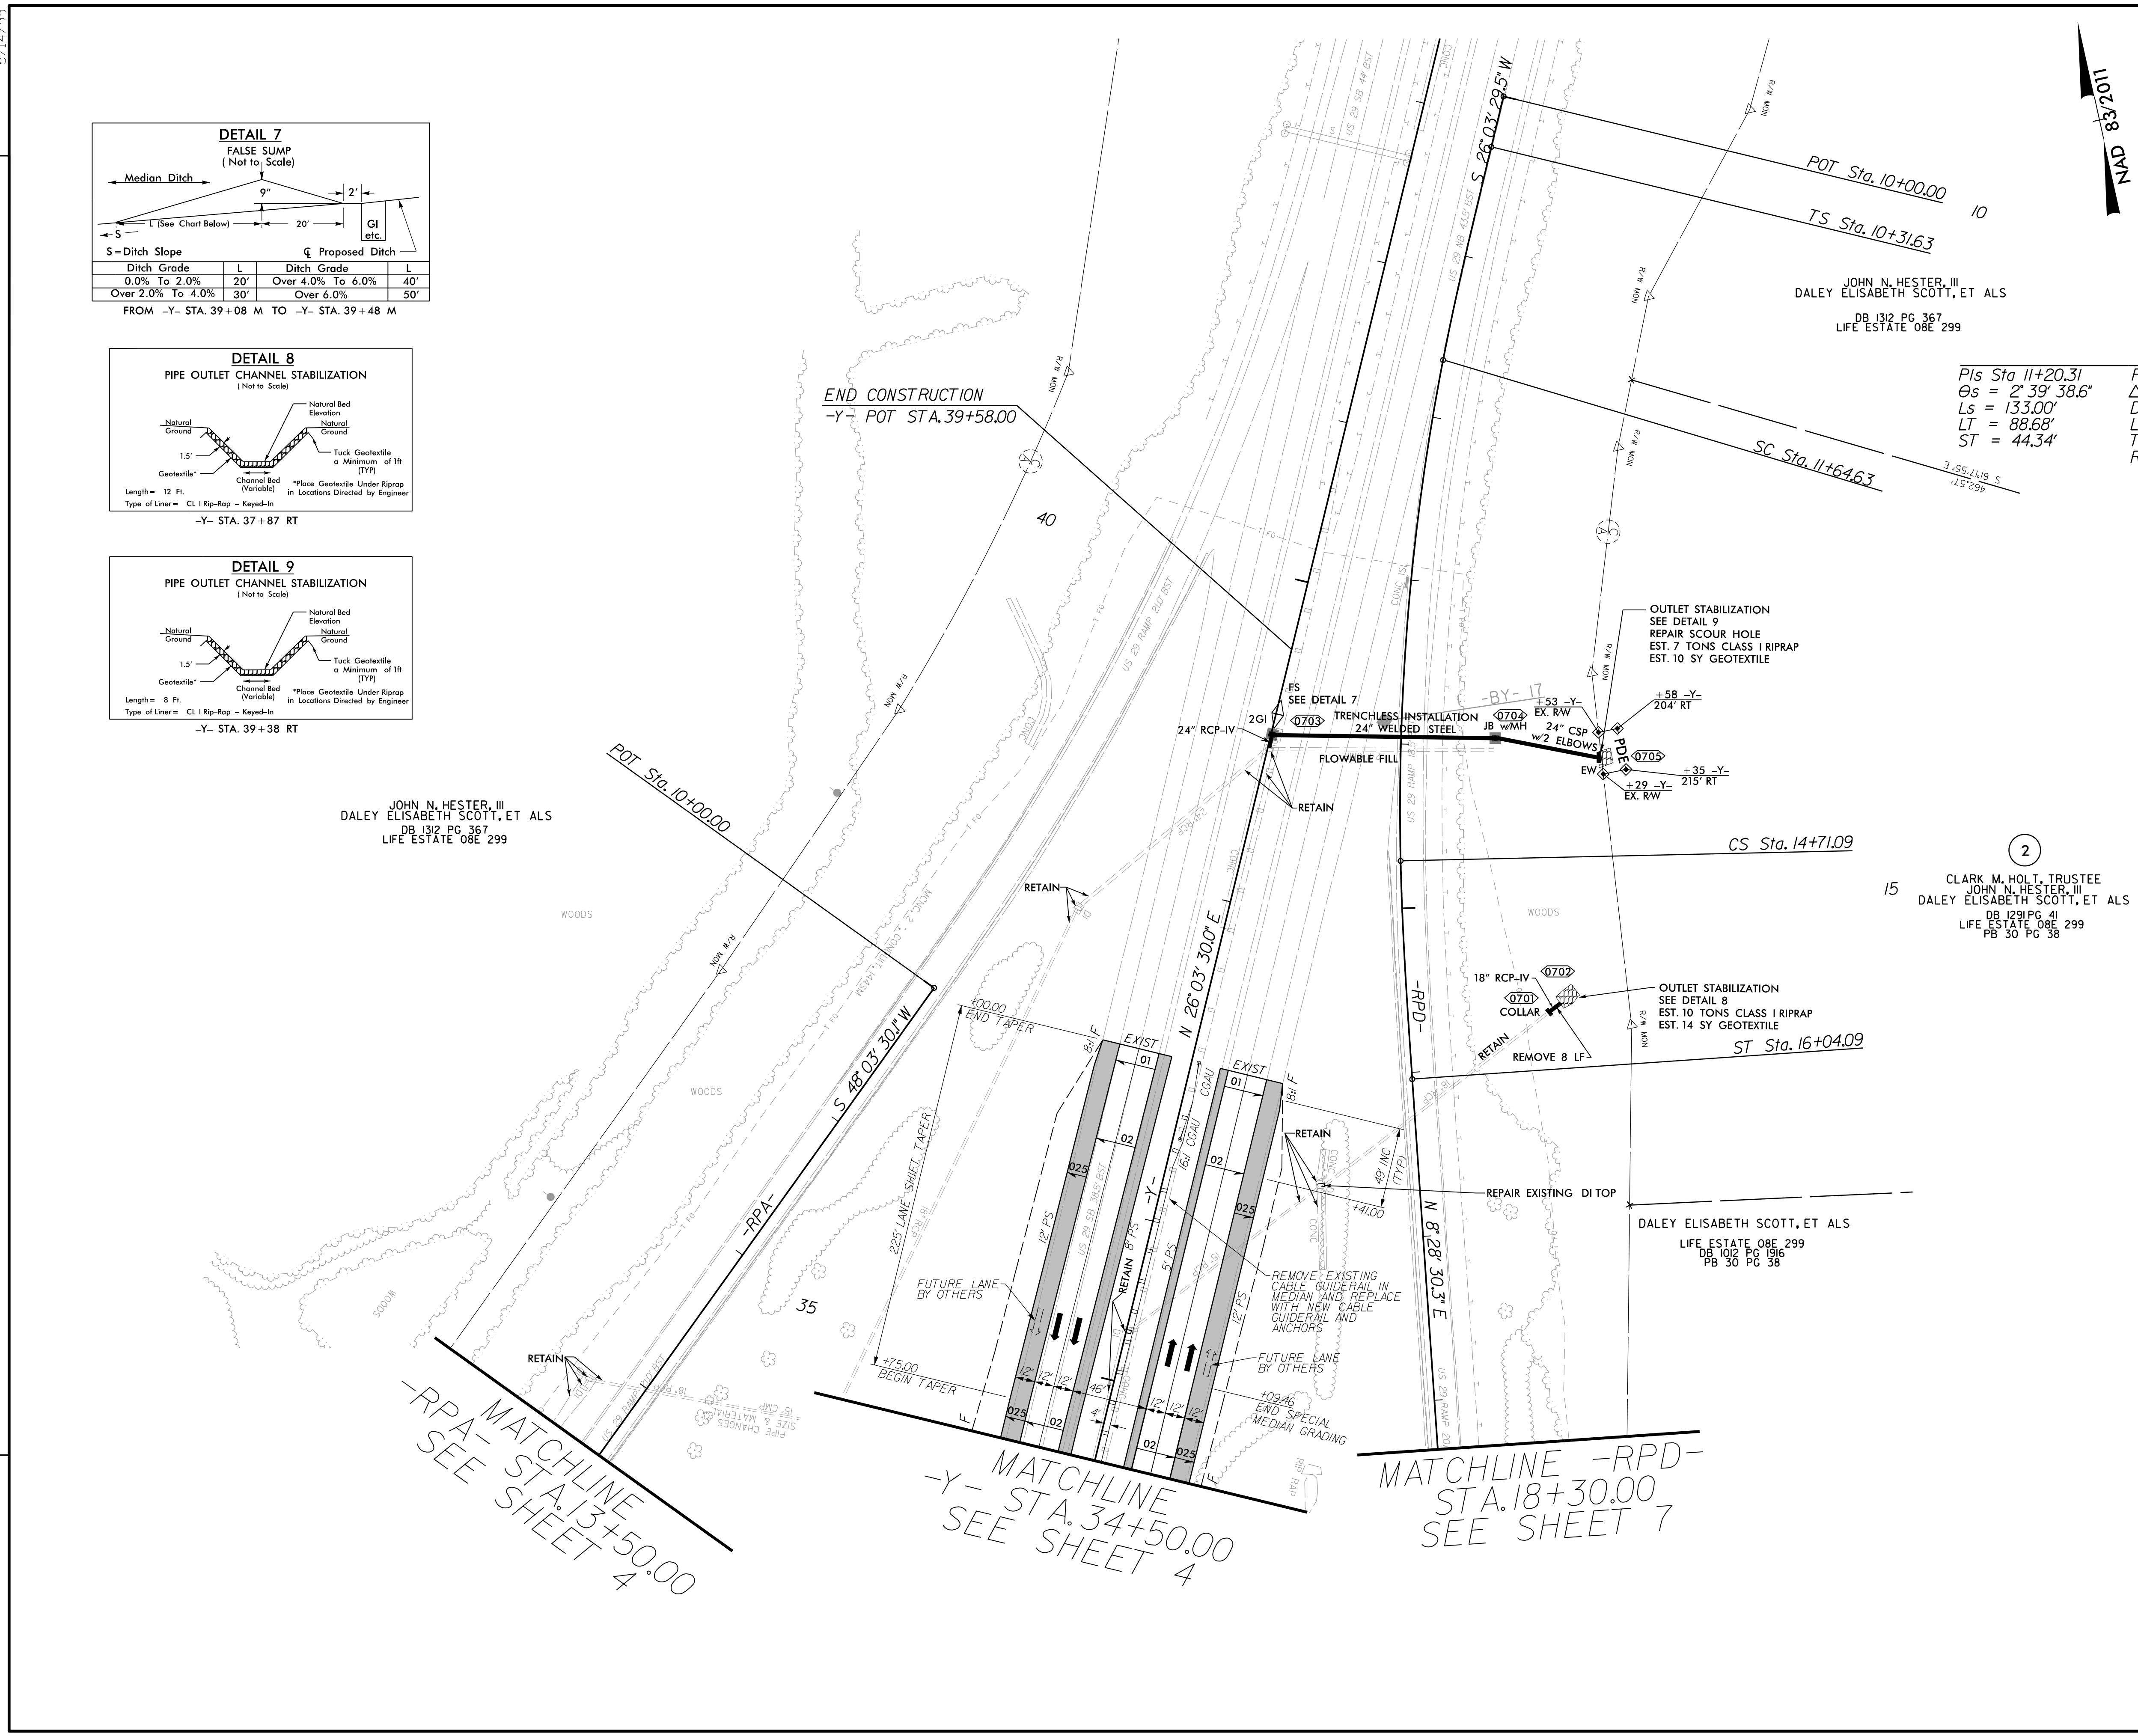

FOR -L- PROFILE SEE SHEET 6
FOR -Y-RT- PROFILE SEE SHEET 9
FOR -Y-LT- PROFILE SEE SHEET 10
FOR -RPD- PROFILE SEE SHEET 11