


PROJ. REFERENCE NO.	SHEET NO.
BR - 0043	TMP - 4

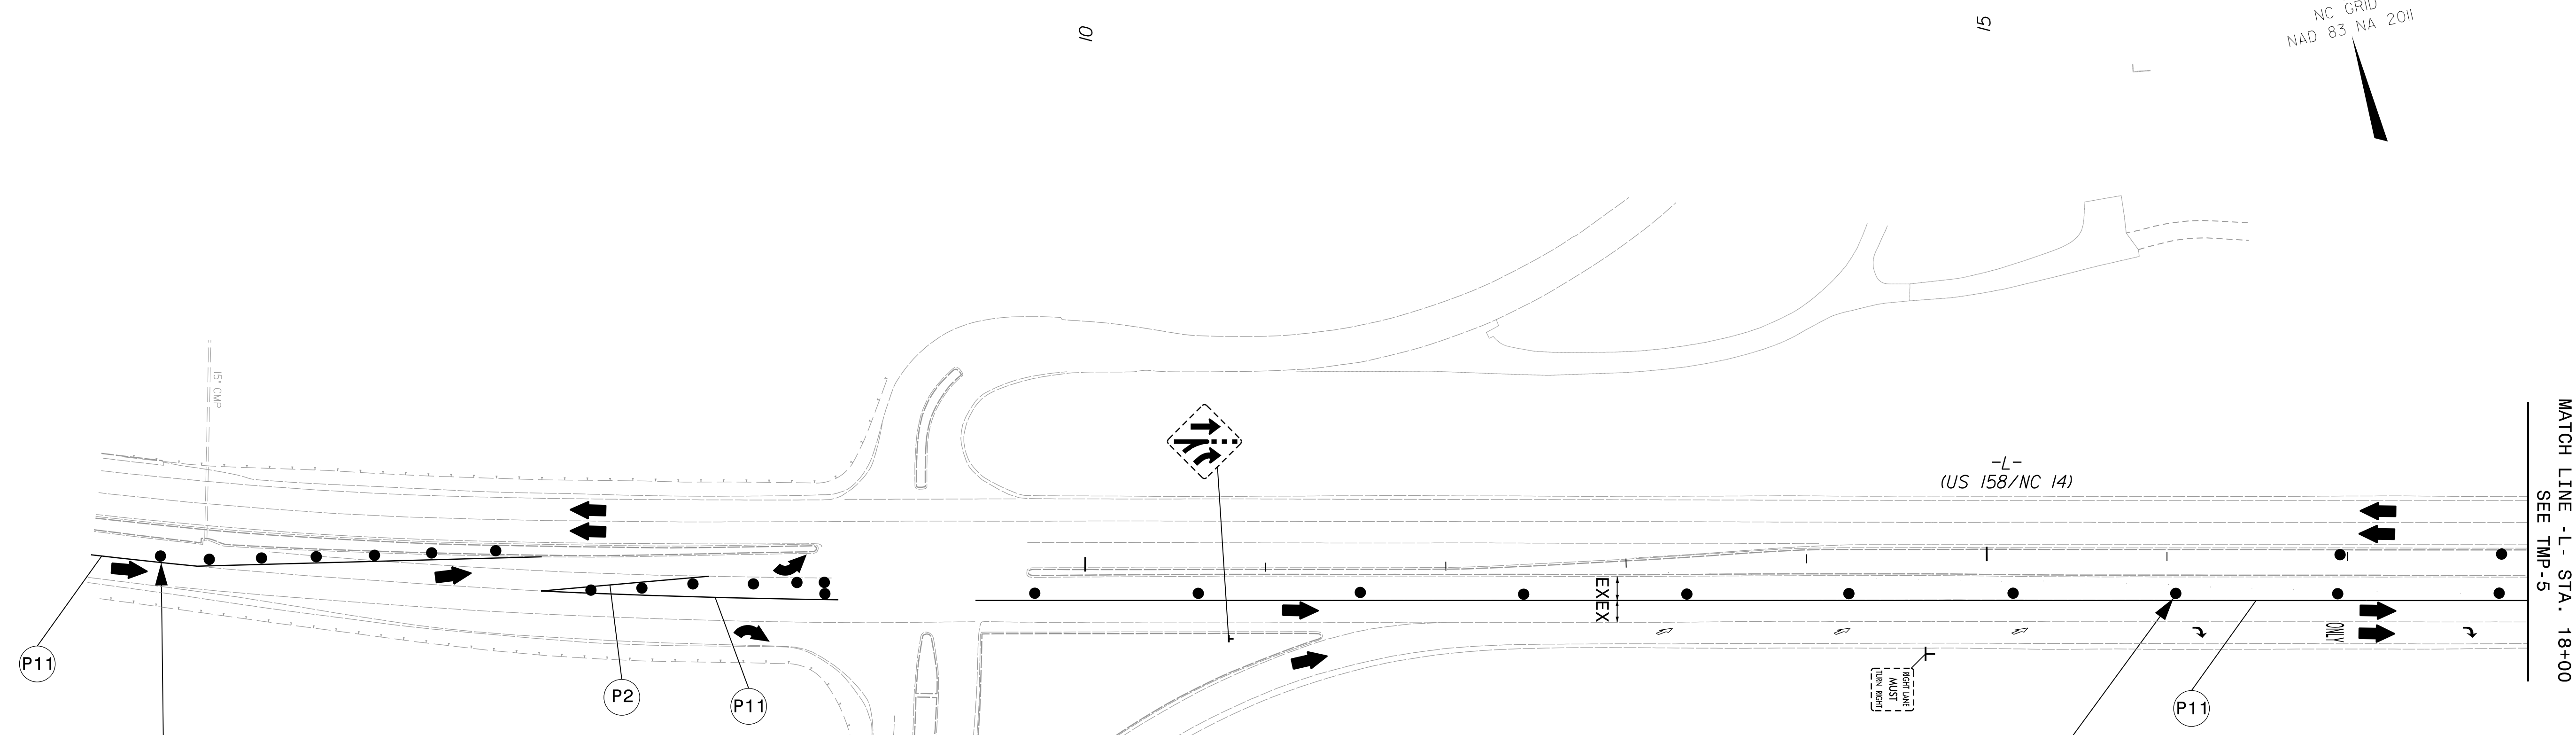

P11

P2

P11

P11

540 FT LANE DROP IN ADVANCE OF LEFT TURN LANE
 45 FT DRUM SPACING IN CLOSURE TAPER WITH
 SEQUENTIAL FLASHING LIGHTS
 SEE RSD 1101.02 SHEET 3 OF 14 FOR SIGNS & DEVICES

BEGIN TEMPORARY PAVEMENT MARKING EDGE LINE AT MERGE TAPER

DRUMS AT 90' SPACING
 (TYP.)


MATCH LINE - L - STA. 18+00
 SEE TMP-5

2/15/2023
 BR0043_TC_TMP_03_P11_sht1.dgn
 jon.ar.chambault

APPROVED: _____
 DATE: 2/15/2023

SEAL

DocuSigned by:
 Jeffrey A. Kozintz

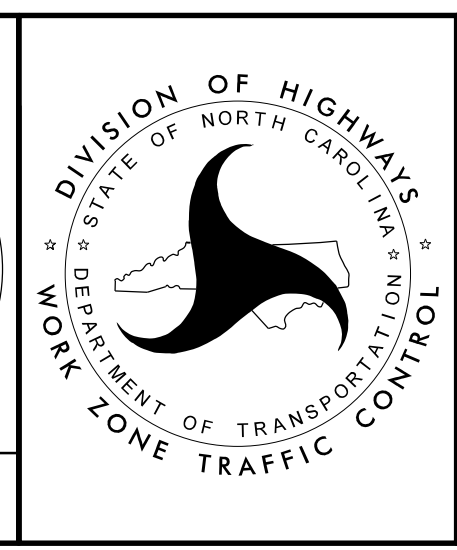

PHASE I DETAILS
 US 158/US 14

DOCUMENT NOT CONSIDERED FINAL
 UNLESS ALL SIGNATURES COMPLETED