
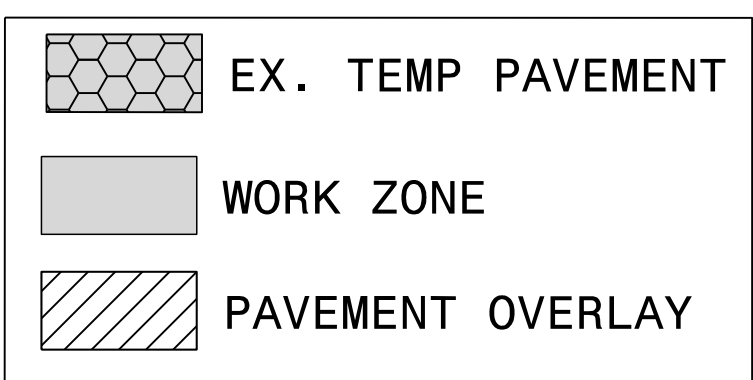
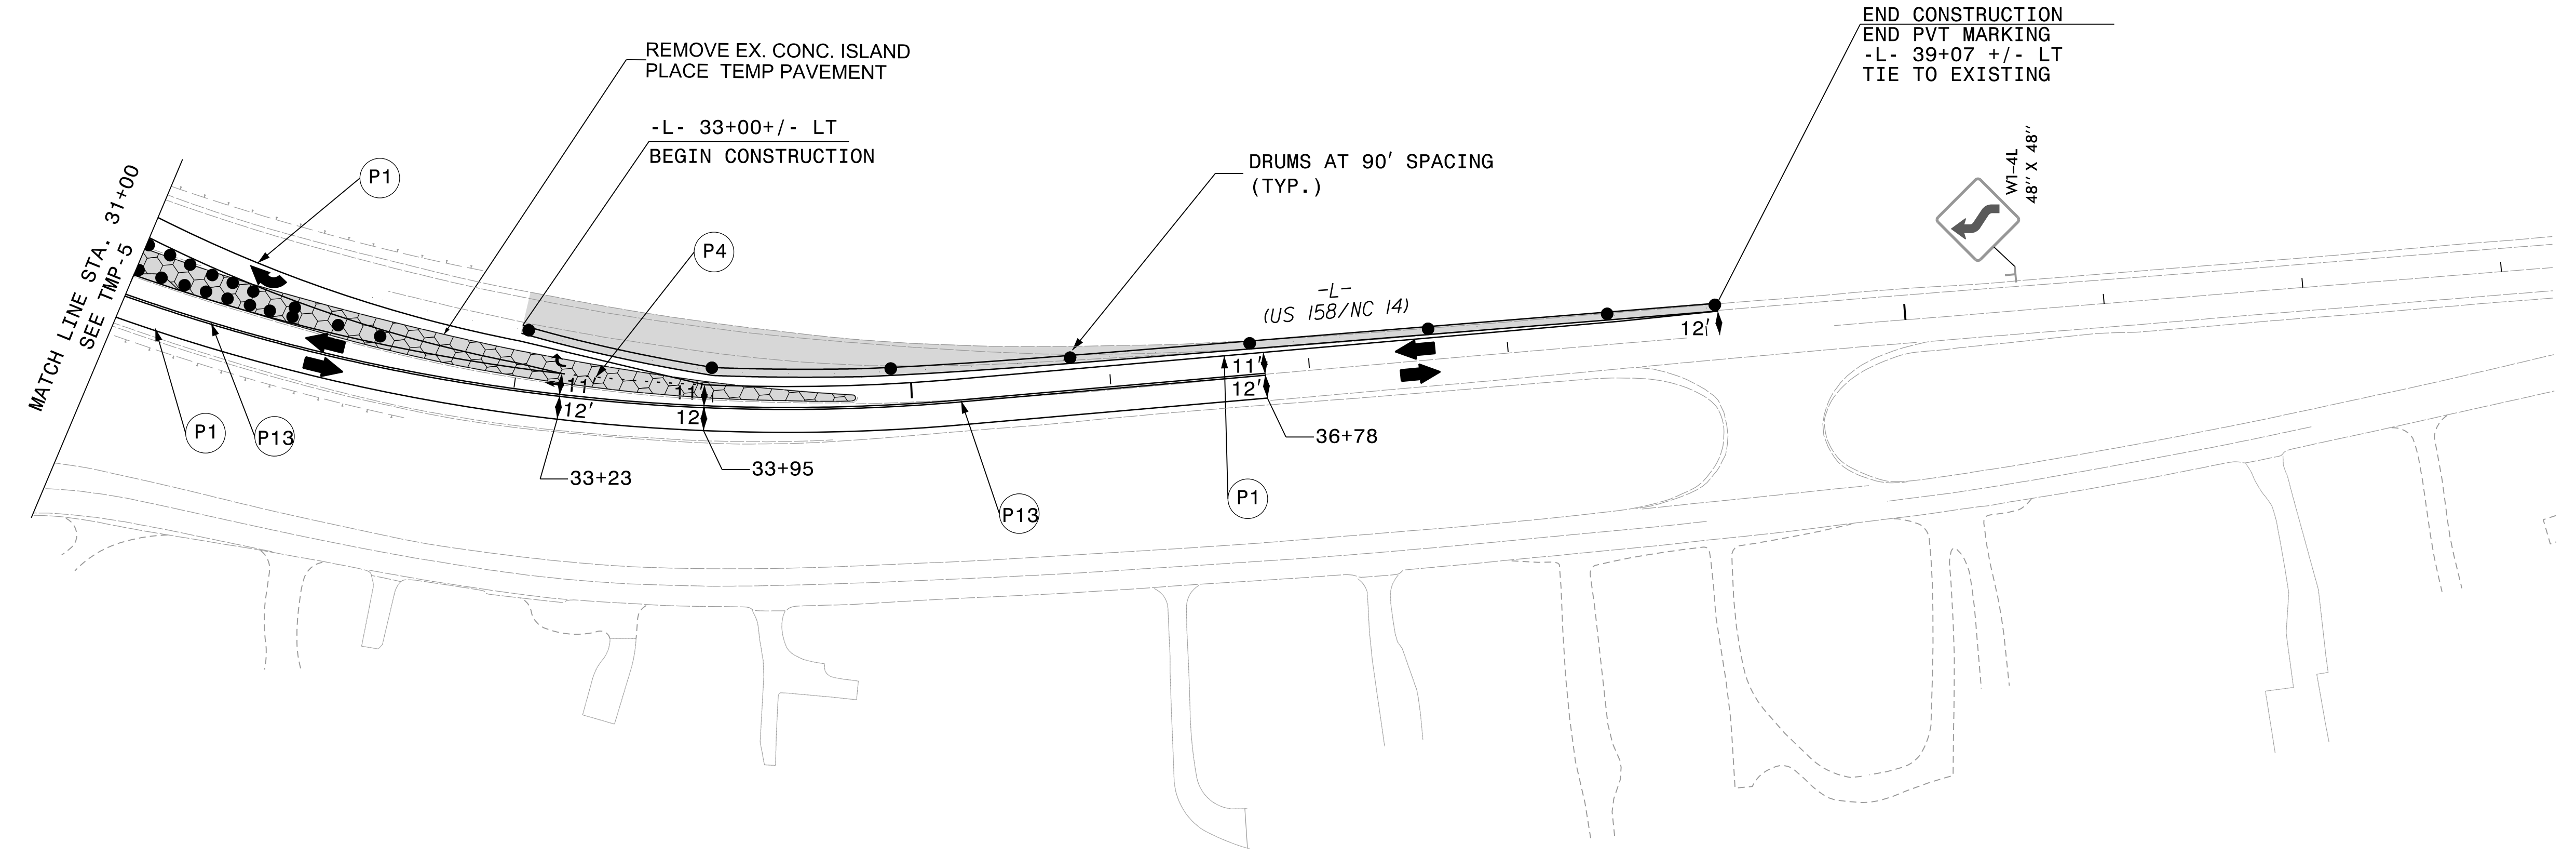


PROJ. REFERENCE NO.	SHEET NO.
BR-0043	TMP-6


SEE ROADWAY PLAN SHEETS 2B-1 & 2B-2
FOR -LDET-1 ALIGNMENT AND
2B-3 & 2B-4 FOR TEMP PAVEMENT

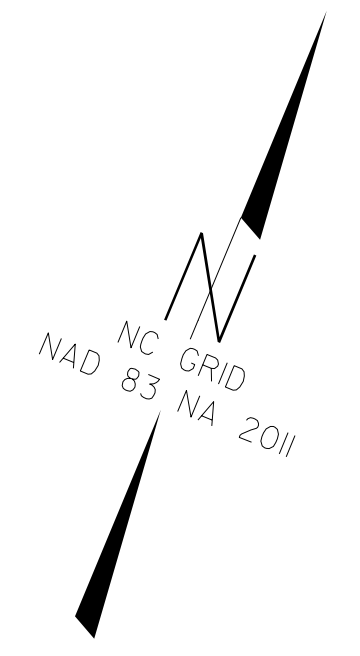

APPROVED: _____
DATE: 2/15/2023

DocuSigned by:
Jeffrey A. Kidd
JEFFREY A. KIDD
NORTH CAROLINA
PROFESSIONAL
ENGINEER
SEAL
18122

SEAL

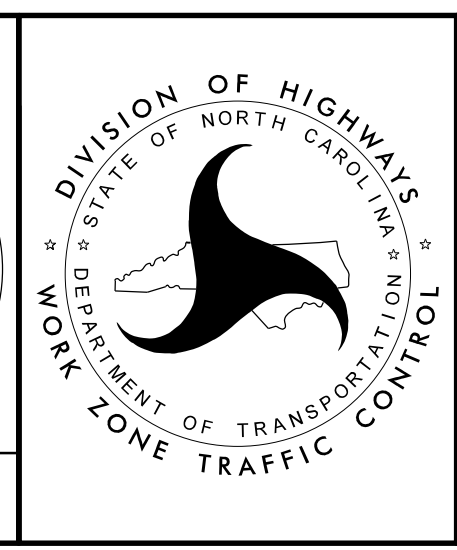

PHASE I DETAILS
US 158/US 14

2/15/2023
BR0043_TC_TMP_03_P1L.sh3.dgn
jon.ar.chambault