




-L- BRIDGE AND RETAINING WALLS
CONSTRUCTED IN PHASES I & II

COVER TEMP PVT MARKINGS
WITH 12" BLACK PVT MARKINGS

BEGIN PVT MARKING
-Y- 18+00 +/-
NBL & SBL
TIE TO EXIST

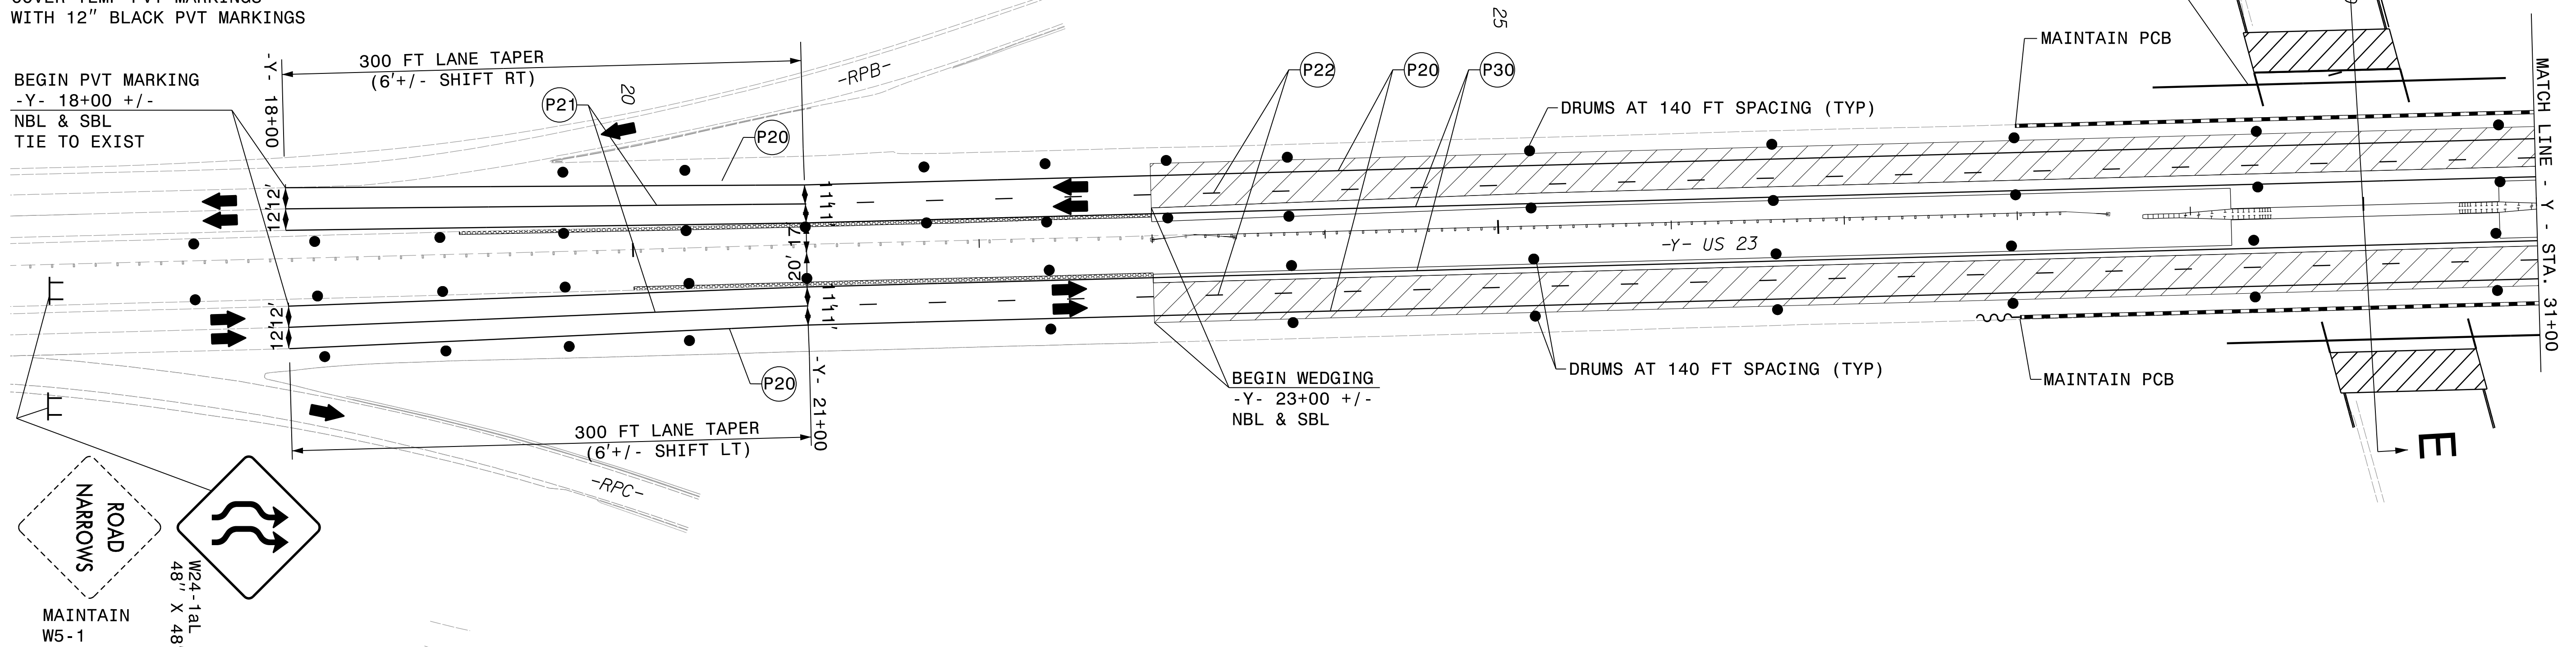


COVER TEMP PVT MARKINGS
WITH 12" BLACK PVT MARKINGS

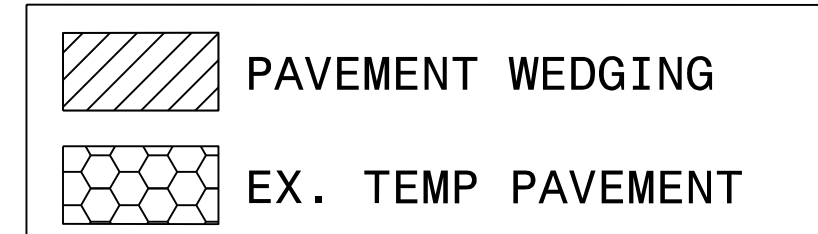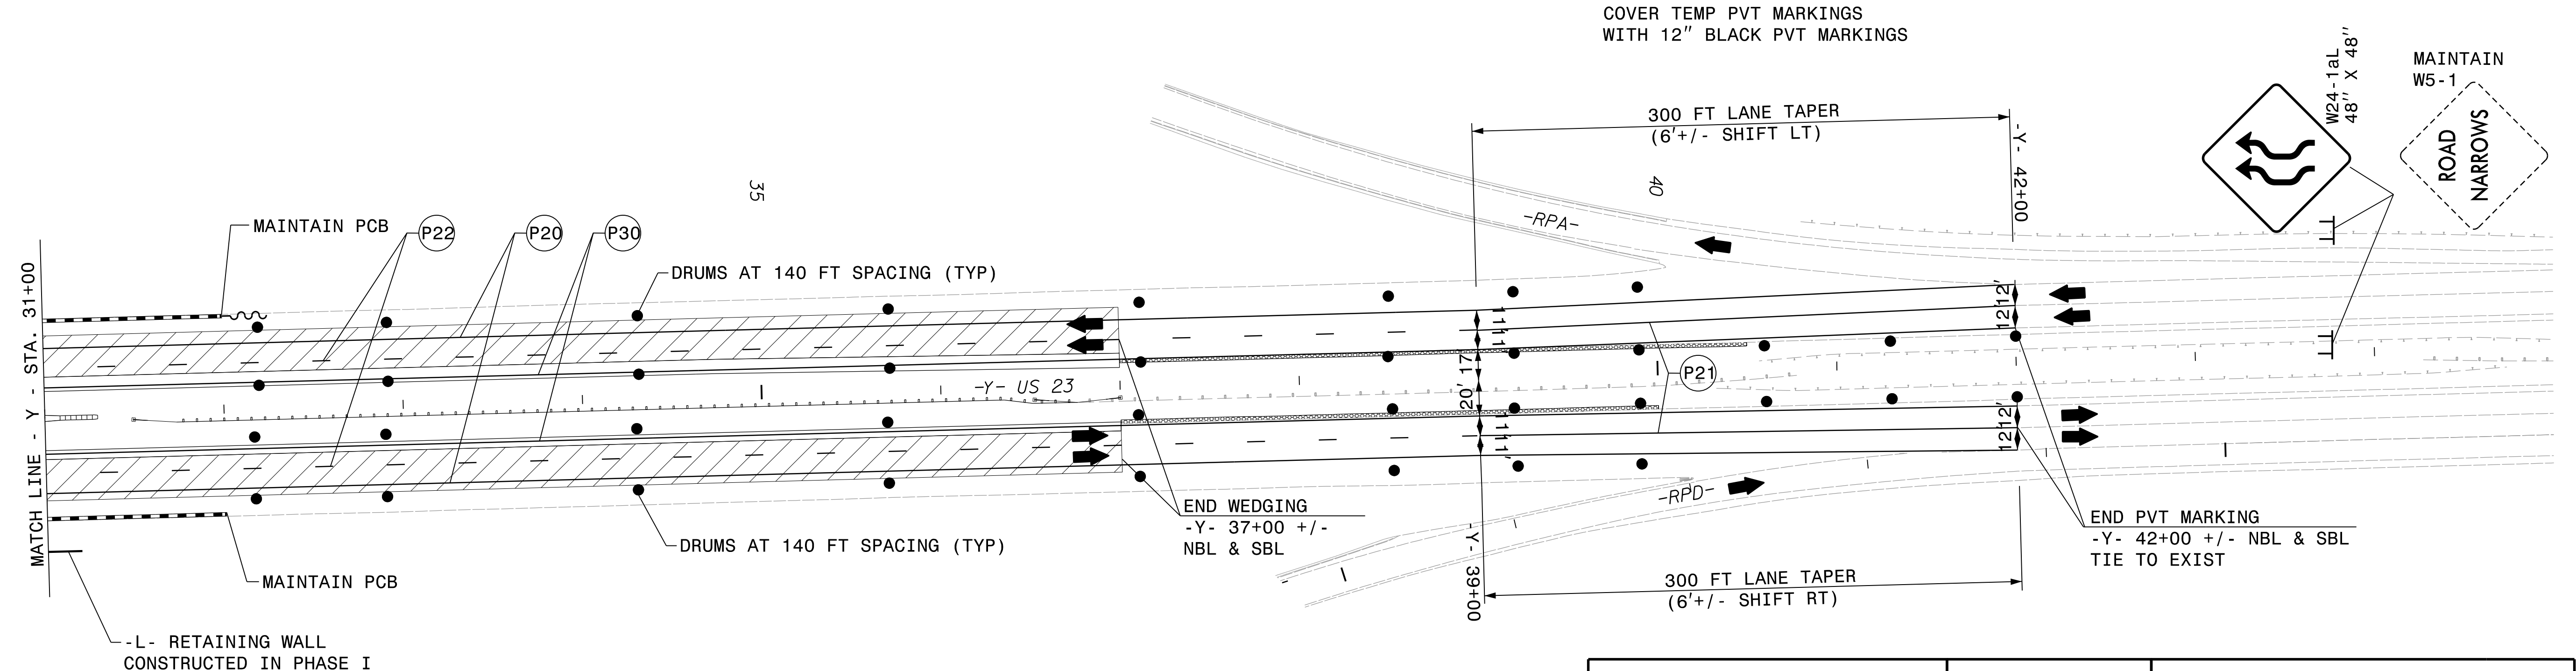

AECOM
NC Firm License No.: F-0342
5438 Wade Park Boulevard
Suite 200 Raleigh, NC 27607
Phone: 919-461-1100

APPROVED: _____
DATE: 2/15/2023
SEAL
DOCUMENT NOT CONSIDERED FINAL
UNLESS ALL SIGNATURES COMPLETED

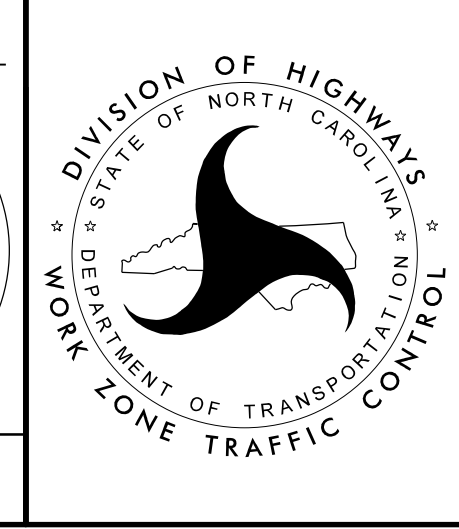

PHASE II DETAILS
US 29

2/15/2023
BR0043_C_TMP_03_Ph2_sh4.dgn
jon.ar.chambault