



-L- BRIDGE AND RETAINING WALLS
CONSTRUCTED IN PHASES I & II

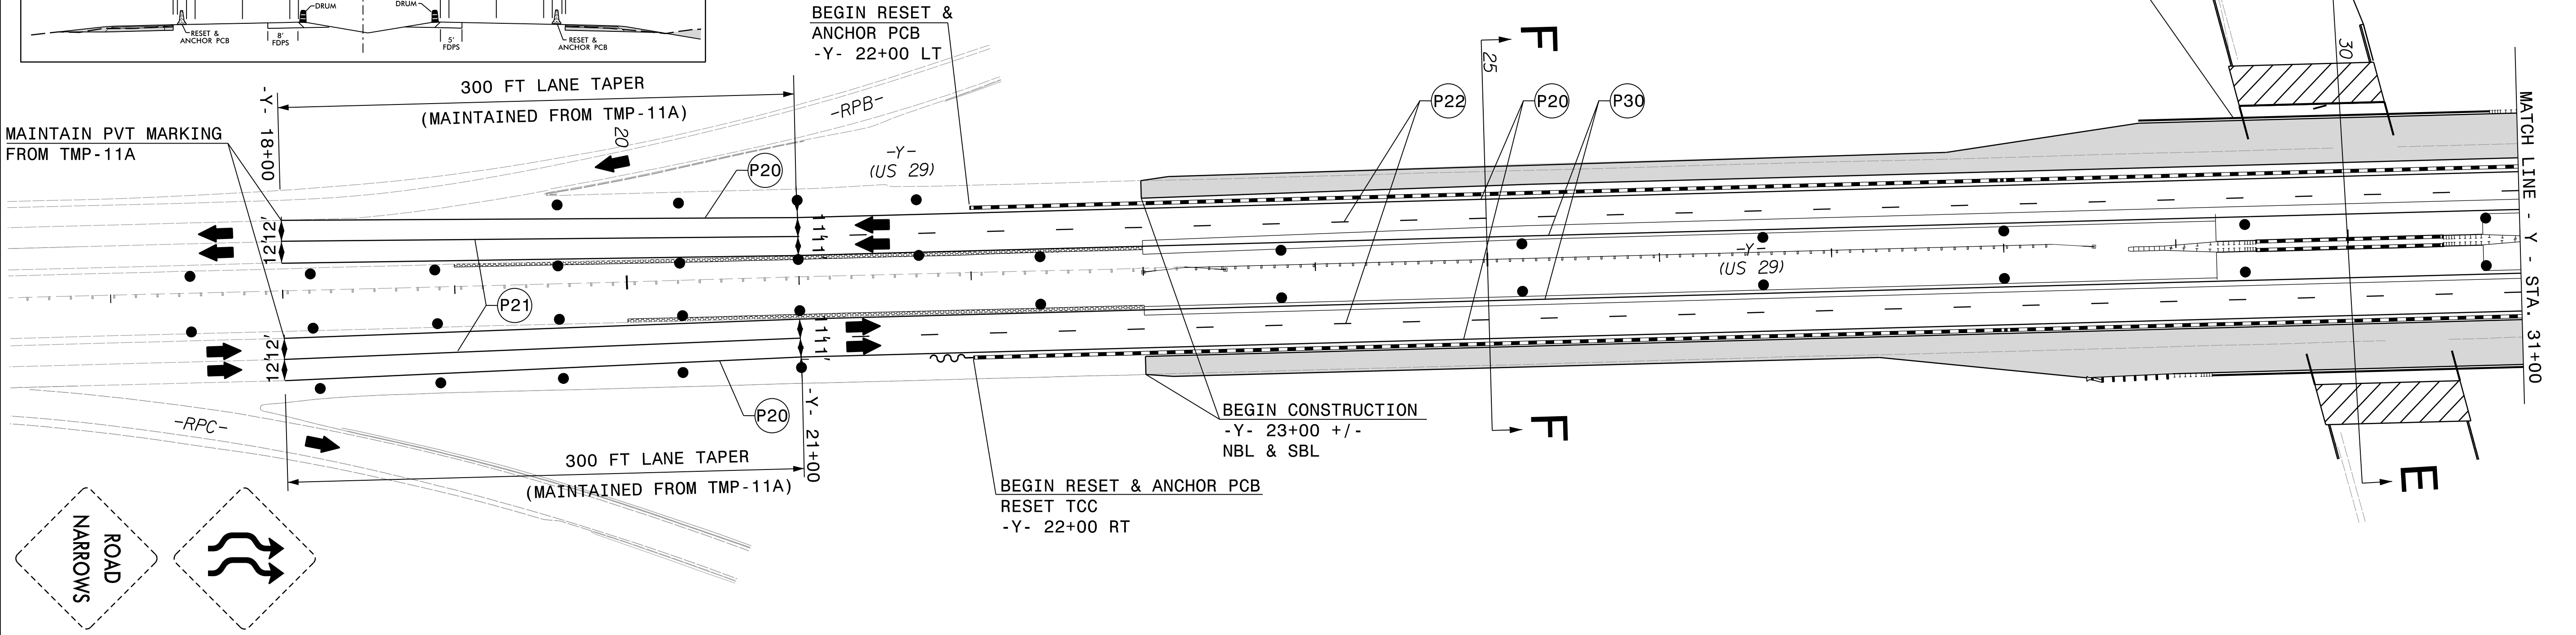


MAINTAIN
W5-1 & w24-1aL

MAINTAIN
W5-1 & W24-1aL

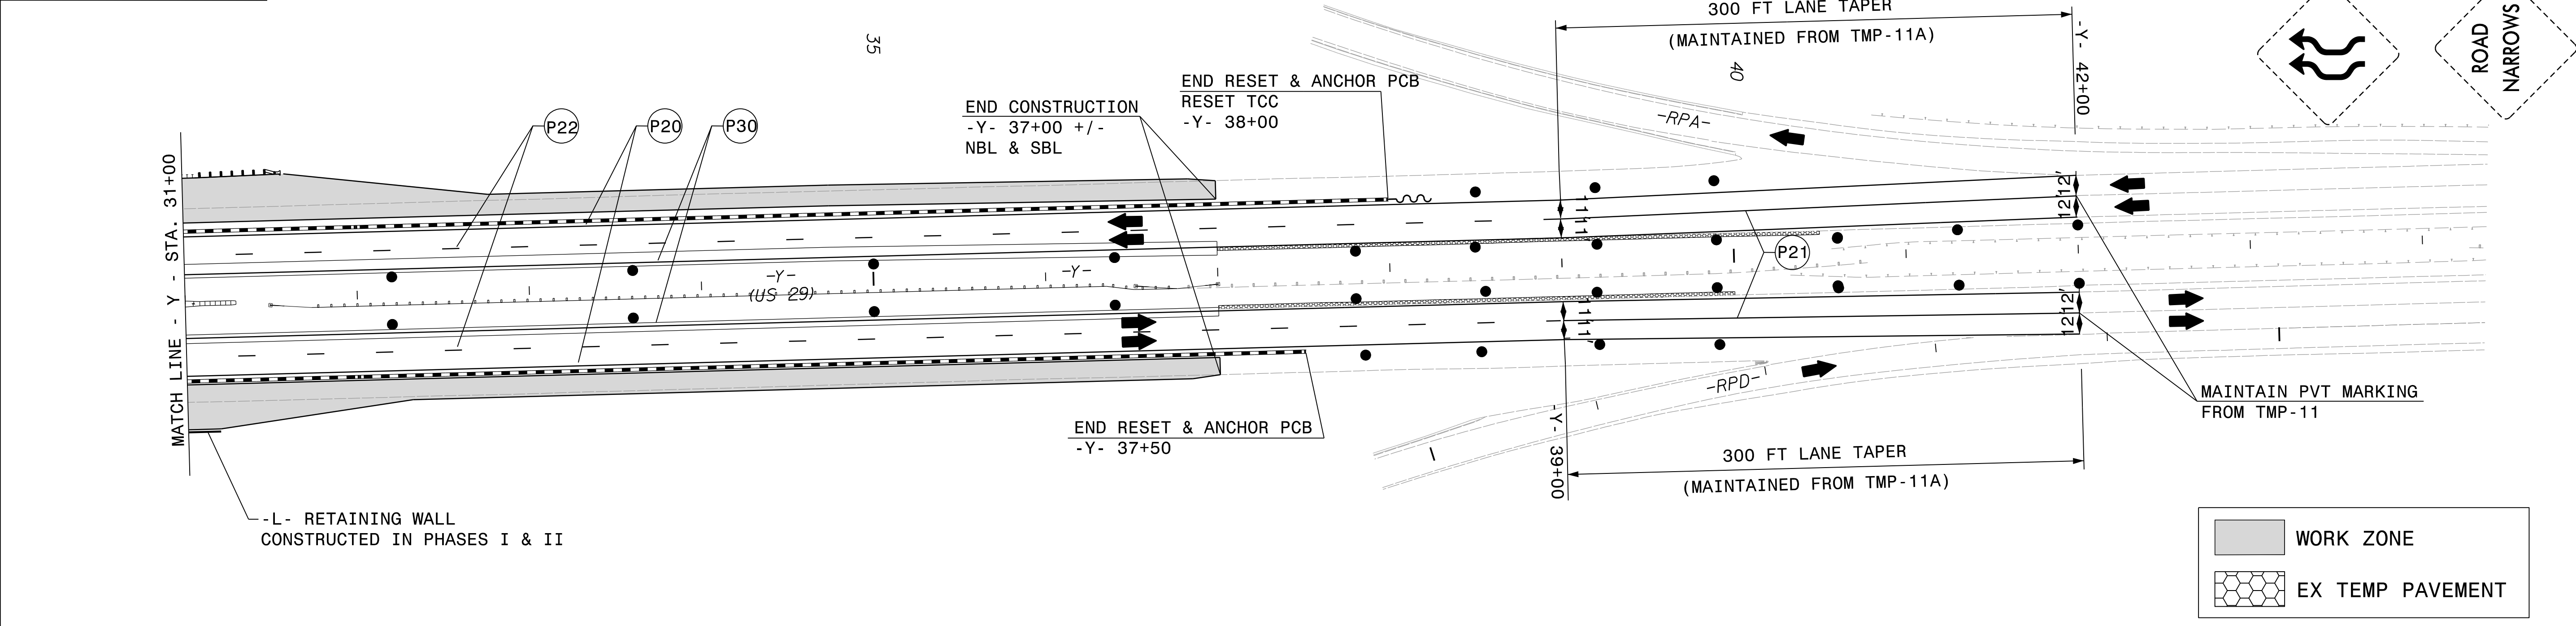

-L- RETAINING WALL
CONSTRUCTED IN PHASES I & II

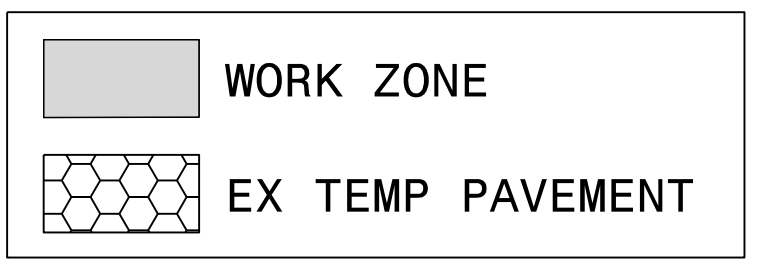

2/15/2023
BR0043_TC_TMP_03_Ph2_sh5.dgn
jon_ar_chambault

APPROVED: _____
DATE: 2/15/2023

SEAL

DESIGNED BY: *Jeffrey D. Kozak*



PHASE II DETAILS
US 29

DOCUMENT NOT CONSIDERED FINAL
UNLESS ALL SIGNATURES COMPLETED