


PROJ. REFERENCE NO.	SHEET NO.
BR - 0043	TMP - 12

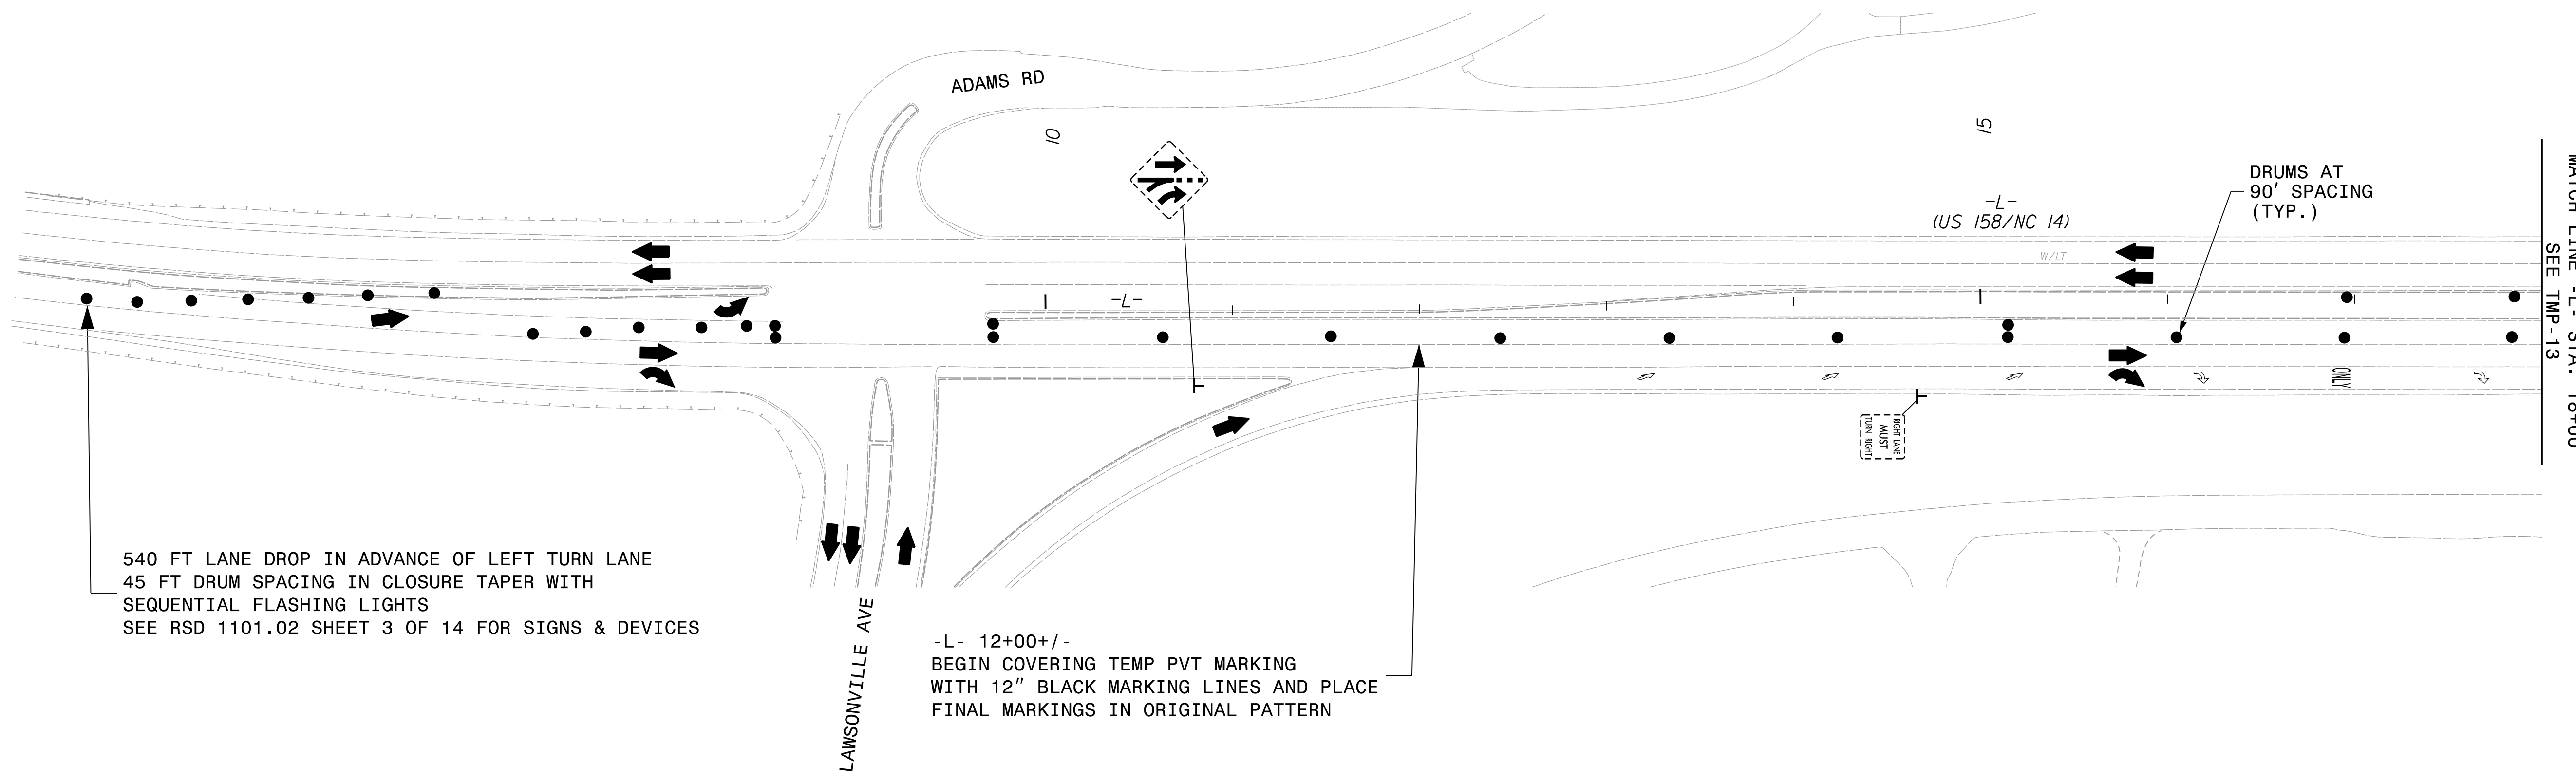

540 FT LANE DROP IN ADVANCE OF LEFT TURN LANE  
 45 FT DRUM SPACING IN CLOSURE TAPER WITH  
 SEQUENTIAL FLASHING LIGHTS  
 SEE RSD 1101.02 SHEET 3 OF 14 FOR SIGNS & DEVICES

-L- 12+00+/-  
 BEGIN COVERING TEMP PVT MARKING  
 WITH 12" BLACK MARKING LINES AND PLACE  
 FINAL MARKINGS IN ORIGINAL PATTERN

DRUMS AT  
 90' SPACING  
 (TYP.)


MATCH LINE -L- STA. 18+00  
 SEE TMP-13

2/15/2023  
 BR0043\_TC\_TMP\_03\_Ph3\_sht.dgn  
 jon.ar.chambault

APPROVED: \_\_\_\_\_  
 DATE: 2/15/2023

SEAL

DESIGNED BY: *Jeffrey A. Koontz*

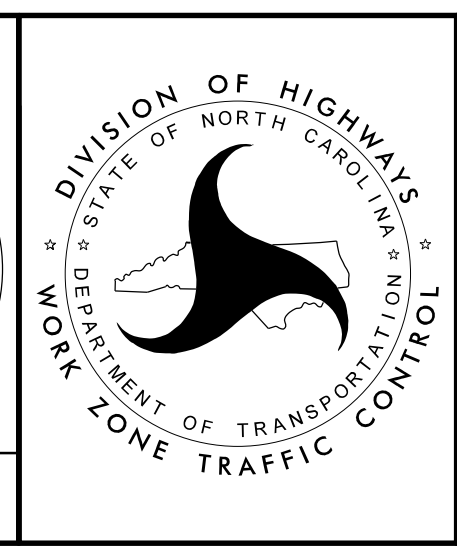

PHASE III & IV DETAILS  
 US 158/NC 14

**DOCUMENT NOT CONSIDERED FINAL  
 UNLESS ALL SIGNATURES COMPLETED**