


APPROVED: _____
 DATE: _____

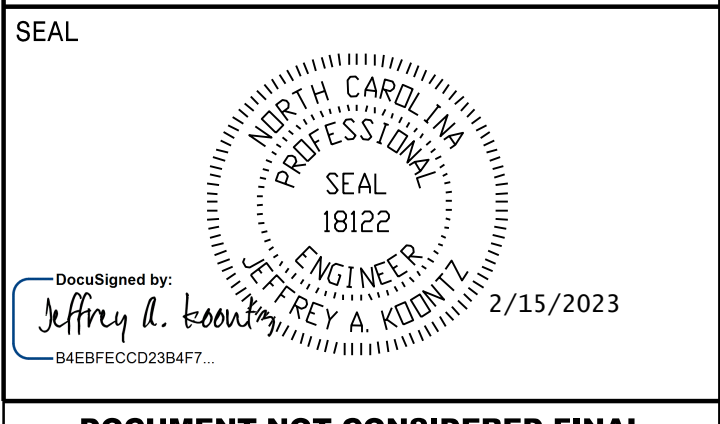


**DOCUMENT NOT CONSIDERED FINAL
 UNLESS ALL SIGNATURES COMPLETED**

AECOM
NC FIRM LICENSE No. F-0342
 5438 Wade Park Boulevard, Suite 200
 Raleigh, NC 27603
 (919) 854-6200 • (919) 854-6259 (FAX)

**FINAL PAVEMENT
 MARKING SCHEDULE**

SYMBOL	DESCRIPTION
POLYUREA	
V1	WHITE EDGELINE (4", 20 MIL)
V2	WHITE SOLID LANE LINE (4", 20 MIL)
V3	10FT. WHITE SKIP (4", 20 MIL)
V4	3 FT. - 9 FT. /SP WHITE MINISKIP (4", 20 MIL)
V5	2 FT. - 6 FT. /SP WHITE MINISKIP (4", 20 MIL)
V10	YELLOW EDGELINE (4", 20 MIL)
V11	YELLOW SINGLE CENTER (4", 20 MIL)
V13	YELLOW DOUBLE CENTER (4" 20 MIL)
V20	WHITE EDGELINE (6", 20 MIL)
V22	10FT. WHITE SKIP (6", 20 MIL)
V30	YELLOW EDGELINE (6", 20 MIL)
V43	WHITE SOLID LANE LINE (8", 20 MIL)
V44	3 FT. - 9 FT. /SP WHITE MINISKIP (8", 20 MIL)
V50	WHITE GORELINE (12", 20 MIL)
THERMOPLASTIC	
T61	WHITE STOPBAR (24", 90 MIL)
T70	LEFT TURN ARROW (90 MIL)
T71	RIGHT TURN ARROW (90 MIL)
T72	STRAIGHT ARROW (90 MIL)
T74	COMBO. RIGHT/STRAIGHT ARROW (90 MIL)
T80	WRONG-WAY RAMP ARROW (90 MIL)
T100	ALPHANUMERIC CHAR. (90 MIL)
T103	24" YIELD LINE TRIANGLE (90 MIL)

BEGIN PVT MARKING BR-0043
 -L- POT STA. 18+18 +/- WBL
 TIE TO EXISTING MARKINGS

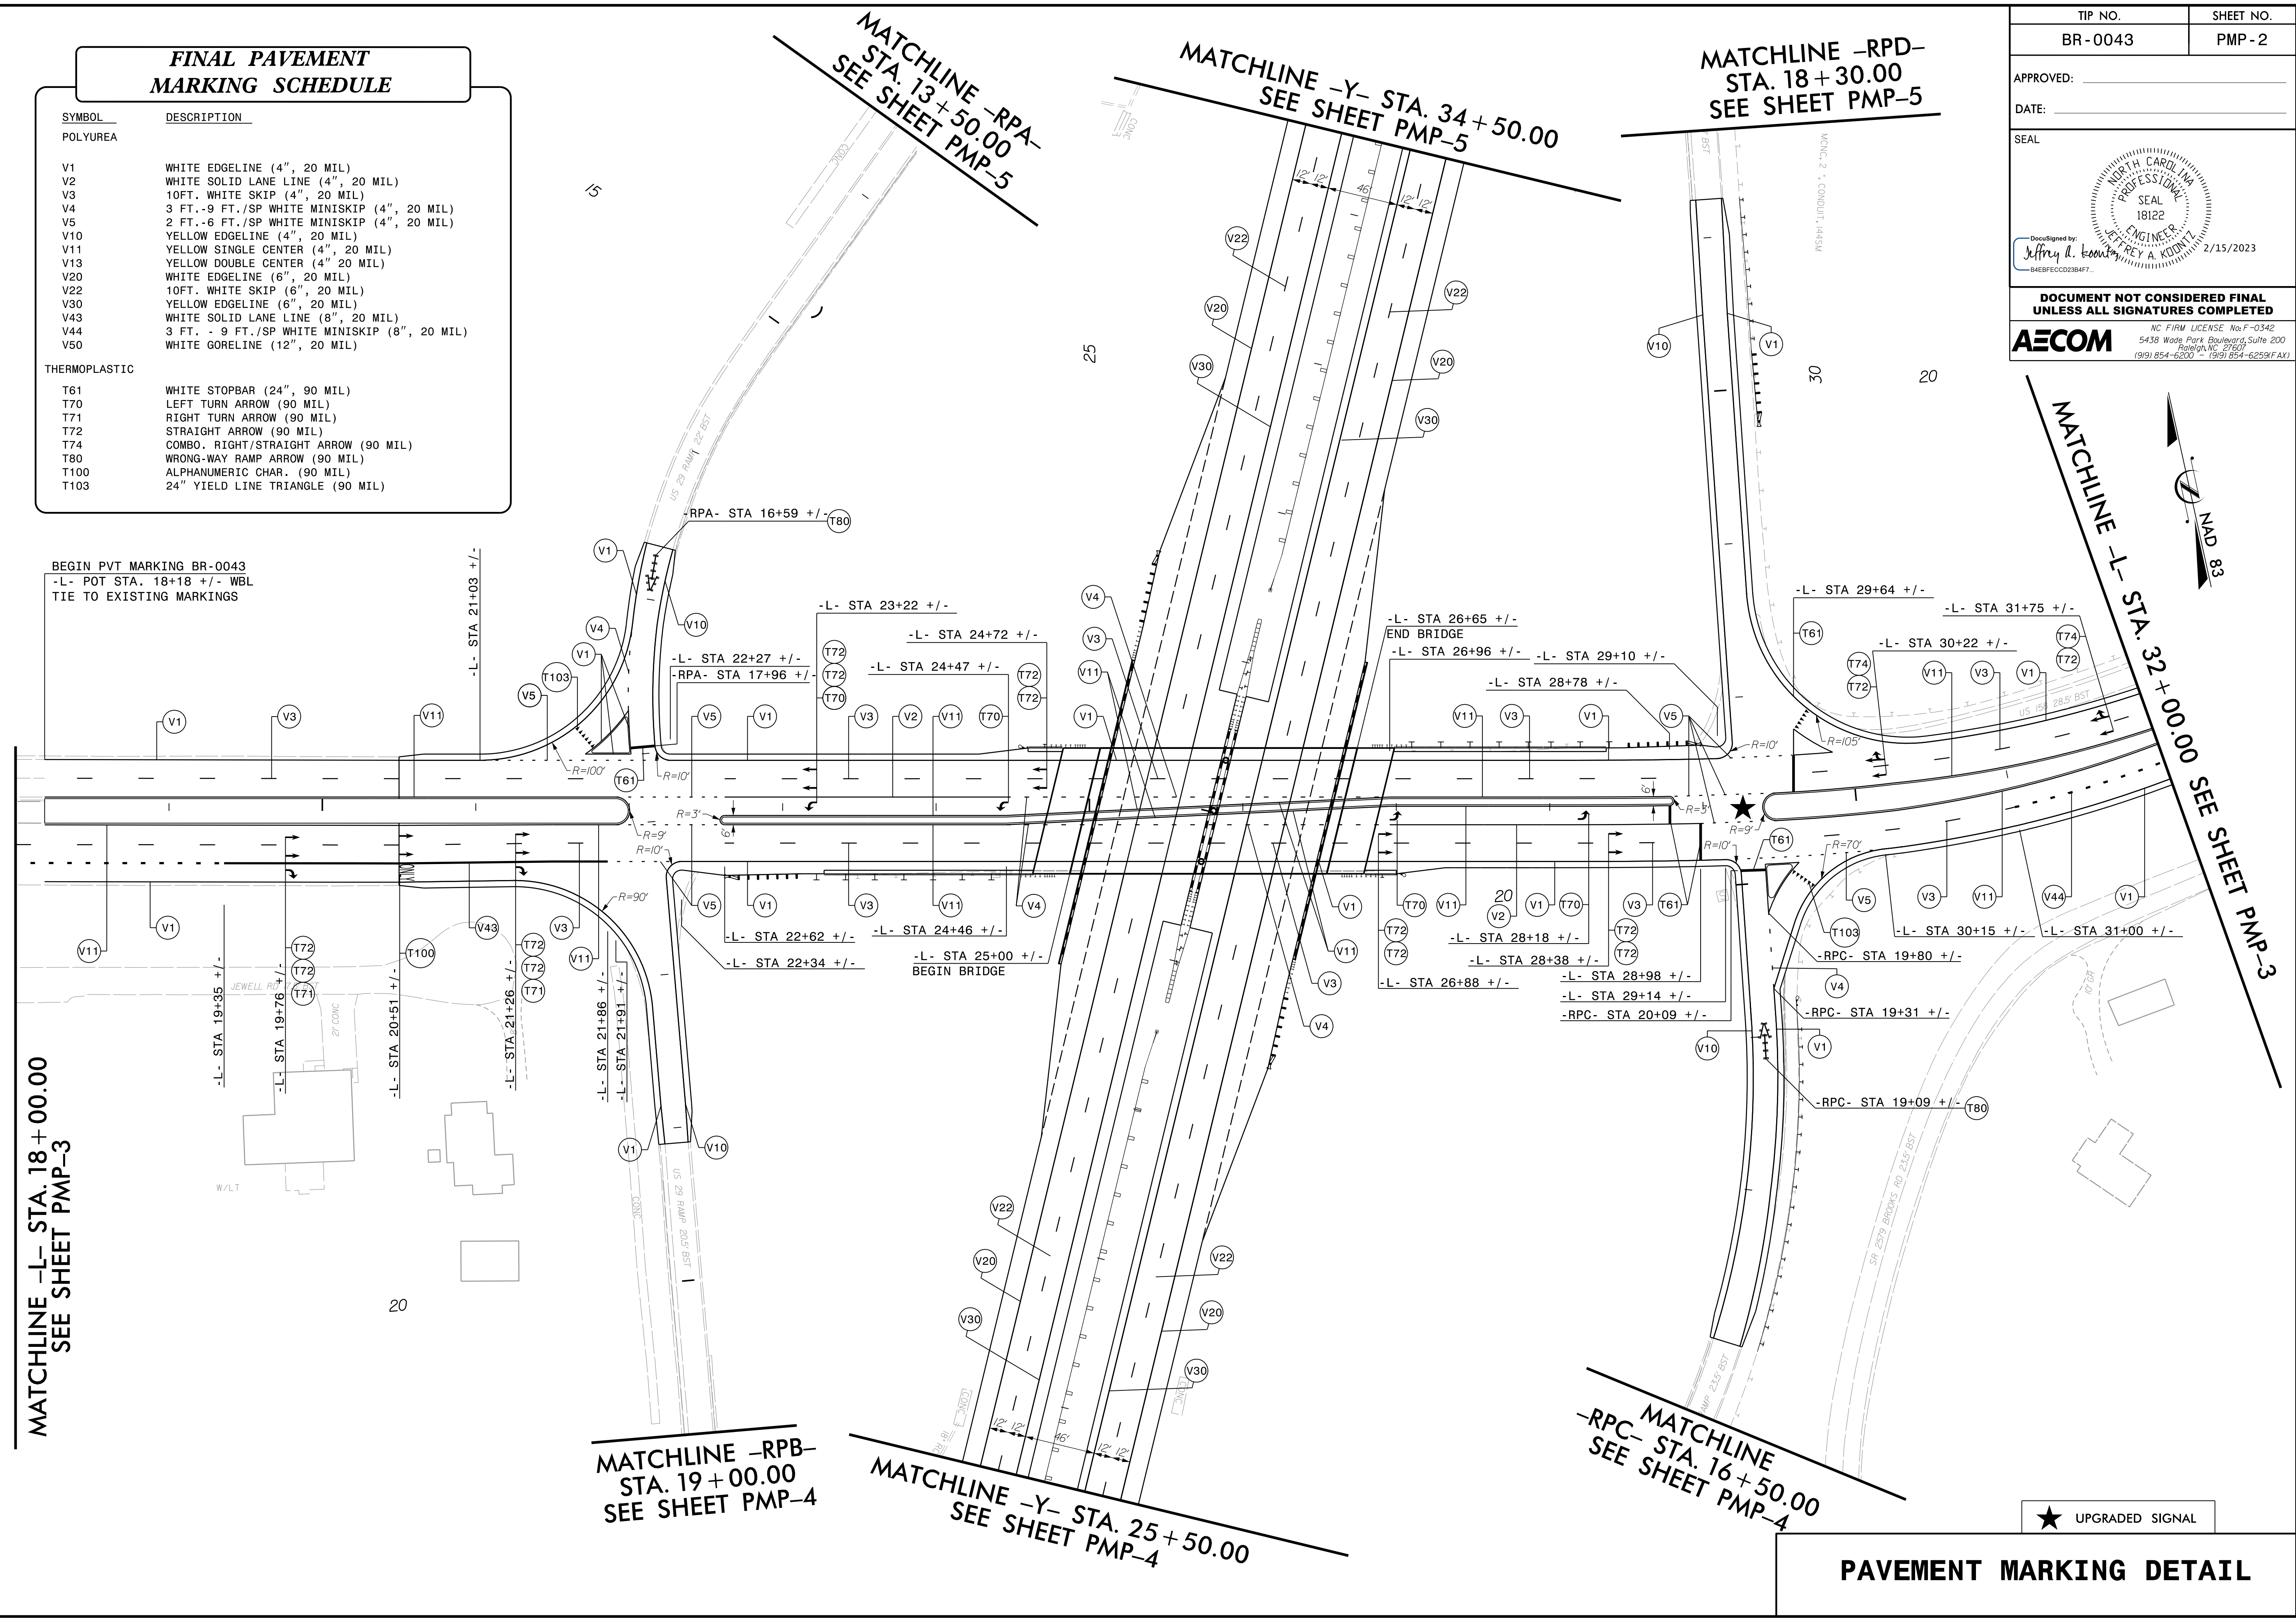

★ UPGRADED SIGNAL

PAVEMENT MARKING DETAIL

2/13/2023
 pvt\aeom-ne-pw.bentley.com\AECOM_DS21_NA_2020\Documents\60581578-NCDDT_SMU_BR-0043\900-CAD_GIS\910-CAD\70-NCDDT_TIP\5\gmg and Delineation\PMP\BR0043_pmp_psh02.dgn
 localuser