



TIP NO. BR-0043	SHEET NO. PMP-4
APPROVED: _____	
DATE: _____	
SEAL	
	
Signed by: <u>Jeffrey A. Kiontz</u> 2/15/2023 <small>448BFEC02284F7</small>	
<b>DOCUMENT NOT CONSIDERED FINAL UNLESS ALL SIGNATURES COMPLETED</b>	
 <small>NC FIRM LICENSE No. F-0342 5438 Wade Park Boulevard, Suite 200 Raleigh, NC 27604 (919) 854-6200 • (919) 854-6259 (FAX)</small>	

### FINAL PAVEMENT MARKING SCHEDULE

SYMBOL	DESCRIPTION
<b>POLYUREA</b>	
V1	WHITE EDGELINE (4", 20 MIL)
V2	WHITE SOLID LANE LINE (4", 20 MIL)
V3	10FT. WHITE SKIP (4", 20 MIL)
V4	3 FT.-9 FT./SP WHITE MINISKIP (4", 20 MIL)
V5	2 FT.-6 FT./SP WHITE MINISKIP (4", 20 MIL)
V10	YELLOW EDGELINE (4", 20 MIL)
V11	YELLOW SINGLE CENTER (4", 20 MIL)
V13	YELLOW DOUBLE CENTER (4" 20 MIL)
V20	WHITE EDGELINE (6", 20 MIL)
V22	10FT. WHITE SKIP (6", 20 MIL)
V30	YELLOW EDGELINE (6", 20 MIL)
V43	WHITE SOLID LANE LINE (8", 20 MIL)
V44	3 FT. - 9 FT./SP WHITE MINISKIP (8", 20 MIL)
V50	WHITE GORELINE (12", 20 MIL)
<b>THERMOPLASTIC</b>	
T61	WHITE STOPBAR (24", 90 MIL)
T70	LEFT TURN ARROW (90 MIL)
T71	RIGHT TURN ARROW (90 MIL)
T72	STRAIGHT ARROW (90 MIL)
T74	COMBO. RIGHT/STRAIGHT ARROW (90 MIL)
T80	WRONG-WAY RAMP ARROW (90 MIL)
T100	ALPHANUMERIC CHAR. (90 MIL)
T103	24" YIELD LINE TRIANGLE (90 MIL)

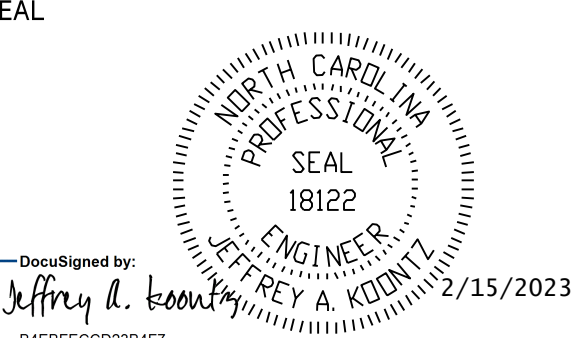


**MATCHLINE -RPB-  
STA. 19+00.00  
SEE SHEET PMP-2**

**MATCHLINE -Y- STA. 25+50.00  
SEE SHEET PMP-2**

**MATCHLINE -RPC-  
STA. 16+50.00  
SEE SHEET PMP-2**

2/13/2023 p:\a\aecom-ne-pw\ben\jeffrey.com\AECOM\_DS21\_NA\_2020\Documents\60581578-NCDDOT SMU BR-0043\900-CAD GIS\910-CAD\70-NCDDOT\_TIP\Signing and Delineation\PM\BR0043.pmp\_psh04.dgn localuser

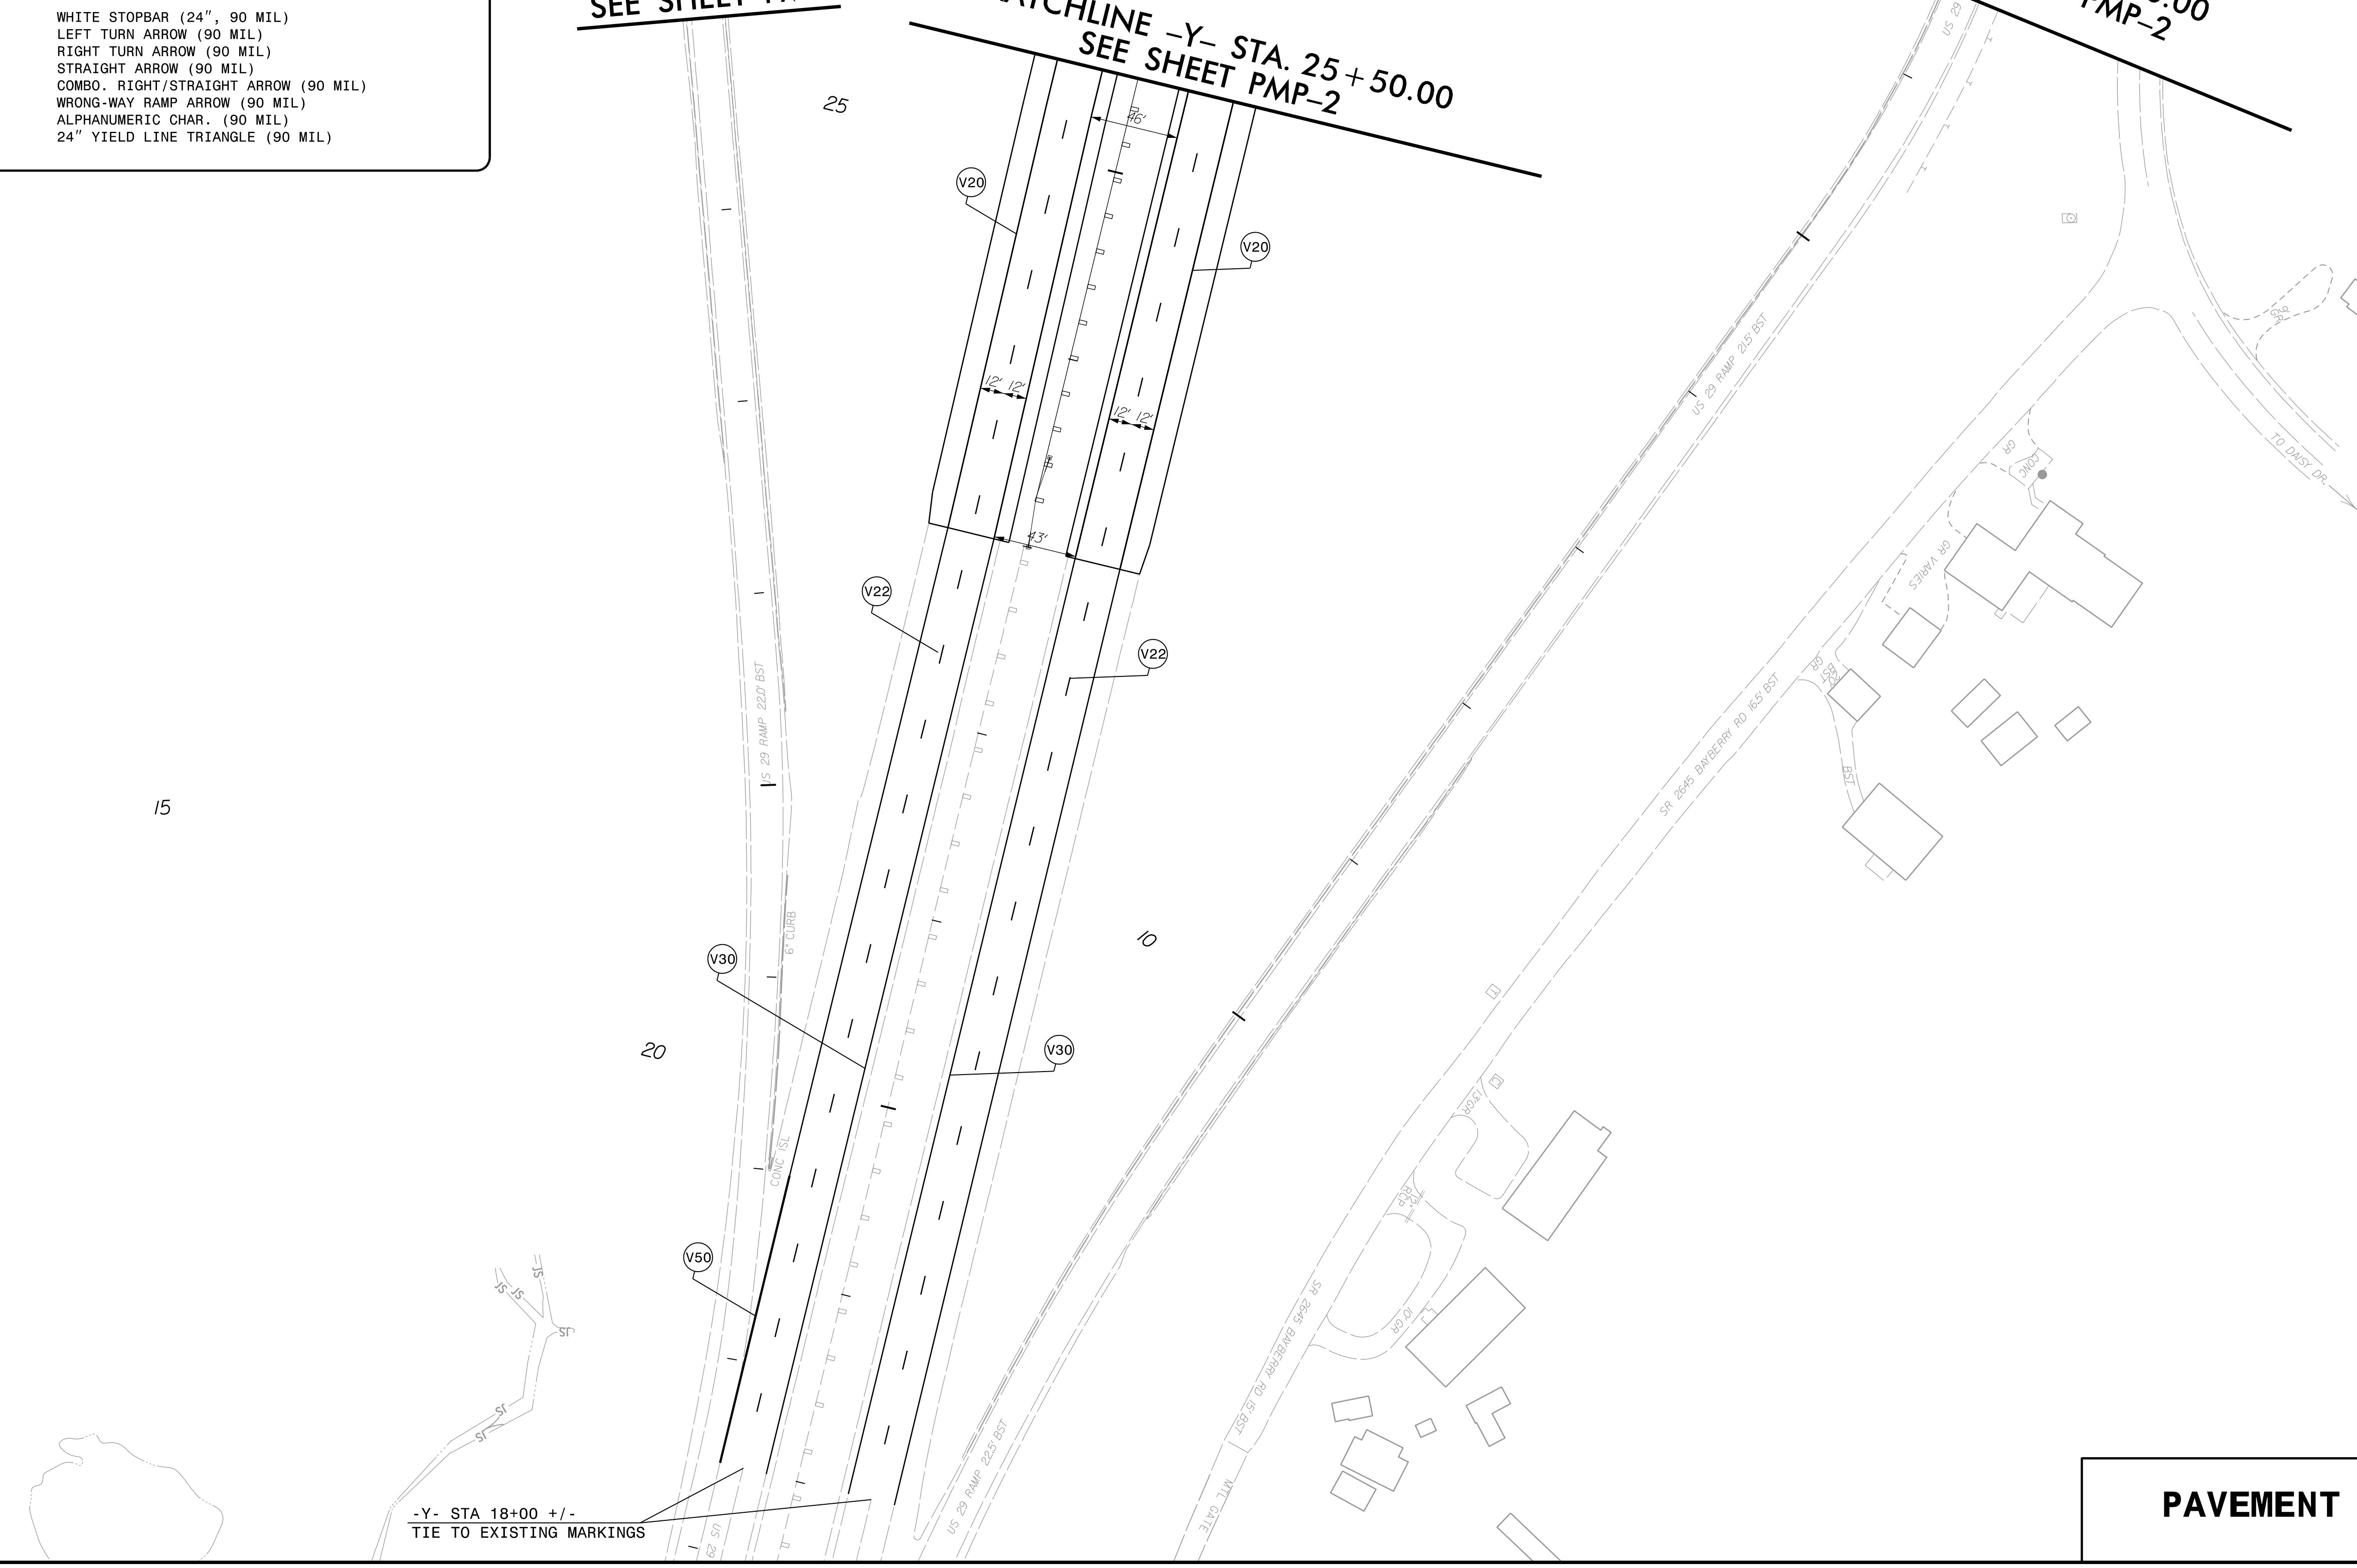

-Y- STA 18+00 +/-  
TIE TO EXISTING MARKINGS

**PAVEMENT MARKING DETAIL**