


TIP NO. BR-0043	SHEET NO. PMP-5
APPROVED: _____	
DATE: _____	
SEAL	
<small>DocuSigned by: Jeffrey A. Koonz 2/15/2023 B4EBFCC2284F7...</small>	
<b>DOCUMENT NOT CONSIDERED FINAL UNLESS ALL SIGNATURES COMPLETED</b>	
<small>NC FIRM LICENSE No.F-0342 5438 Wade Park Boulevard, Suite 200 Raleigh, NC 27604 (919) 854-6200 • (919) 854-6259(FAX)</small>	

<b>FINAL PAVEMENT MARKING SCHEDULE</b>	
SYMBOL	DESCRIPTION
<b>POLYUREA</b>	
V1	WHITE EDGELINE (4", 20 MIL)
V2	WHITE SOLID LANE LINE (4", 20 MIL)
V3	10FT. WHITE SKIP (4", 20 MIL)
V4	3 FT.-9 FT./SP WHITE MINISKIP (4", 20 MIL)
V5	2 FT.-6 FT./SP WHITE MINISKIP (4", 20 MIL)
V10	YELLOW EDGELINE (4", 20 MIL)
V11	YELLOW SINGLE CENTER (4", 20 MIL)
V13	YELLOW DOUBLE CENTER (4" 20 MIL)
V20	WHITE EDGELINE (6", 20 MIL)
V22	10FT. WHITE SKIP (6", 20 MIL)
V30	YELLOW EDGELINE (6", 20 MIL)
V43	WHITE SOLID LANE LINE (8", 20 MIL)
V44	3 FT. - 9 FT./SP WHITE MINISKIP (8", 20 MIL)
V50	WHITE GORELINE (12", 20 MIL)
<b>THERMOPLASTIC</b>	
T61	WHITE STOPBAR (24", 90 MIL)
T70	LEFT TURN ARROW (90 MIL)
T71	RIGHT TURN ARROW (90 MIL)
T72	STRAIGHT ARROW (90 MIL)
T74	COMBO. RIGHT/STRAIGHT ARROW (90 MIL)
T80	WRONG-WAY RAMP ARROW (90 MIL)
T100	ALPHANUMERIC CHAR. (90 MIL)
T103	24" YIELD LINE TRIANGLE (90 MIL)

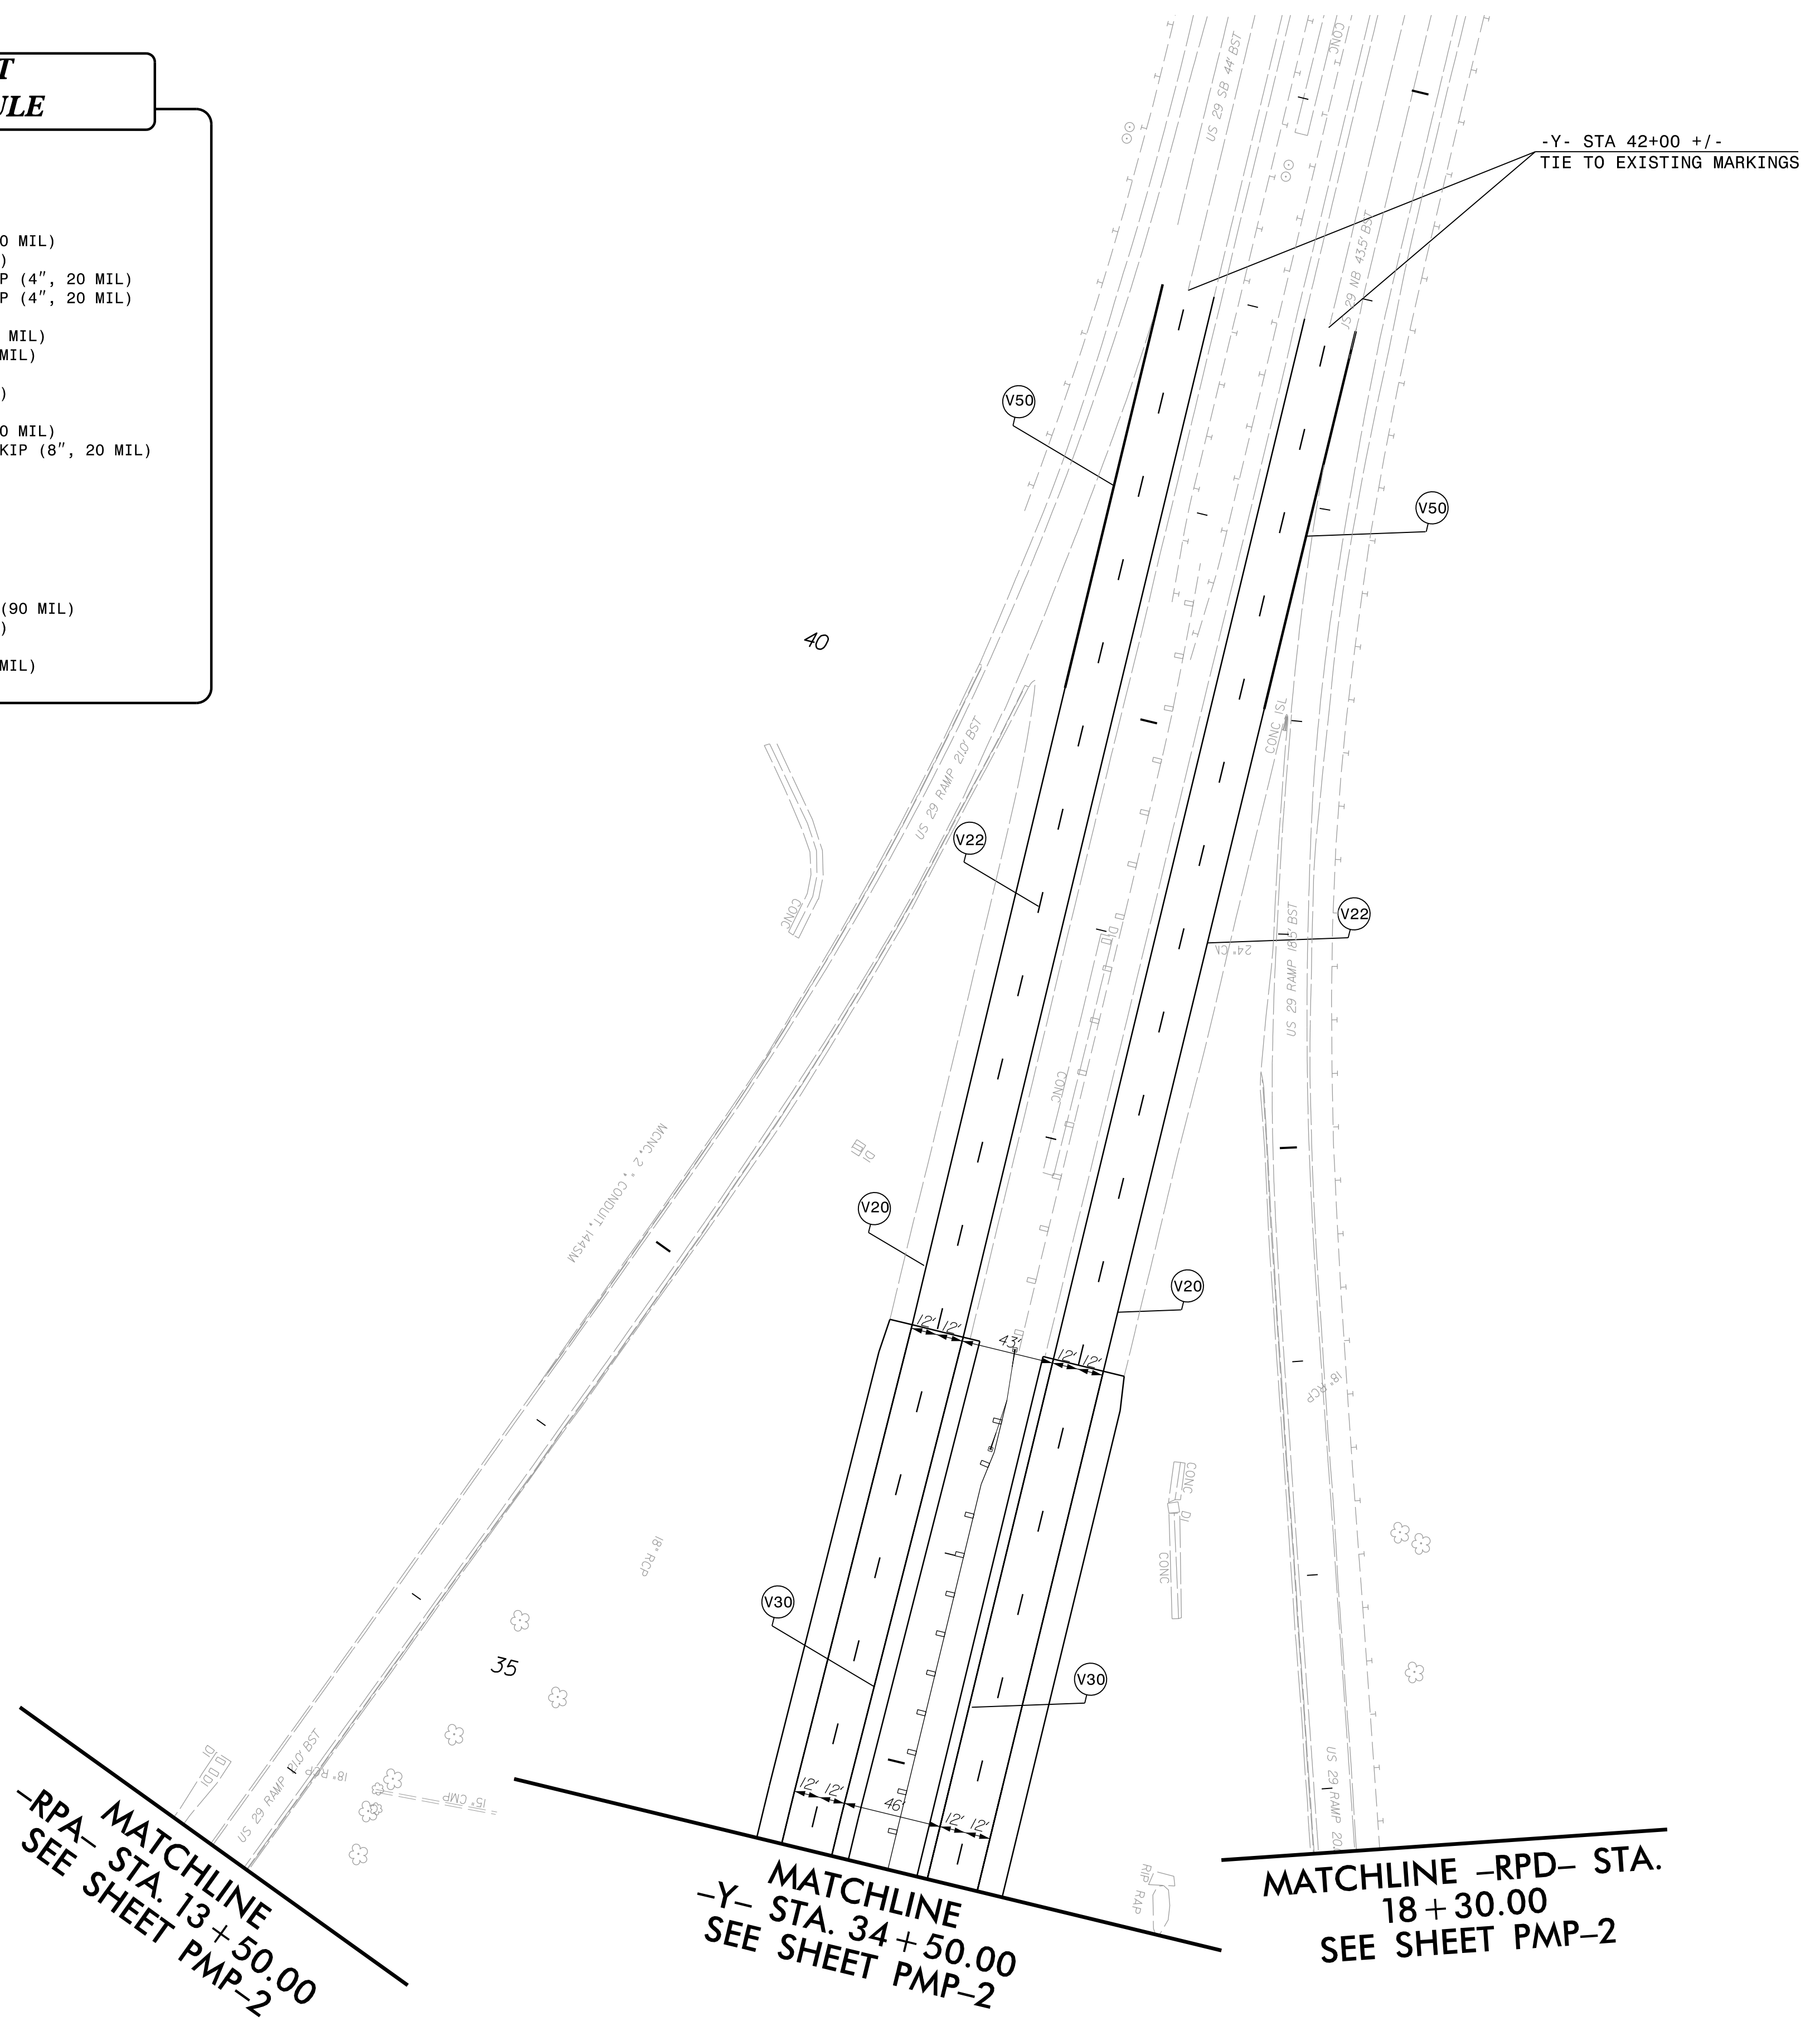

10

15

**PAVEMENT MARKING DETAIL**

2/13/2023  
 pvt\aecom-ne-pw.bentley.com\AECOM\_DS21\_NA\_2020\Documents\60581578-NCDDOT SMU BR-0043\900-CAD GIS\910-CAD\70-NCDDOT\_TIP\5.igmg and Delineation\PMP\BR0043.pmp\_psh05.dgn  
 localuser