


76' x 37' x 3'
1.5 inch Skimmer
with 1.5 inch
Orifice Diameter
11 ft. weir
ID 4.1

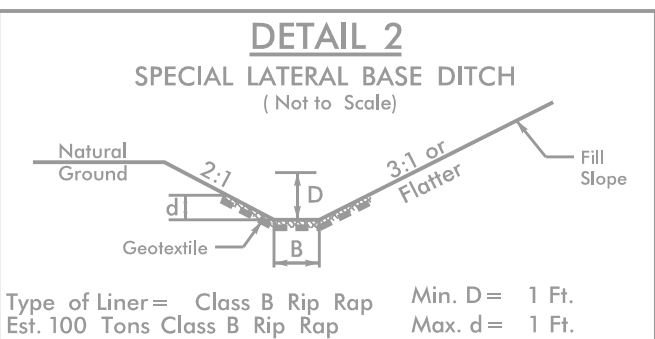




NOTE:
PLACE TEMPORARY ROCK SEDIMENT DAMS TYPE - B
AND TEMPORARY ROCK SILT CHECKS TYPE - A AT
DRAINAGE OUTLETS.

CLEARING AND GRUBBING
EROSION CONTROL FOR
CONSTRUCTION SHEET 4

FROM -RPD- STA. 19+77 LT TO -RPD- STA. 22+00 LT

BEGIN CONSTRUCTION
-RPA- POC STA.16+65.00

BEGIN TIP PROJECT BR-0043
-L- POT STA.18+19.00

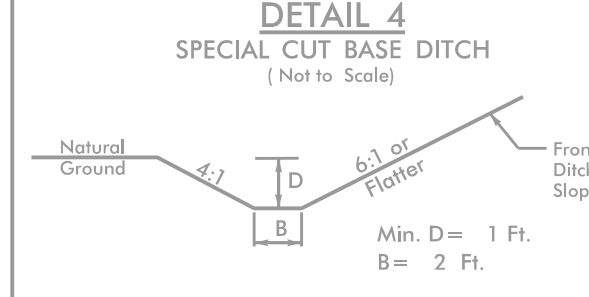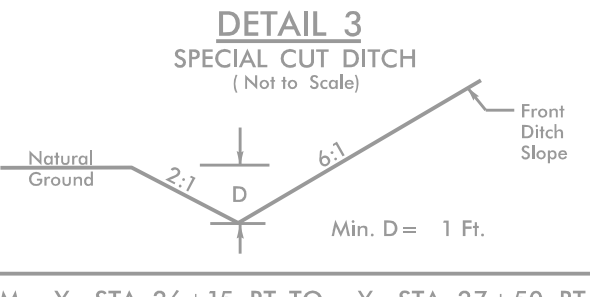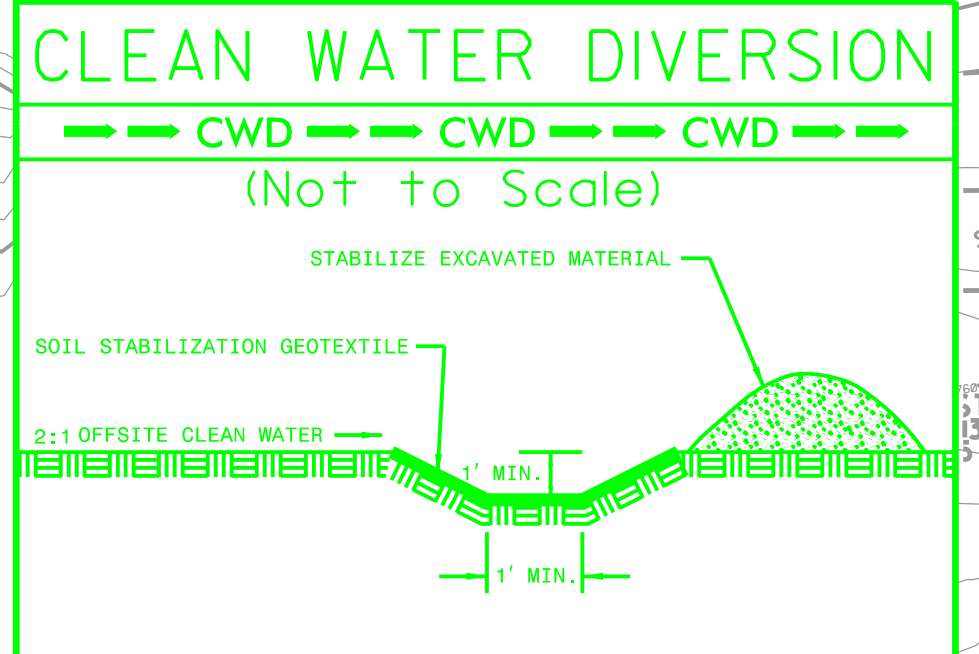

MATCHLINE
-RPB- STA.
19+00.00
SEE SHEET 6

MATCHLINE -Y- STA.25+50.00
SEE SHEET 6

77' x 38' x 3'
1.5 inch Skimmer
with 1.50 inch
Orifice Diameter
11 ft. weir
ID 6.1

MATCHLINE -RPD-
STA.18+30.00
SEE SHEET 7

MATCHLINE -Y- STA.34+50.00
SEE SHEET 7

64' x 32' x 3'
1.5 inch Skimmer
with 1.25 inch
Orifice Diameter
7 ft. weir
ID 4.2

MATCHLINE -SHEET
-STA.32+00.00
SEE SHEET 5

FOR -L- PROFILE SEE SHEET 8
FOR -Y-RT- PROFILE SEE SHEET 9
FOR -Y-LT- PROFILE SEE SHEET 10
FOR -RPA-, -RPB-, -RPC-, -RPD- PROFILE SEE SHEET 11

5/14/2019 15:58 PM C:\Users\jg\OneDrive\Documents\Design\230_Br0043_EC_PSH04.CG.dgn